
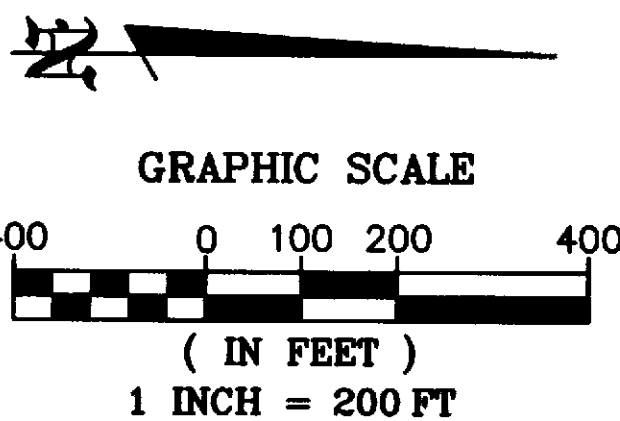


C.H. 4

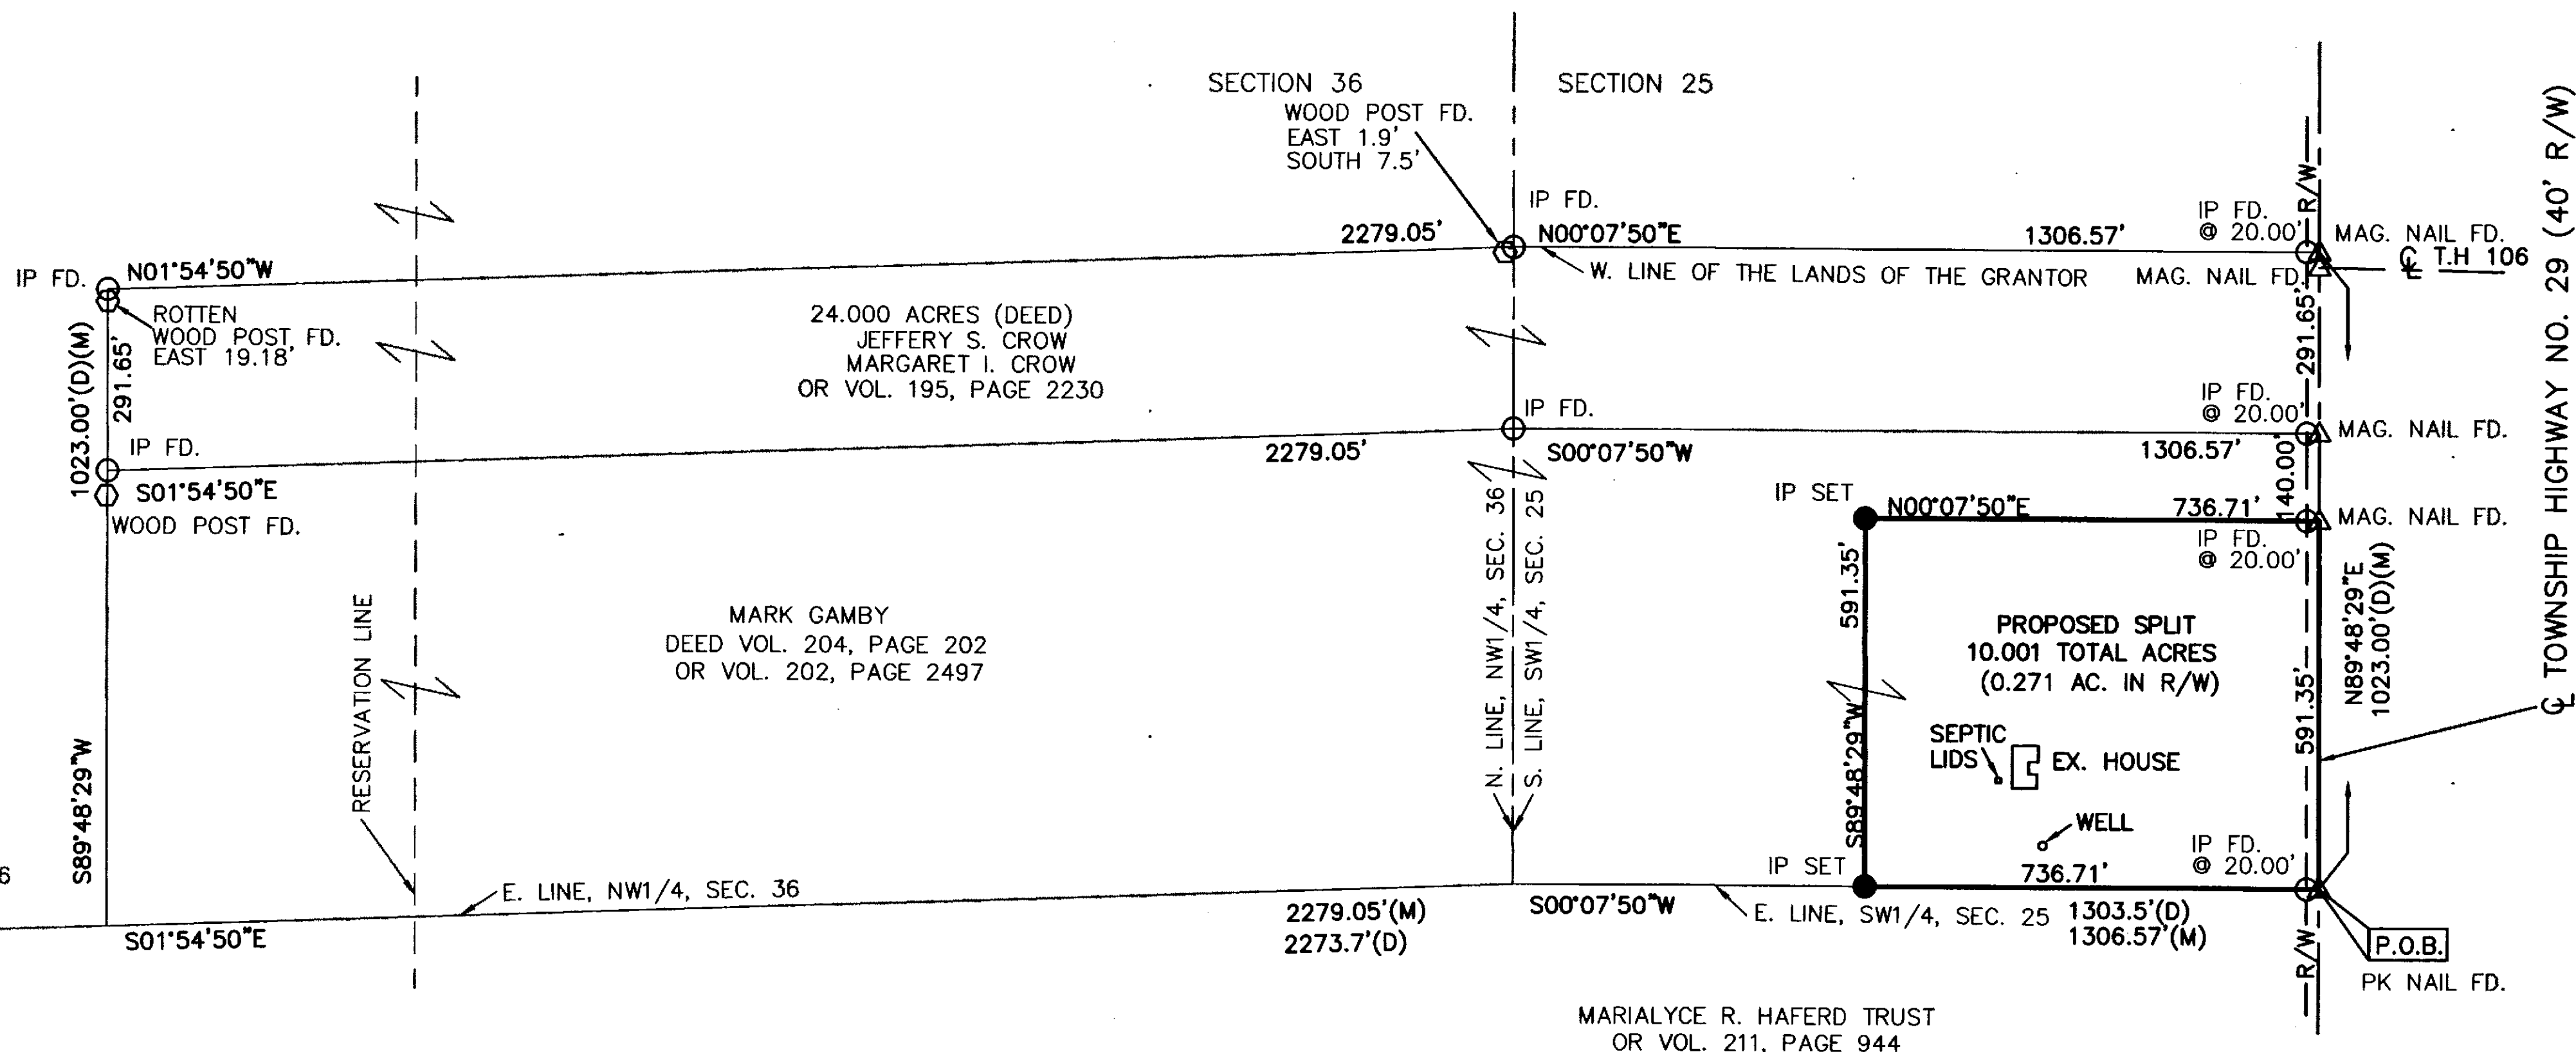

ALL REGIONAL PLANNING
REQUIREMENTS HAVE BEEN
APPROVED FOR THIS SURVEY
APPLICATION # 12-25 L/R

SURVEY NUMBER: 12-13
VOLUME: C PAGE: 1346
DATE FILED: 2-24-12
PARCEL #: 09-0400-0000

DATE: 1-26-2012

NICK E. NIGH
PROFESSIONAL SURVEYOR # 3384
PETERMAN ASSOCIATES, INC.
3480 N. MAIN STREET
FINDLAY, OH 45840

- LEGEND**
- WOOD POST FOUND
 - STONE MONUMENT FOUND
 - △ NAIL FOUND
 - ▲ NAIL SET
 - IRON PIN FOUND
 - IRON PIN SET
 - ◇ RR SPIKE FOUND
 - (M) = MEASURED DISTANCE
 - (D) = DEED DISTANCE

SURVEY REFERENCE:
SURVEY VOLUME 3, PAGE 62
SURVEY VOLUME C, PAGE 1143
SURVEY VOLUME C, PAGE 1230
WYANDOT COUNTY STONE RECORDS

NOTE: THE BEARINGS ON THIS PLAT ARE BASED UPON THE
NORTH LINE OF THE SOUTH HALF OF THE SW1/4 OF SECTION 25,
CRAWFORD TOWNSHIP BEARING S89°48'29"W.

IP SET = 5/8"x30" REBAR WITH PETERMAN ASSOCIATES' CAP.

PETERMAN ASSOCIATES, INC.

3480 NORTH MAIN STREET ARCHITECTS - ENGINEERS - SURVEYORS
(419) 422-6672 FINDLAY, OHIO 45840

SEAL	SCALE 1"=200'		REVISIONS	BY	DATE
	DATE 1-26-12		REV. PER TAX MAP	RT	2-23-12
	DRAWN BY RKT				
	APPROVED BY NEN				
SURVEY					JOB. NO.
MARK GAMBY					12-0028
BEING PART OF THE S1/2 OF THE SW1/4 OF SEC. 25, T1S, R13E, CRAWFORD TOWNSHIP, WYANDOT CO., OH					