
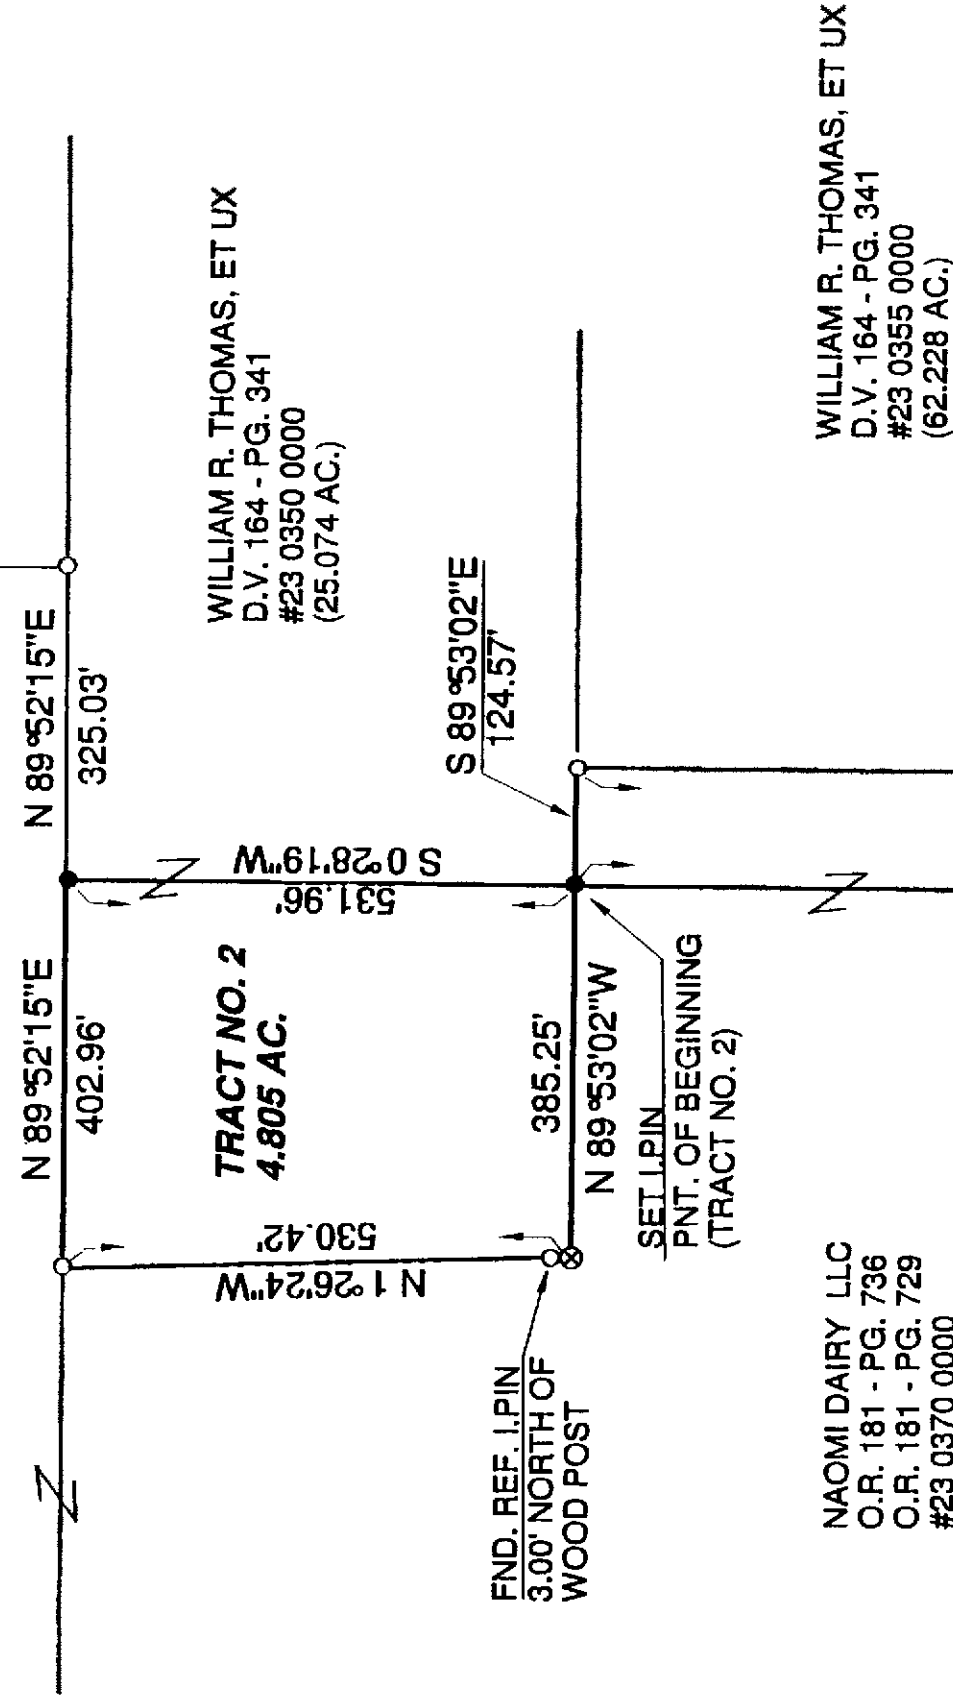


**PART OF THE NORTHEAST QUARTER OF SECTION 18,
T-4-S, R-13-E, MARSEILLES TOWNSHIP, WYANDOT
COUNTY, STATE OF OHIO.**

NAOMI DAIRY LLC
O.R. 181 - PG. 736
O.R. 181 - PG. 729
#23 1100 0000
(44.79 AC.)

SURVEY NUMBER: 12-28
VOLUME: C PAGE: 1357
DATE FILED: 4-12-12
PARCEL #: 23-0355-0000 &
23-0350-0000

ALL REGIONAL PLANNING
REQUIREMENTS HAVE BEEN
APPROVED FOR THIS SURVEY
APPLICATION # N/A

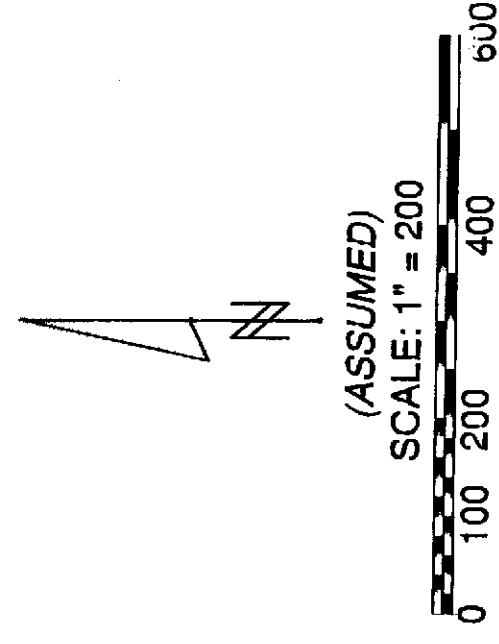


WILLIAM R. THOMAS, ET UX
D.V. 164 - PG. 341
#23 0350 0000
(25.074 AC.)

NAOMI DAIRY LLC
O.R. 181 - PG. 736
O.R. 181 - PG. 729
#23 0370 0000
(52.89 AC.)

TRACT NO. 1 - TO BE CONVEYED TO WM. R. THOMAS, ET UX / AND/OR ASSIGNS
TRACT NO. 2 - TO BE CONVEYED TO NAOMI DAIRY LLC / AND/OR ASSIGNS

NOTE: TRACT NO. 1 AND TRACT NO. 2 ARE TO BE TRANSFERRED
TO AN ADJOINER ONLY.

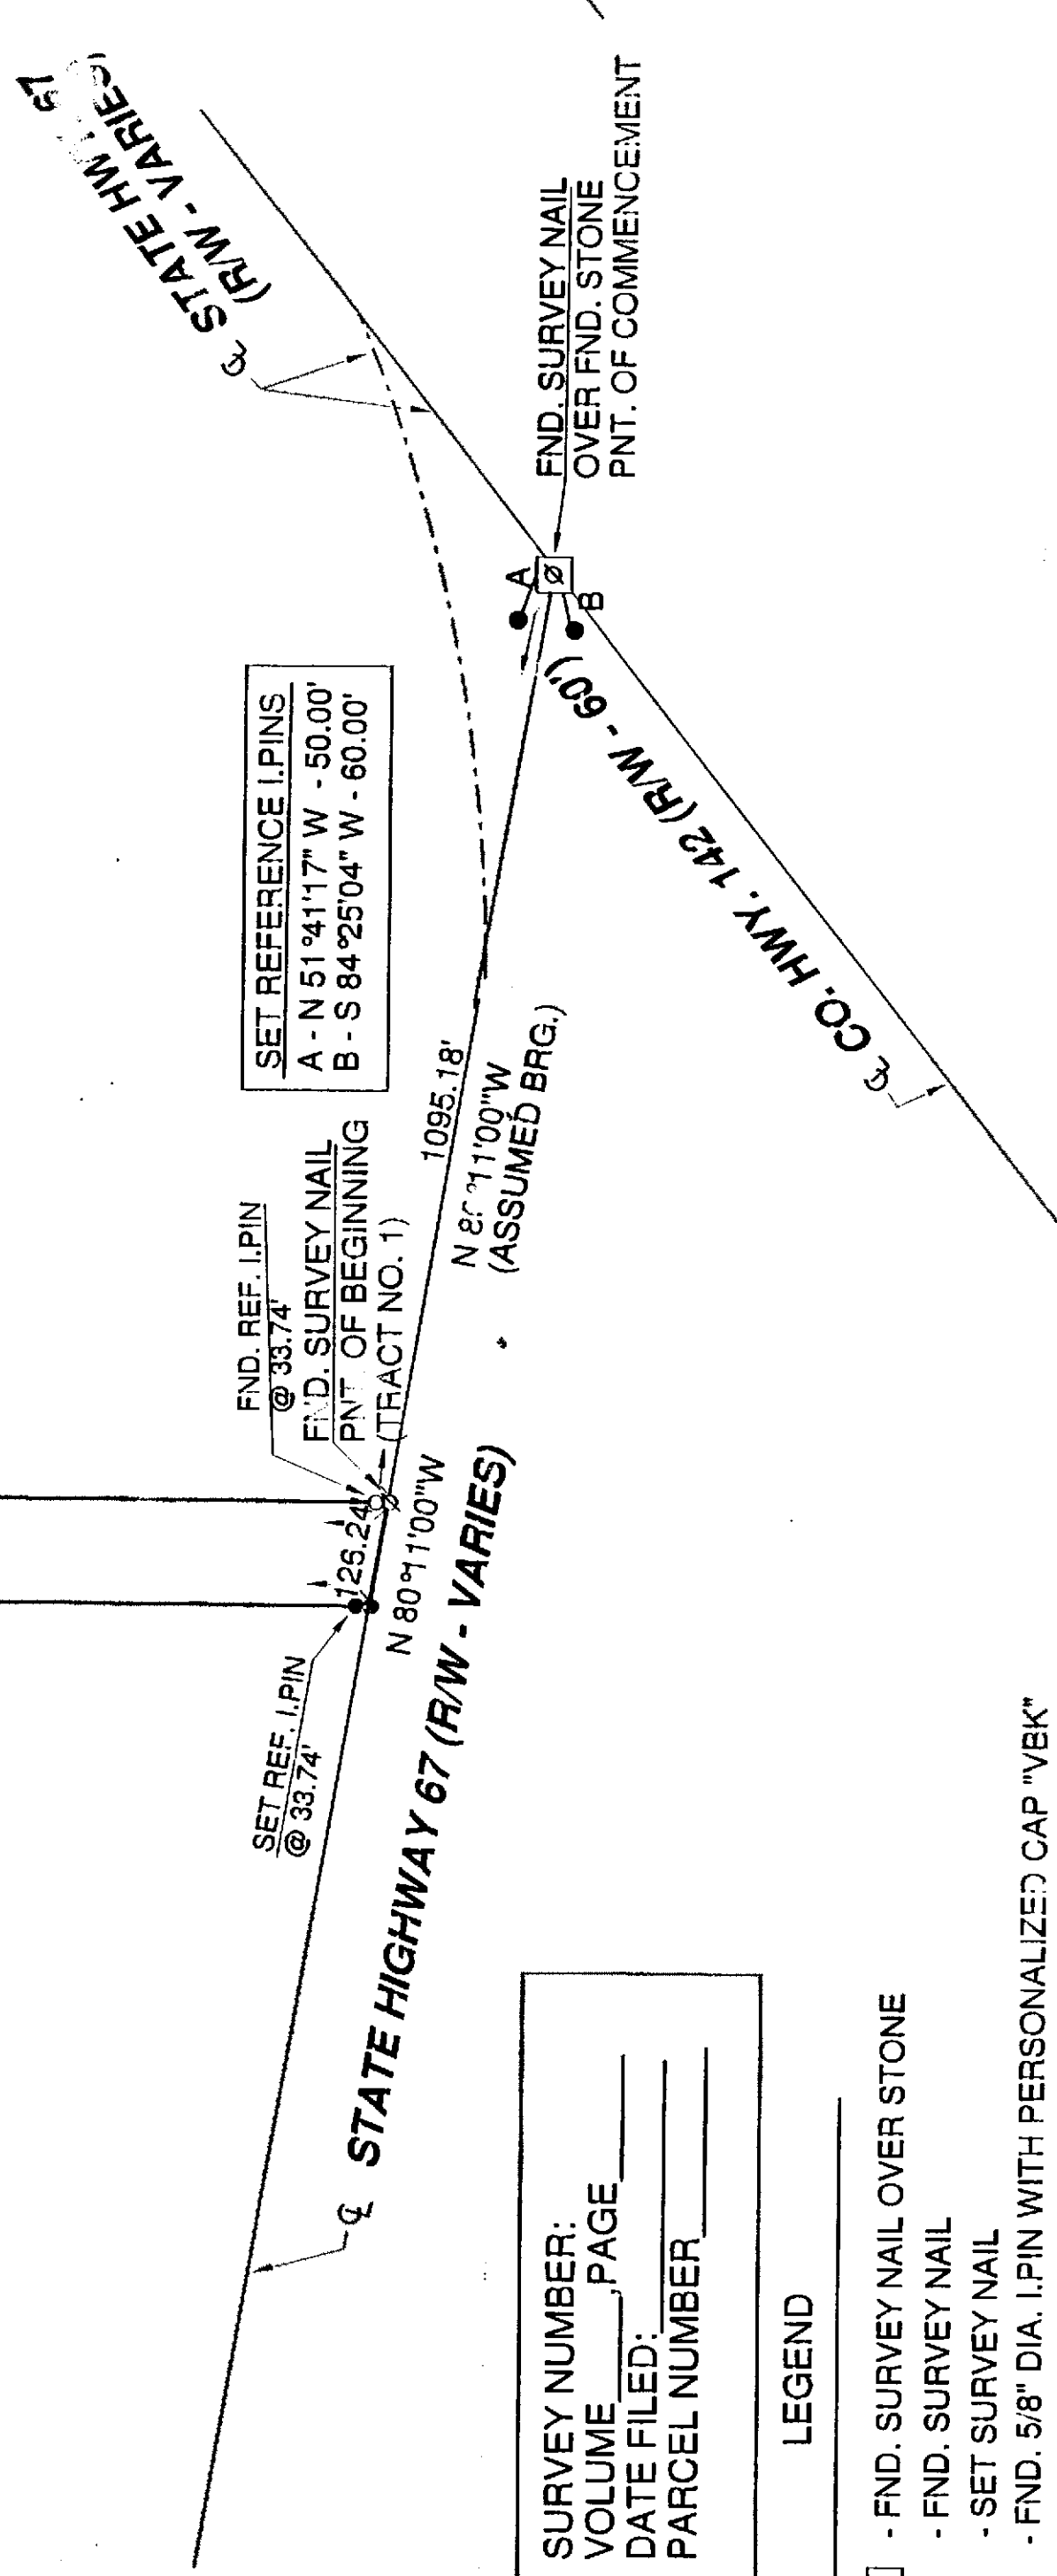

SET REFERENCE I.PINS
A - N 51°41'17" W - 50.00'
B - S 84°25'04" W - 60.00'

SURVEY NUMBER: _____
VOLUME _____, PAGE _____
DATE FILED: _____
PARCEL NUMBER _____

LEGEND

- ☐ - FND. SURVEY NAIL OVER STONE
- - FND. SURVEY NAIL
- - SET SURVEY NAIL
- - FND. 5/8" DIA. I.PIN WITH PERSONALIZED CAP "VBK"
- - SET 5/8" DIA. I.PIN WITH PERSONALIZED CAP STAMPED "FOX SURVEYING CO."
- ⊗ - FND. WOOD POST

BASIS FOR BEARINGS: (ASSUMED)

REFERENCES


- "VBK" SURVEY DATED 12-09-2010- VOL. D - PG. 434
- WYANDOT CO. CORNERSTONE RECORDS
- WYANDOT CO. RD. RECORDS
- ODOT RW PLANS: WYA 67-(0.98)-(3.43)
- DEED VOLUMES AND PAGES AS SHOWN

FOX SURVEYING COMPANY
P.O. BOX 133
106 SO. ELM STREET
PROSPECT, OH 43342-0133
PH. (740) 494-2028

SURVEY FOR: MARK BILLENSTEIN/NAOMI DAIRY LLC
NOTE: THIS DOES NOT INCLUDE A TITLE SEARCH, EASEMENTS OR OTHER
ENCUMBRANCES ON OR OVER THE LAND ARE NOT SHOWN ON THIS SURVEY.

NO BUILDINGS ARE ON THE SURVEYED LAND.

I HEREBY DECLARE THAT I HAVE SURVEYED THE ABOVE DESCRIBED
PROPERTY MARCH 17, 2012. THIS SURVEY IS SUBJECT TO ALL LEGAL
HIGHWAYS, EASEMENTS, RESTRICTIONS, LEASES OF RECORD AND OF
RECORDS IN RESPECTIVE UTILITY OFFICES. THE BEARINGS REFERRED
TO HEREON ARE BASED ON THE ASSUMED MERIDIAN AND ARE ONLY
FOR THE PURPOSE OF ANGULAR MEASUREMENT.

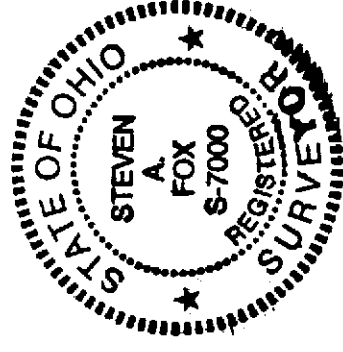

Steven A. Fox March 17, 2012
STEVEN A. FOX, P.S. NO. 7000 DATE

SEAL