
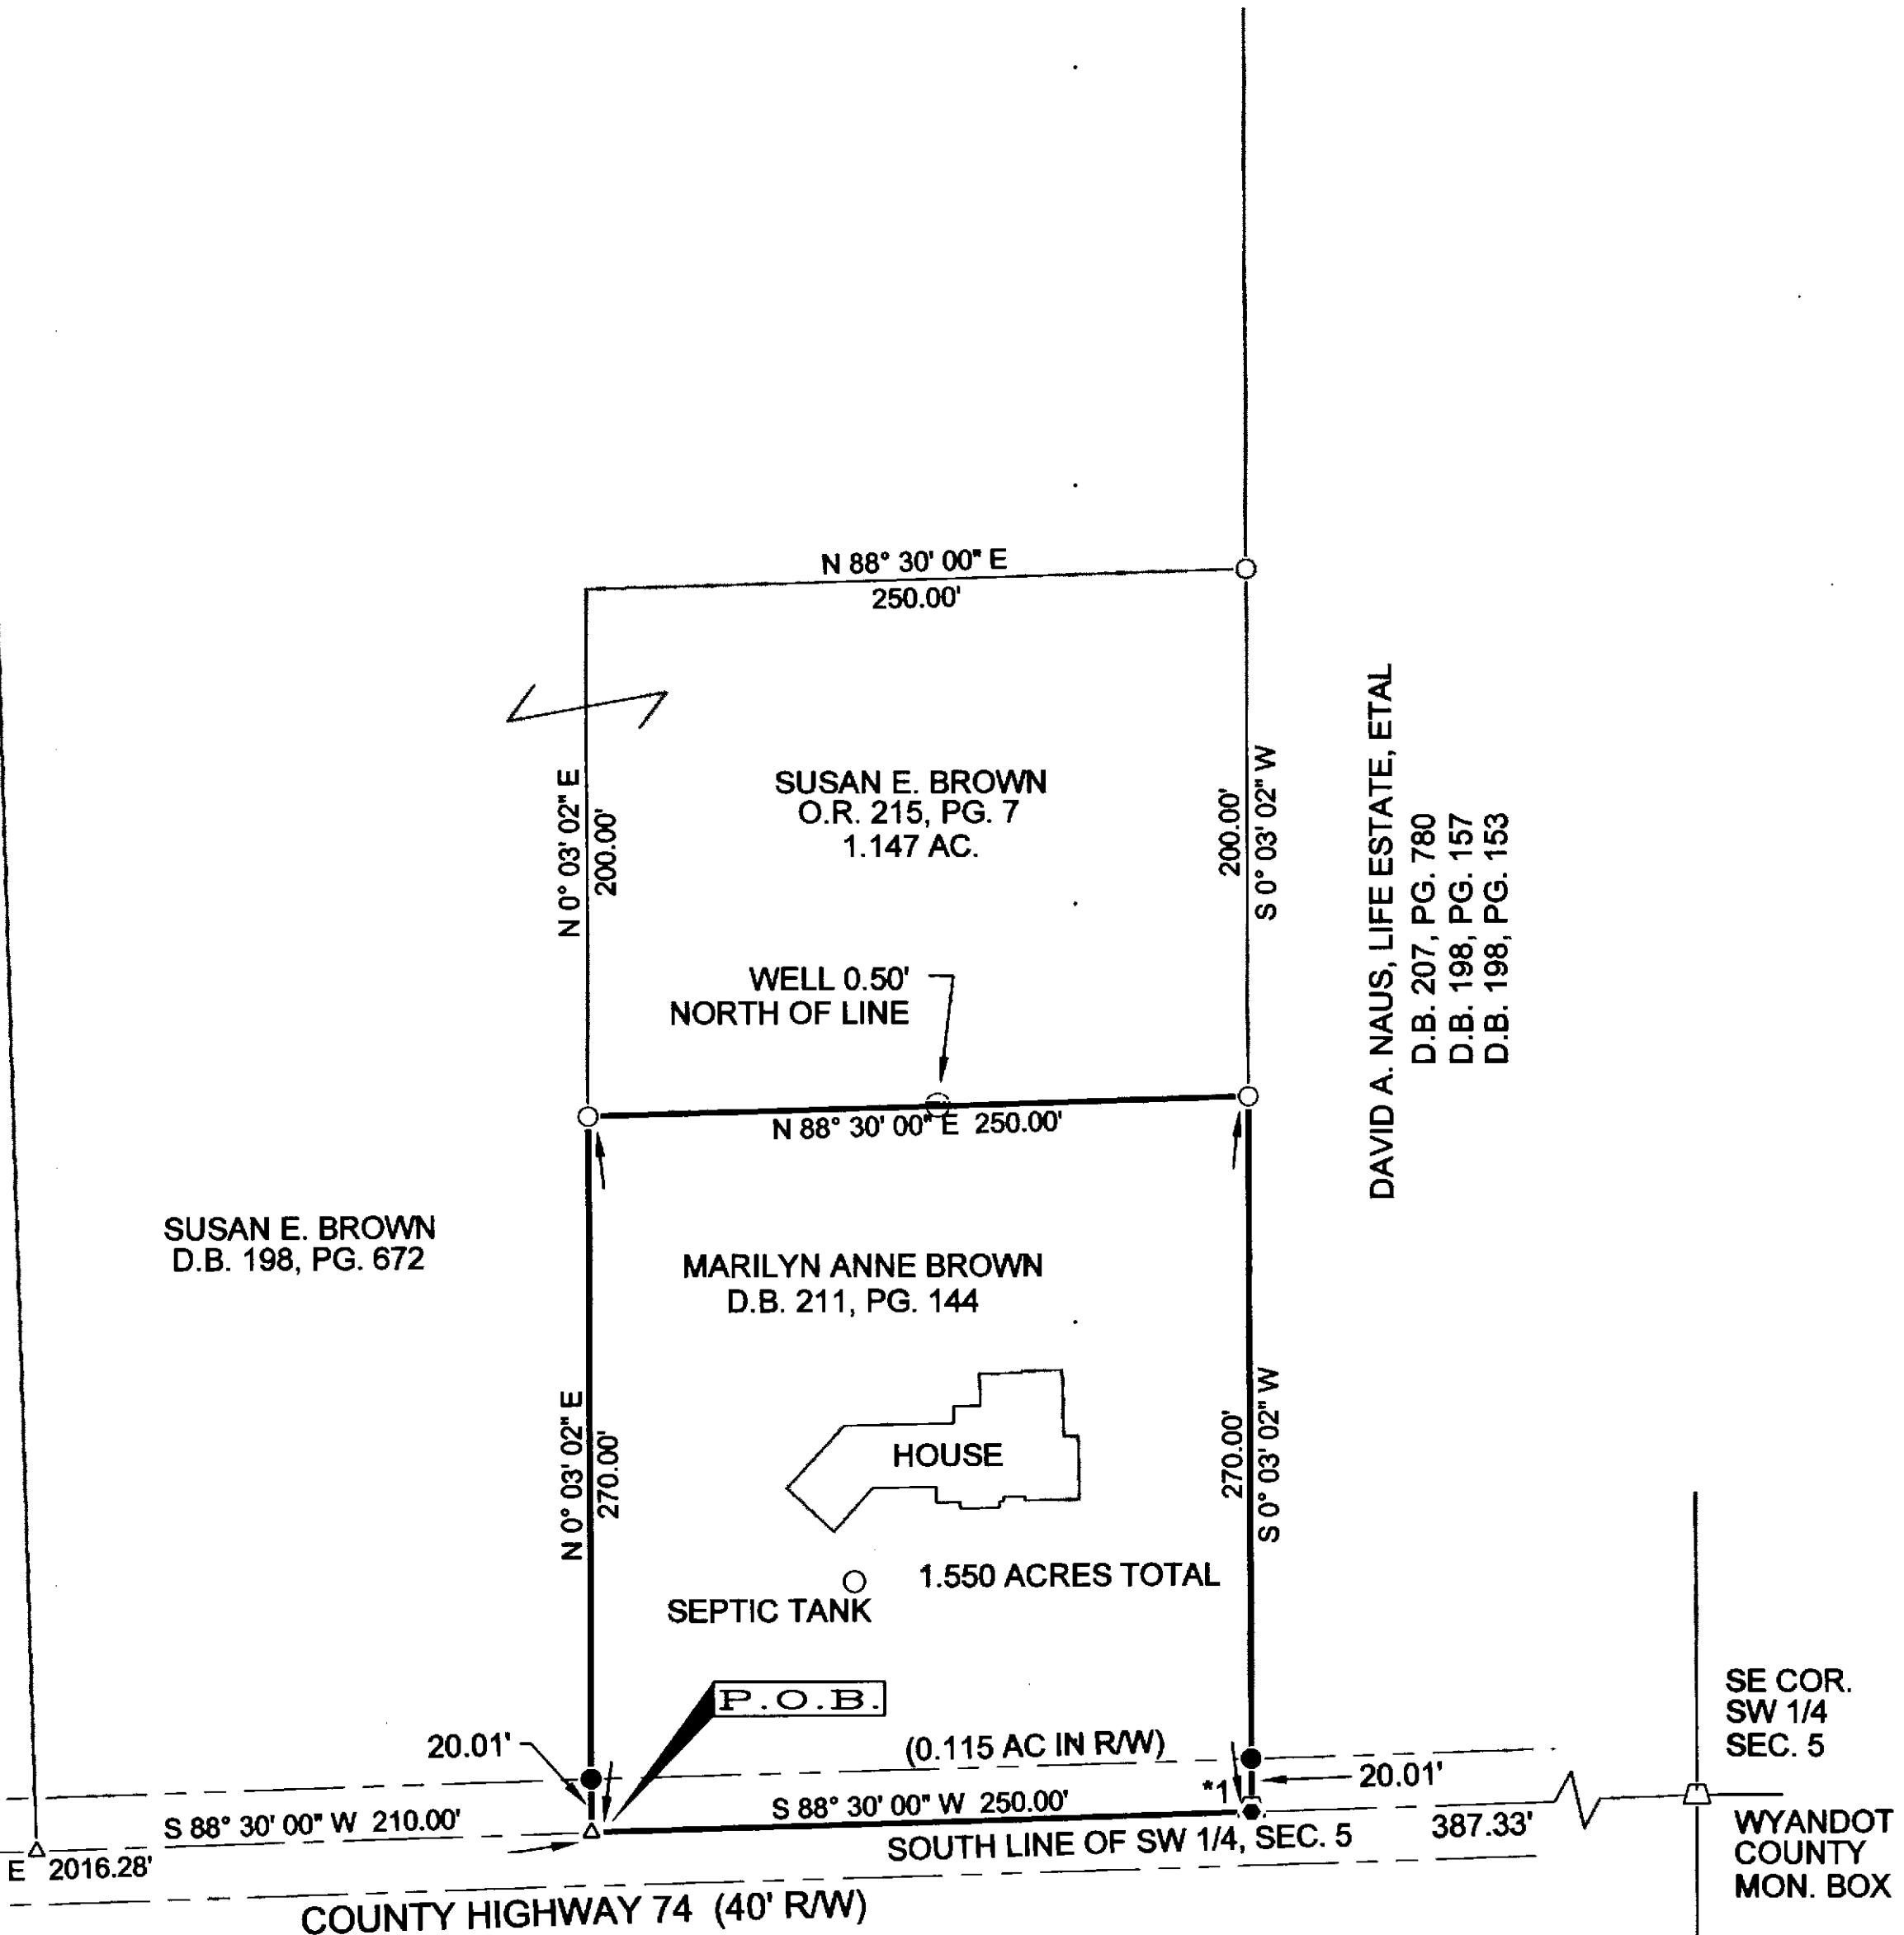


SURVEY REFERENCES

WYANDOT COUNTY STONE RECORDS
 P.B. 3, PG. 77
 P.B. 3, PG. 107
 P.B. 3, PG. 289
 P.B. 6, PG. 422
 P.B. 6, PG. 459

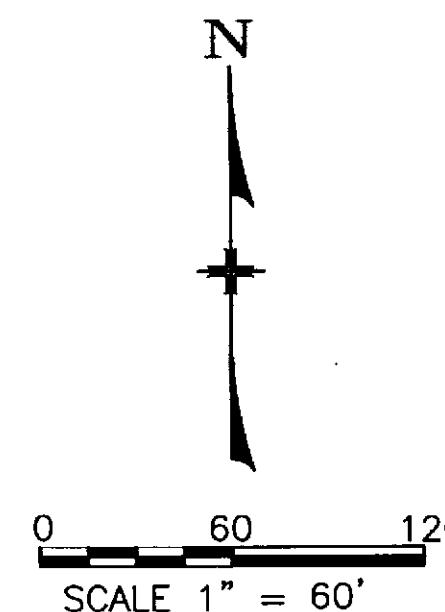

DESCRIPTION

BEING PART THE SOUTHWEST QUARTER OF SECTION 5, TOWNSHIP 4 SOUTH, RANGE 15 EAST, ANTRIM TOWNSHIP, WYANDOT COUNTY, OHIO.

REFERENCES

*1 N 00°03'02" E
 1.50' STONE OFF LINE

LEGEND

FOUND	SET	
○	●	5/8" IRON PIN, UNLESS NOTED
○	●	5/8" IRON PIPE, UNLESS NOTED
△	▲	RAILROAD SPIKE
○	■	PK NAIL
□		STONE
○	◆	MAG SPIKE

NOTES

1. ALL IRON PINS SET ARE 5/8" x 30" L.G. REINFORCING RODS WITH YELLOW PLASTIC CAPS STAMPED "MAKEEVER AND ASSOC." UNLESS OTHERWISE NOTED.
2. BEARINGS SHOWN HEREON ARE TO AN ASSUMED AZIMUTH AND ARE USED TO DENOTE ANGLES ONLY.
3. THE PROPERTY SHOWN HEREON THIS PLAT OF SURVEY IS SUBJECT TO ALL HIGHWAYS, EASEMENTS, AND RESTRICTIONS OF RECORD. THIS SURVEY IS NOT INTENDED TO SHOW EASEMENTS AFFECTING THE PROPERTY.

SURVEYOR'S STATEMENT

I HEREBY STATE TO TOM BROWN THAT THE DRAWING HEREIN IS REPRESENTATIVE OF AN ACTUAL SURVEY PERFORMED IN APRIL, 2012, BY MAKEEVER AND ASSOCIATES UNDER MY DIRECT SUPERVISION AND THAT ALL INFORMATION IS TRUE AND CORRECT TO THE BEST OF MY KNOWLEDGE AND BELIEF.

ISAAC L. KING, P.S.
 PROFESSIONAL SURVEYOR NO. 8318
 DATE: 4-5-2012



SURVEY NUMBER: 12-30
 VOLUME: C PAGE: 1359
 DATE FILED: 5-2-12
 PARCEL #: 01-0685-0000

ALL REGIONAL PLANNING
 REQUIREMENTS HAVE BEEN
 APPROVED FOR THIS SURVEY
 APPLICATION # N/A

Makeever
 & **A**ssoicates, Inc.
 P.O. BOX 325, 1810 E. MANSFIELD ST.
 BUCYRUS, OHIO 44820
 PHONE: (419) 562-7757 FAX: (419) 562-4717

PLAT OF SURVEY FOR:
TOM BROWN

ORIG. DATE: 4-6-2012
 ORIG. SHEET SIZE = 18"x24"
 DWG. NAME: 2012-037