


GAS AMERICA SURVEY

27 SECTION 02 TOWNSHIP 14 E RANGE UPPER SANDUSKY CITY WYANDOT, OHIO COUNTY

REFERENCES:
SURVEY VOL. B, PG. 93
SURVEY VOL. 7, PG. 25
SURVEY VOL. 4, PG. 217

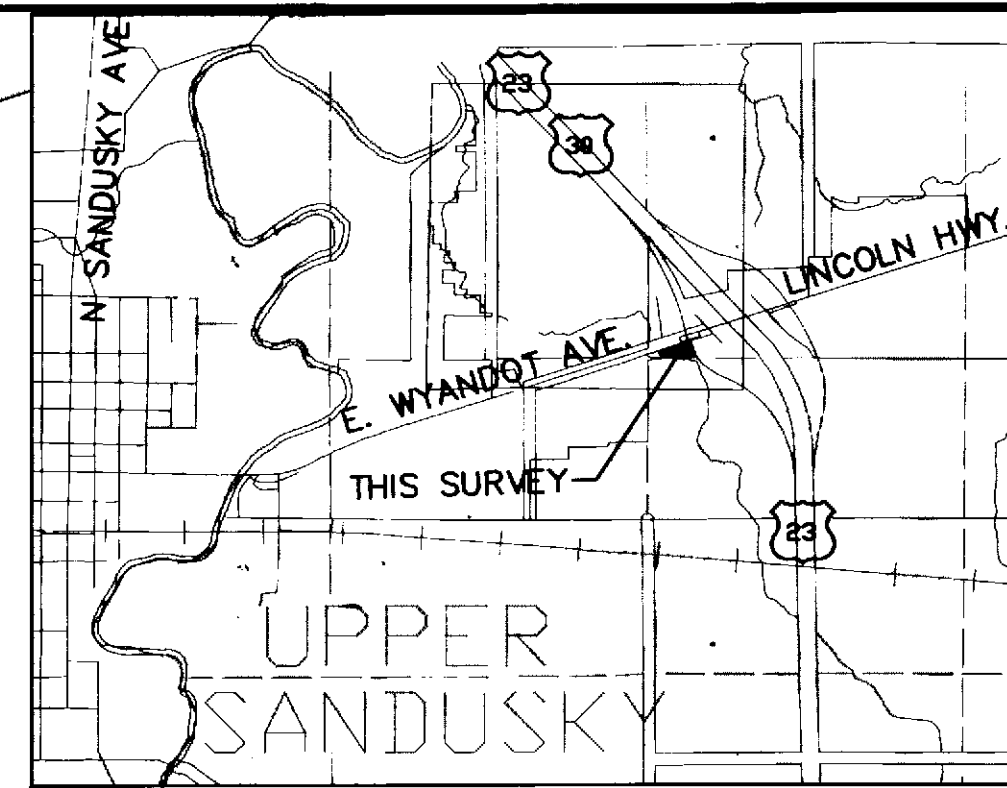


VICINITY MAP



THE BASIS OF BEARING WAS
BASED ON THE CENTERLINE OF
U.S. ROUTE 30 AS RECORDED IN
DEED BOOK 181, PAGE 261
LATITUDE 40°50'00.2112" N
LONGITUDE 83°14'41.0202" W

SCALE 1"=30'
0 15 30 60

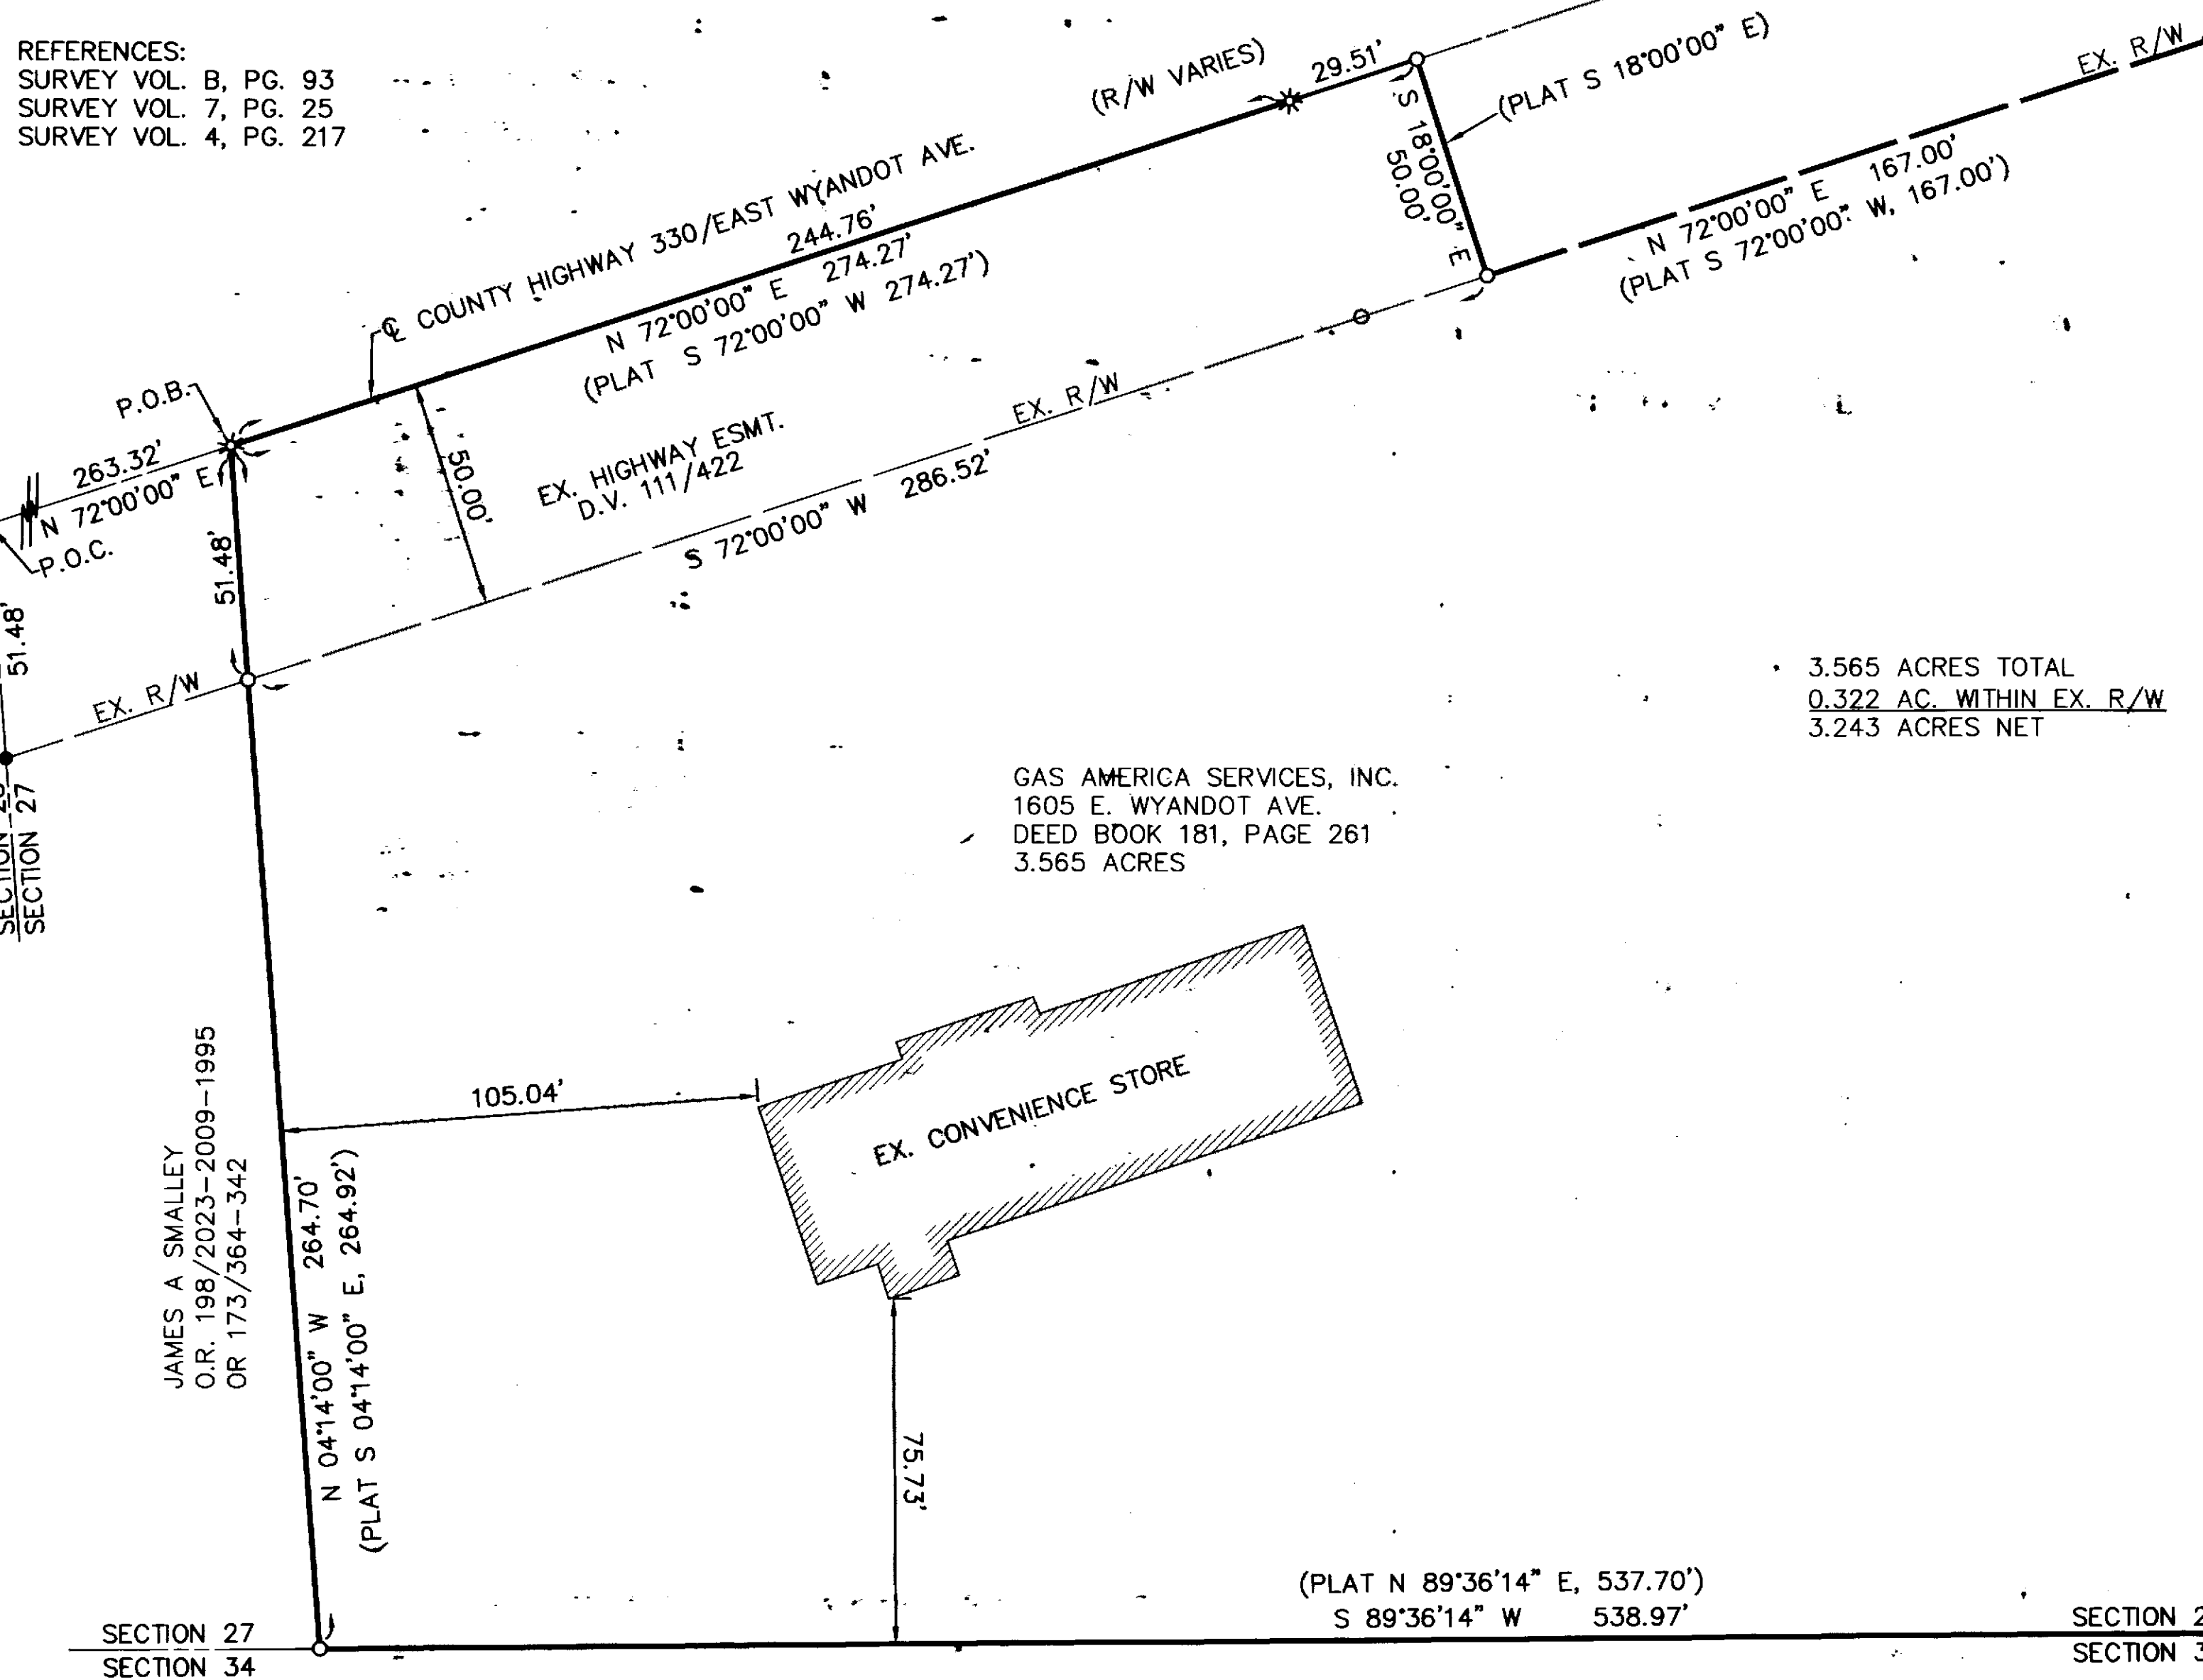

3.565 ACRES TOTAL
0.322 AC. WITHIN EX. R/W
3.243 ACRES NET

GAS AMERICA SERVICES, INC.
1605 E. WYANDOT AVE.
DEED BOOK 181, PAGE 261
3.565 ACRES

EX. CONVENIENCE STORE

(PLAT N 89°36'14" E, 537.70')
S 89°36'14" W 538.97'

SECTION 27
SECTION 34

LEGEND

- 5/8" X 30" REBAR W/CAP SET
- IRON PIN FOUND
- P.K. NAIL FOUND
- GIN SPINDLE FOUND


SURVEY NUMBER: 12-34
VOLUME: 54 PAGE: 1363
DATE FILED: 5-11-12
PARCEL #: 06-1935-0000

JAMES A SMALLEY
O.R. 198/2023-2009-1995
O.R. 173/364-342

ALL REGIONAL PLANNING
REQUIREMENTS HAVE BEEN
APPROVED FOR THIS SURVEY
APPLICATION # N/A

Wesley D. Goubeaux
WESLEY D. GOUBEUX, P.S. #8254

05-21-2012
DATE

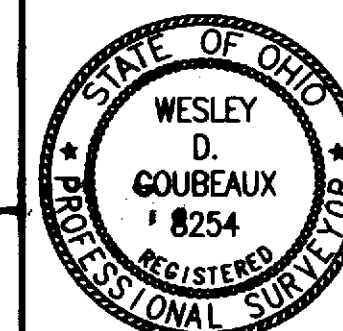

CHOICE ONE ENGINEERING
440 E. HOEWISHER ROAD
SIDNEY, OHIO 45365
(937) 497-0200
203 W. LOVELAND AVENUE
LOVELAND, OHIO 45140
(513) 239-8554
www.choiceoneengineering.com

DATE: 05-21-2012
DRAWN BY: WDG
JOB NUMBER: WYUSA1201SURVEY
SHEET NUMBER: 1 OF 1