

LEGEND

⊗ HALF INCH HEAD BOLT SET

● NAIL FOUND

○ HALF INCH IRON PIPE SET WITH CAP 5647

⊗ STONE & IRON BOX AT WEST 1/4 POST

△ STONE FOUND HANK PIN REFERENCE ALSO

⬆ HALF INCH IRON PIPE FOUND

⬆ IRON PIPE FOUND

⬆ IRON PIN FOUND (V.B.K)

WYANDOT STONE RECORDS

SURVEY BOOK 6 PAGE 628

SURVEY BOOK 7 PAGE 215

SURVEY BOOK 2 PAGE 93

OR. 194 Pg. 606

JOHN W. CORBIN TRUST

MAX & MARTHA CORBIN TRUST

O.R. 189 PG. 202 ETAL

C+197

LEROY GOHL
ETUX.

D.V. 200 PG. 189

LYLE & LORI
WEAVER JTS


O.R. 213 PG. 1667

S.V. 7 PG. 215


0 300 600



1 INCH = 300 FEET

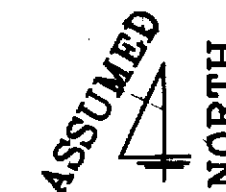

THE BASIS OF BEARING
IS BASED ON THE
ASSUMED HALF
SECTION LINE
BEARING AND ALL
OTHER BEARINGS
ARE FROM ANGLES
AND DISTANCES
MEASURED IN
THE FIELD.

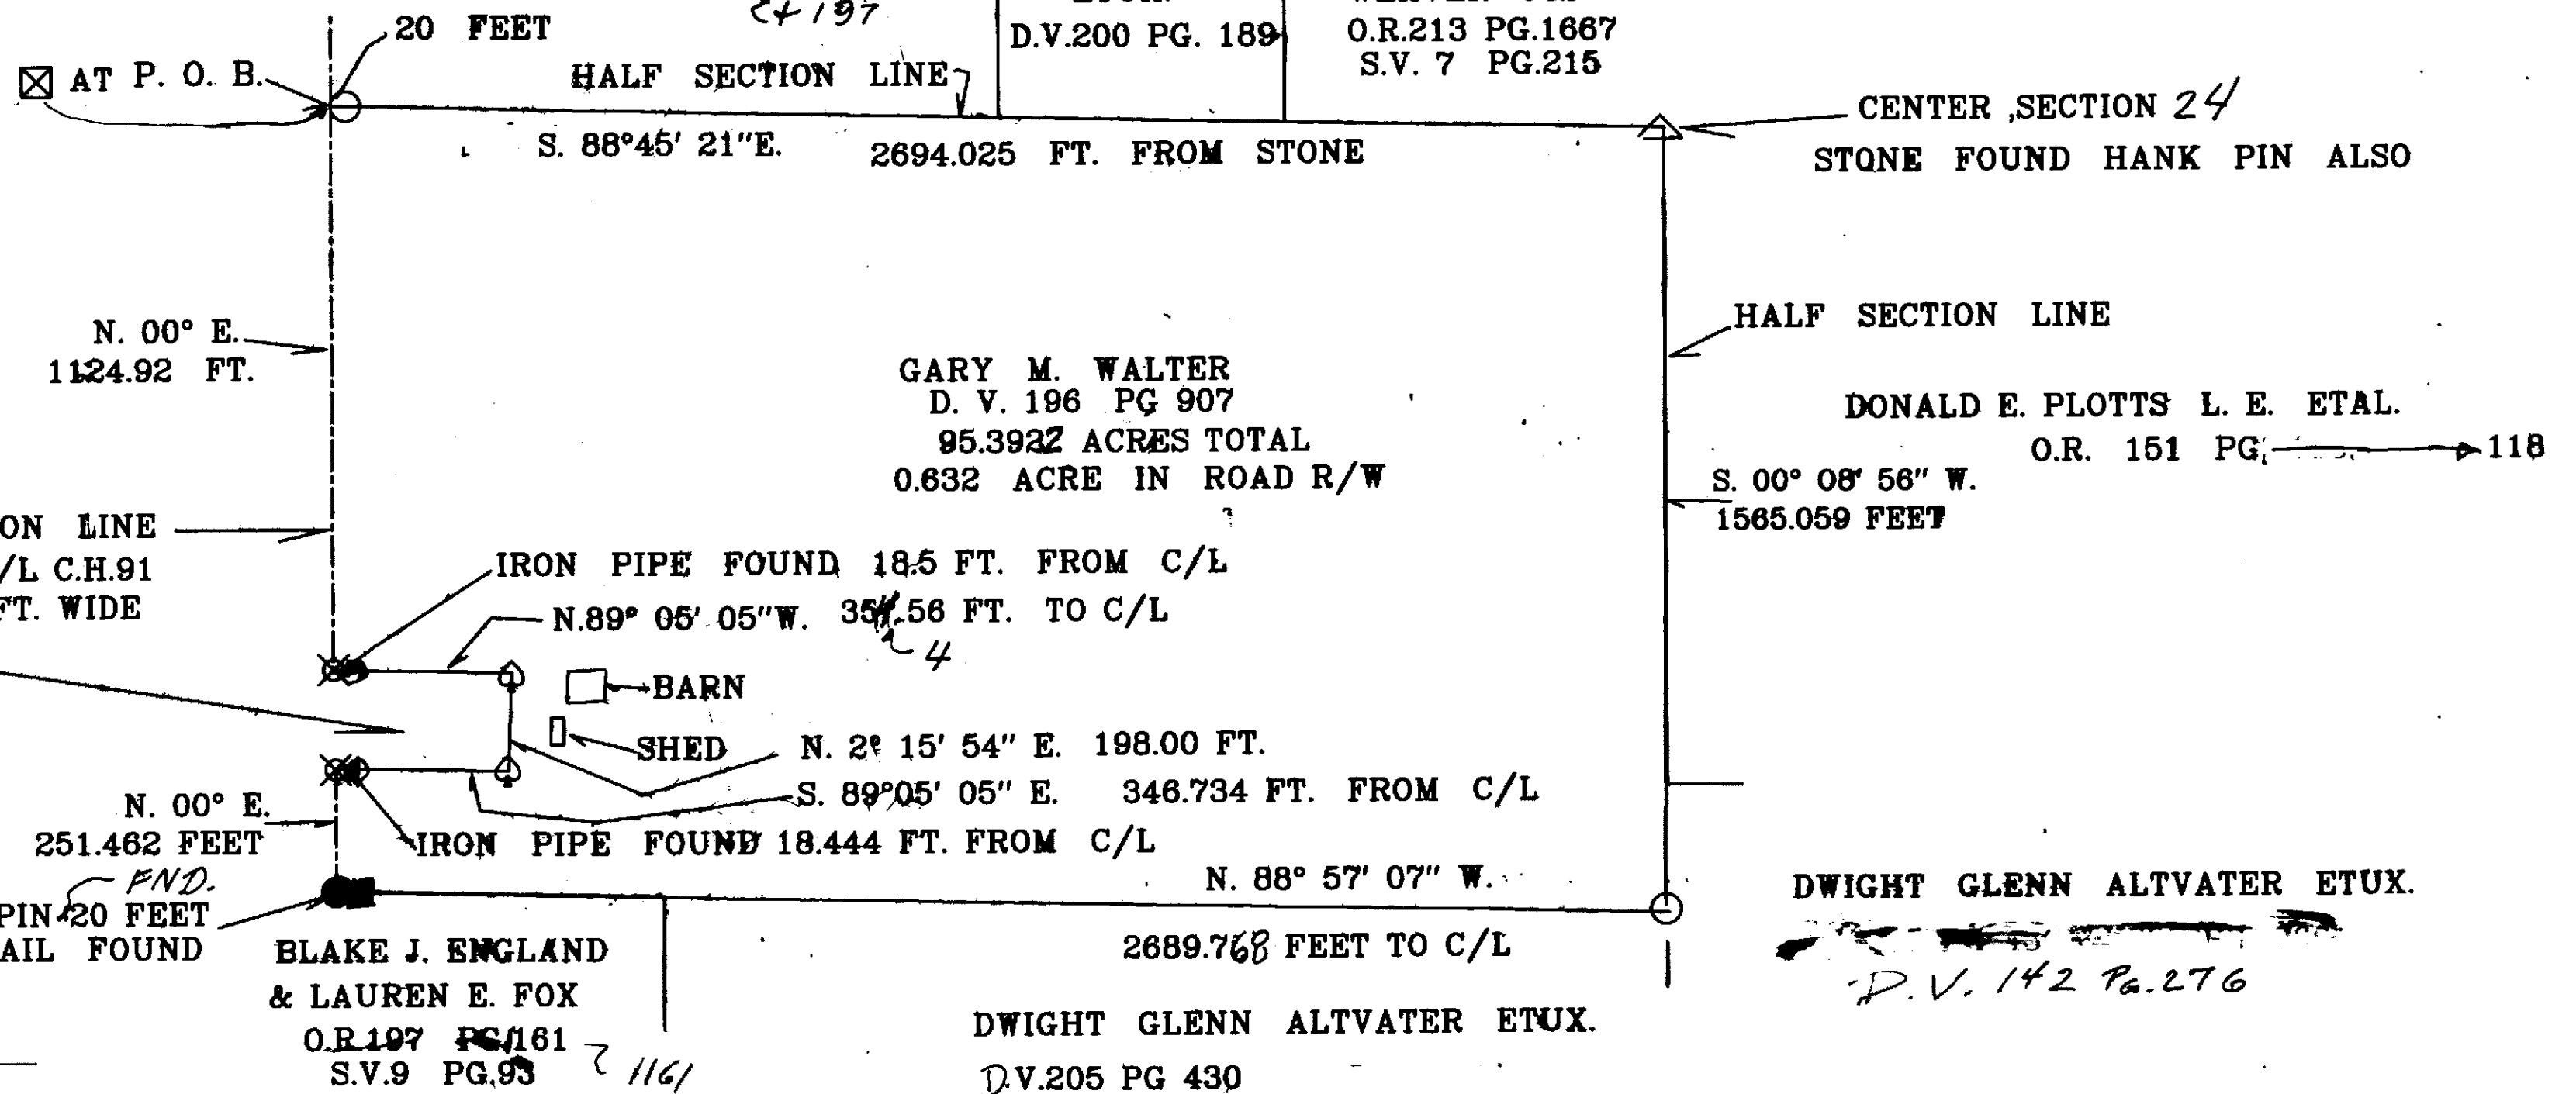

SURVEY NUMBER: 12-35
VOLUME: C PAGE: 1364
DATE FILED: 5-24-12
PARCEL #: 27-0265-0000

ALL REGIONAL PLANNING
REQUIREMENTS HAVE BEEN
APPROVED FOR THIS SURVEY
APPLICATION # N/A

I HEREBY CERTIFY THE ABOVE PLAT IS TRUE
AND CORRECT ACCORDING TO A SURVEY,
MADE IN APRIL 24, 2012

BY Jerry B. Weininger
JERRY B. WEININGER OHIO R.S. 5647

PT SW 1/4
SECTION 24, T. 2 S., R. 12 E.
RICHLAND TWP. WYANDOT COUNTY, OHIO
SURVEY FOR: GARY WALTER

J.B.W.
6569 C. H. 2 MCCUTCHENVILLE, OHIO 44844

DATE: APRIL 24, 2012 SCALE: 1 INCH = 300 FEET