
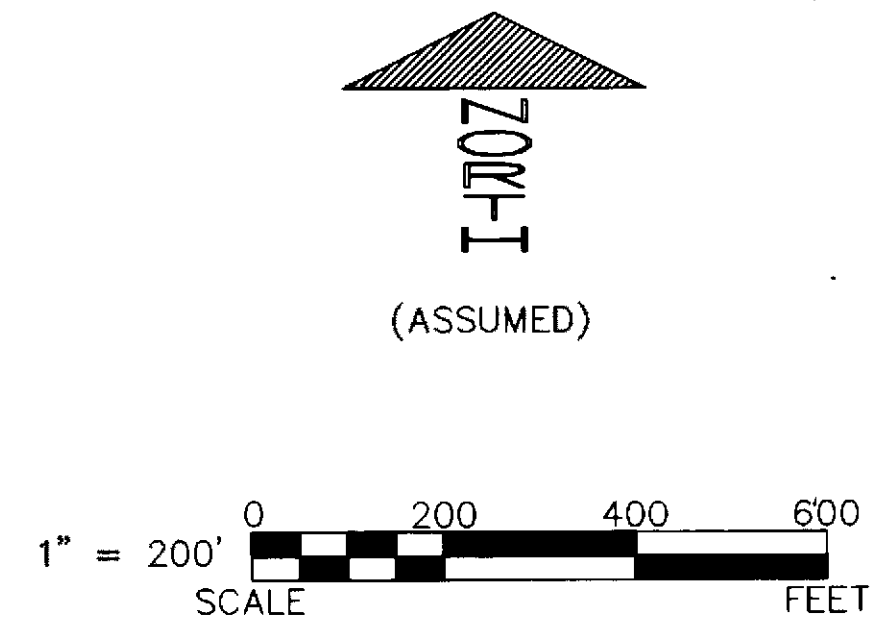


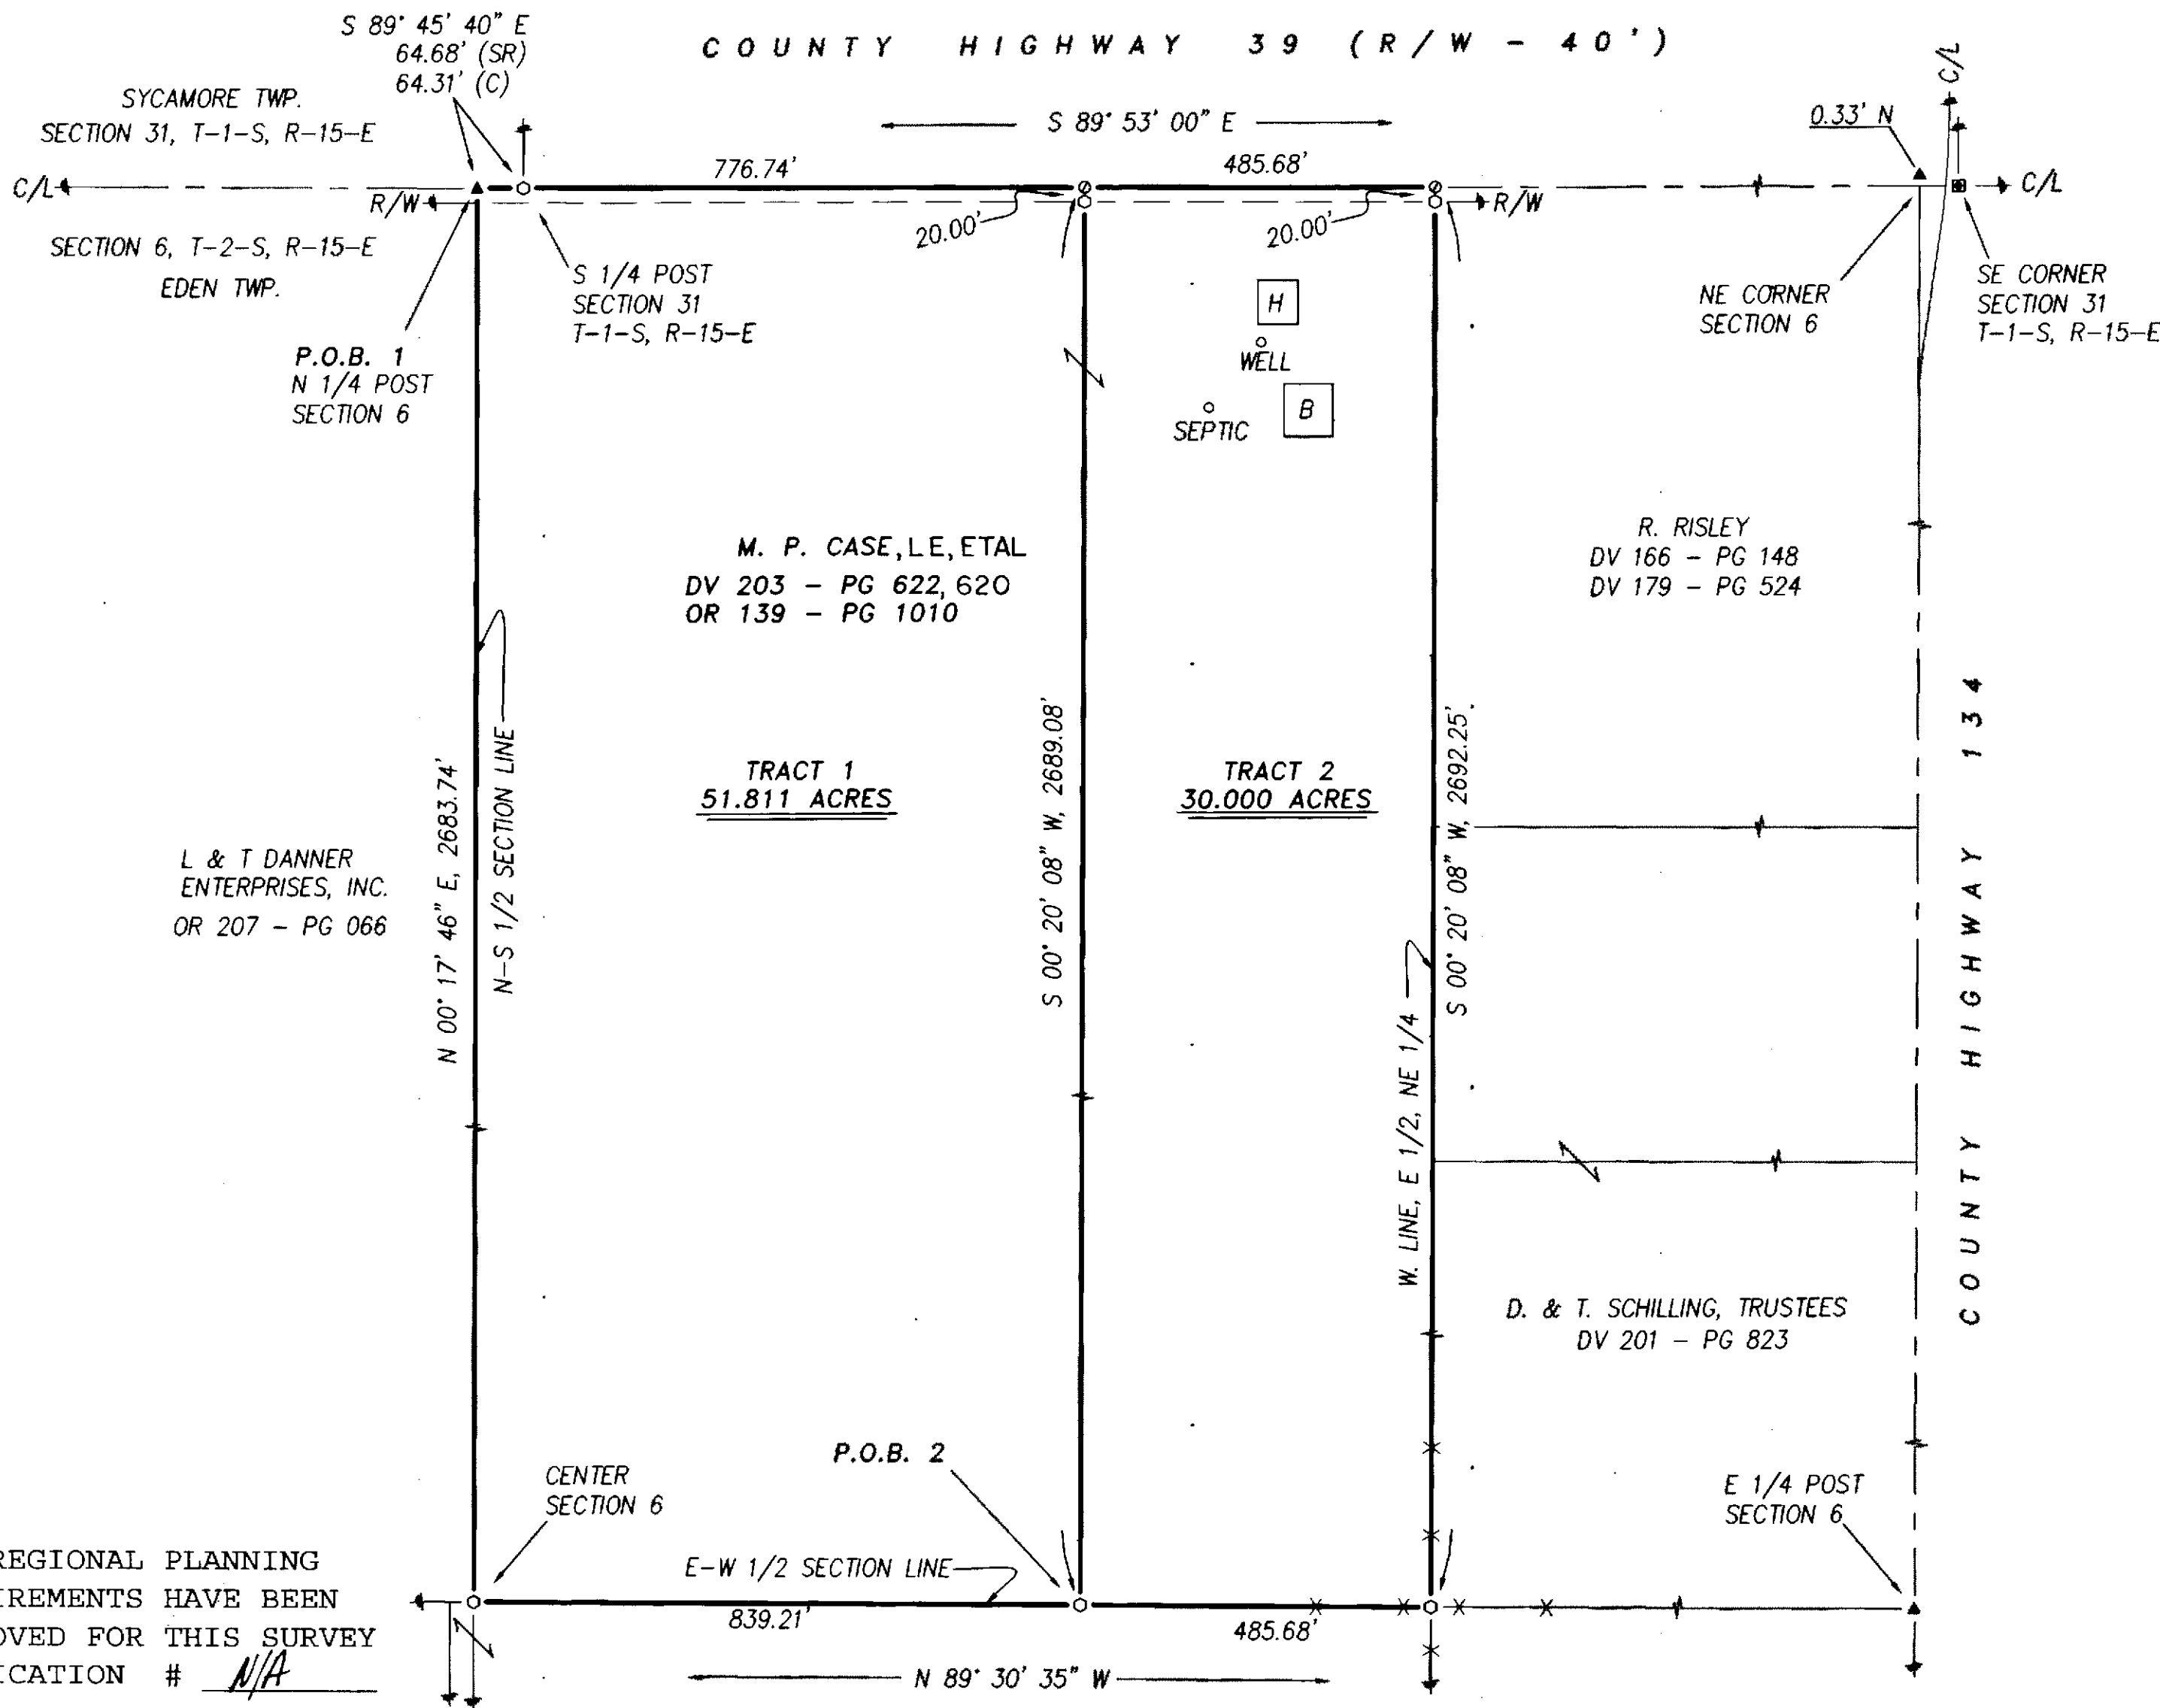

### LEGEND:

| SET | FOUND | DESCRIPTION                            |
|-----|-------|----------------------------------------|
| ⊗   | ⊗     | MONUMENT                               |
| ⊕   | ⊕     | RAILROAD SPIKE                         |
| ⊙   | ⊙     | NAIL                                   |
| ⊖   | ⊖     | IRON PIPE                              |
| ⊗   | ⊗     | DRILL HOLE                             |
| ⊗   | ⊗     | 5/8" IRON ROD WITH<br>PERSONALIZED CAP |
| ⊗   | ⊗     | IRON ROD                               |
| ●   | ●     | STONE                                  |
| ⊠   | ⊠     | MONUMENT BOX                           |
| ⊠   | ⊠     | DEED                                   |
| ⊠   | ⊠     | PLAT                                   |
| ⊠   | ⊠     | MEASURED                               |
| ⊠   | ⊠     | CALCULATED                             |
| ⊠   | ⊠     | DIAMETER                               |
| ⊠   | ⊠     | SURVEY RECORD                          |
| ⊠   | ⊠     | HOUSE                                  |
| ⊠   | ⊠     | GARAGE                                 |
| ⊠   | ⊠     | BARN                                   |
| ⊠   | ⊠     | SHED                                   |
| ⊠   | ⊠     | FENCE                                  |
| ⊠   | ⊠     | C/L                                    |
| ⊠   | ⊠     | R/W                                    |
| ⊠   | ⊠     | P/L                                    |
| ⊠   | ⊠     | POST                                   |
| ⊠   | ⊠     | UTILITY POLE                           |


ALL REGIONAL PLANNING  
REQUIREMENTS HAVE BEEN  
APPROVED FOR THIS SURVEY  
APPLICATION # N/A

SURVEY NUMBER: 12-45  
VOLUME: 0 PAGE: 1373  
DATE FILED: 7-26-12  
PARCEL #: 15-0010-0000

SEE REVISED  
VOL. PG. 1497

### REFERENCES:

- DEED VOLUMES AND PAGES AS SHOWN.
- WYANDOT COUNTY CORNERSTONE RECORDS.
- WYANDOT COUNTY ROAD RECORDS.
- SURVEY VOLUME 1, PAGE 24.
- SURVEY VOLUME 7, PAGE 196.
- ORIGINAL U. S. GOVERNMENT FIELD NOTES.

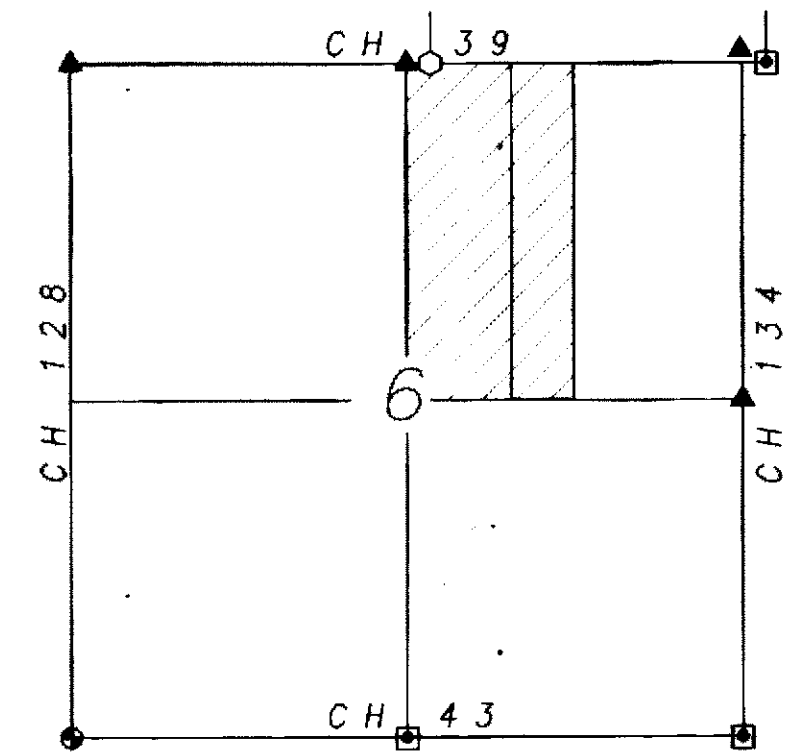

SECTION OVERVIEW  
NOT TO SCALE



NOTE: THIS SURVEY DOES NOT INCLUDE A TITLE SEARCH.  
EASEMENTS OR OTHER ENCUMBRANCES ON OR  
OVER THE LAND ARE NOT SHOWN ON THIS SURVEY.  
ANY BUILDINGS OR OTHER STRUCTURES NOT TO SCALE.  
I HEREBY DECLARE THAT I HAVE SURVEYED THE ABOVE  
DESCRIBED PROPERTY DURING JULY, 2012.  
THIS SURVEY IS SUBJECT TO ALL LEGAL HIGHWAYS,  
EASEMENTS, RESTRICTIONS, LEASES OF RECORD  
AND OF RECORDS IN RESPECTIVE UTILITY OFFICES.  
THE BEARINGS REFERRED TO HEREON ARE BASED  
ON AN ASSUMED MERIDIAN AND ARE ONLY FOR  
THE PURPOSE OF ANGULAR MEASUREMENT.

*Victor B. Koehler*  
VICTOR B. KOEHLER, P.S. NO. 7457  
DATE 07-10-12

KOEHLER SURVEYING, INC.  
P. O. BOX 28  
UPPER SANDUSKY, OHIO 43351  
419-294-5388

SURVEY FOR: PHIL CASE  
BEING A PARCEL OF LAND SITUATED IN PART OF  
THE NORTHEAST QUARTER OF SECTION 6, T-2-S, R-15-E,  
EDEN TOWNSHIP, WYANDOT COUNTY, OHIO.

|          |          |            |
|----------|----------|------------|
| DRAWN:   | CHECKED: | REVISIONS: |
| DAL      | VBK      |            |
| 07-09-12 | 07-10-12 |            |
| 1        | 1        |            |
| 12057-S  |          |            |