

LEGEND

⊗ HALF INCH HEAD BOLT SET

⊗ R. R. SPIKE FOUND

○ HALF INCH IRON PIPE SET WITH CAP 5647


THE BASIS OF BEARING  
IS BASED ON THE  
ASSUMED  
ROAD C/L BEARING  
AND ALL  
OTHER BEARINGS  
ARE FROM ANGLES  
AND DISTANCES  
MEASURED IN  
THE FIELD.

ASSUMED  
4  
NORTH

0 100 200



1 INCH = 100 FEET

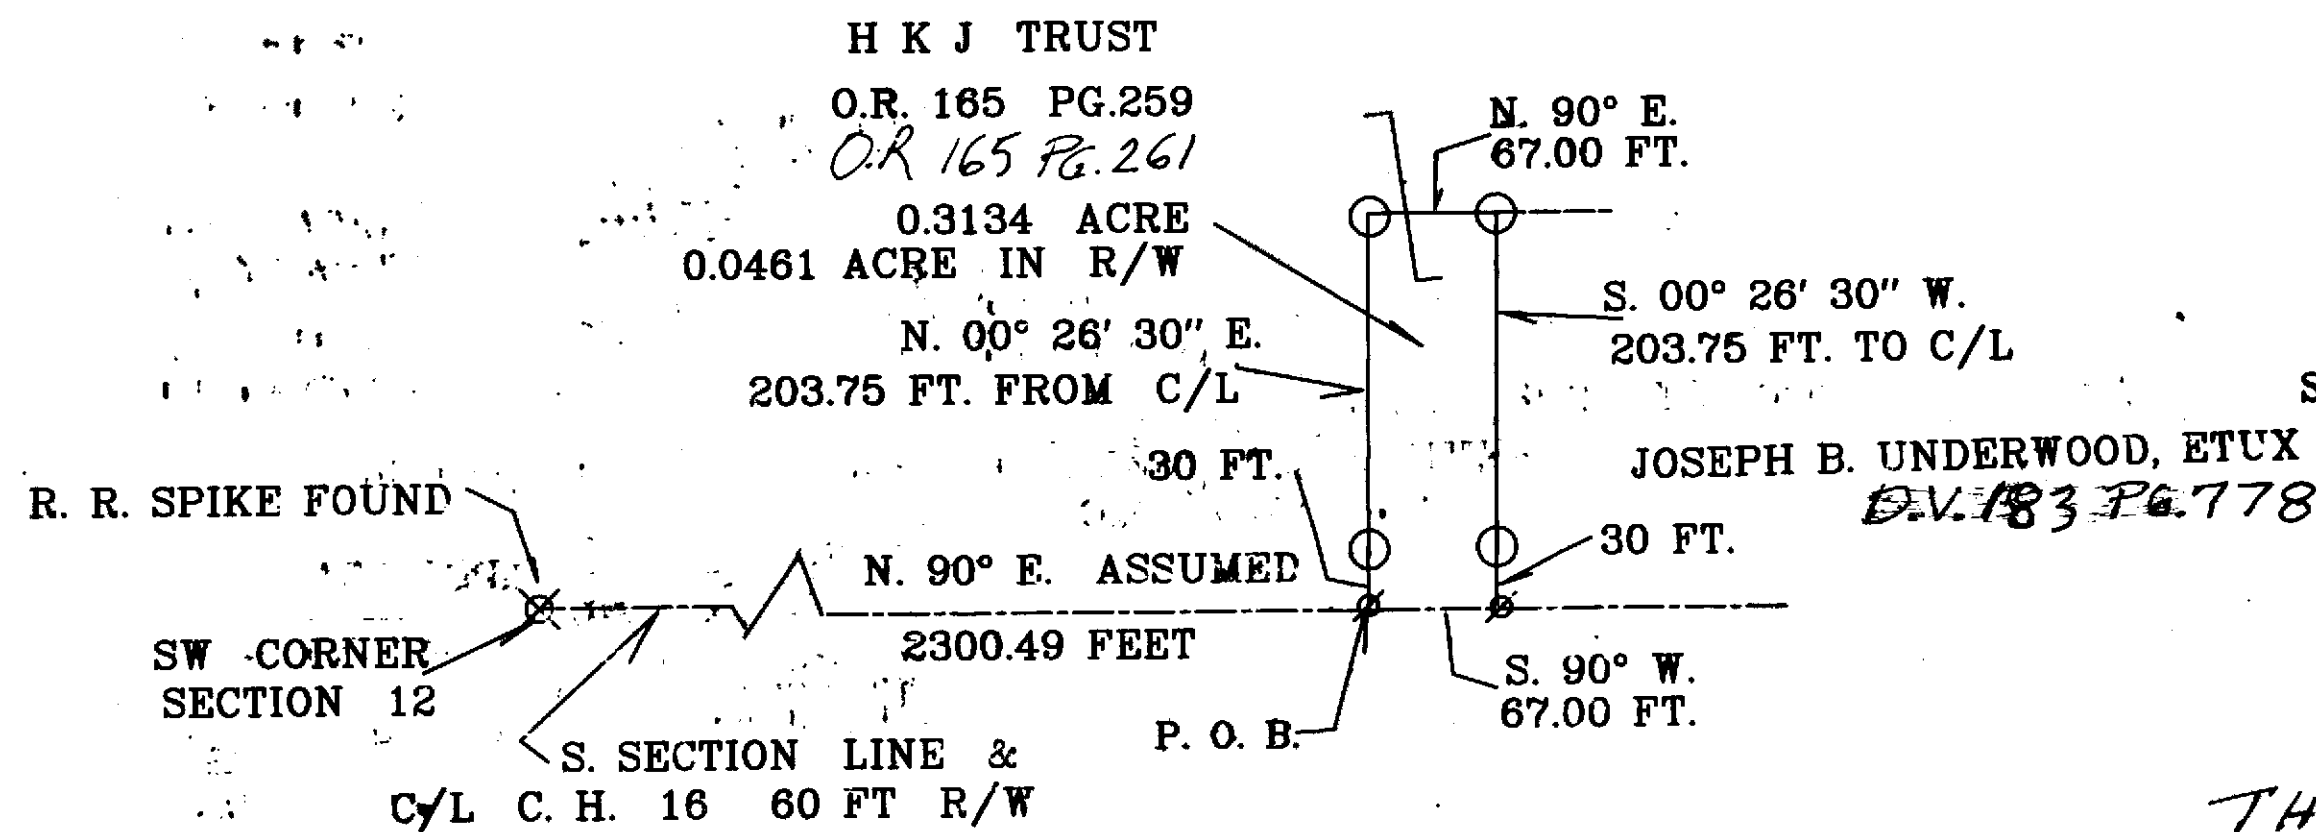

SURVEY BOOK 6 PAGE 211

JOSEPH B. UNDERWOOD, ETUX  
D.V. 183 PG. 778

THIS PARCEL MUST BE  
SOLD TO ADJOINER ONLY

ALL REGIONAL PLANNING  
REQUIREMENTS HAVE BEEN  
APPROVED FOR THIS SURVEY  
APPLICATION # N/A

I HEREBY CERTIFY THE ABOVE PLAT IS TRUE  
AND CORRECT ACCORDING TO A SURVEY.

MADE IN SEPTEMBER 6, 2012

BY Jerry B. Weininger

JERRY B. WEININGER OHIO 5647

SURVEY NUMBER: 12-46  
VOLUME: C PAGE: 1386  
DATE FILED: 10-19-12  
PARCEL #: 09-0095-0000



PART SW 1/4 SECTION 12, T.1 S. R. 13, E.  
CRAWFORD TWP. WYANDOT COUNTY, OHIO

SURVEY FOR: OWNER HKJ TRUST/UNDERWOOD

J.B.W.

6569 C. H. 2 MCCUTCHENVILLE, OHIO 44844

DATE: SEPTEMBER 6, 2012 SCALE: 1 INCH = 100 FEET