

LEGEND


- VBK PIN WITH CAP FOUND FLUSH
- HALF INCH IRON PIPE SET WITH CAP 5647
- ⊗ IRON PIN WITH CAP FOUND AT NORTHWEST CORNER LOT 43

REFERENCE;  
 SURVEY BOOK 3 PG.522  
 SURVEY BOOK C, PG. 1302  
 RECORDER'S CABINET A SLIDE 264 265

THE BASIS OF BEARING  
 IS BASED ON THE  
 SOUTH LINE OF TENTH  
 STREET BEING S. 90° E.  
 AND ALL  
 OTHER BEARINGS  
 ARE FROM ANGLES  
 AND DISTANCES  
 MEASURED IN  
 THE FIELD.



0 50 100  
 1 INCH = 50 FEET

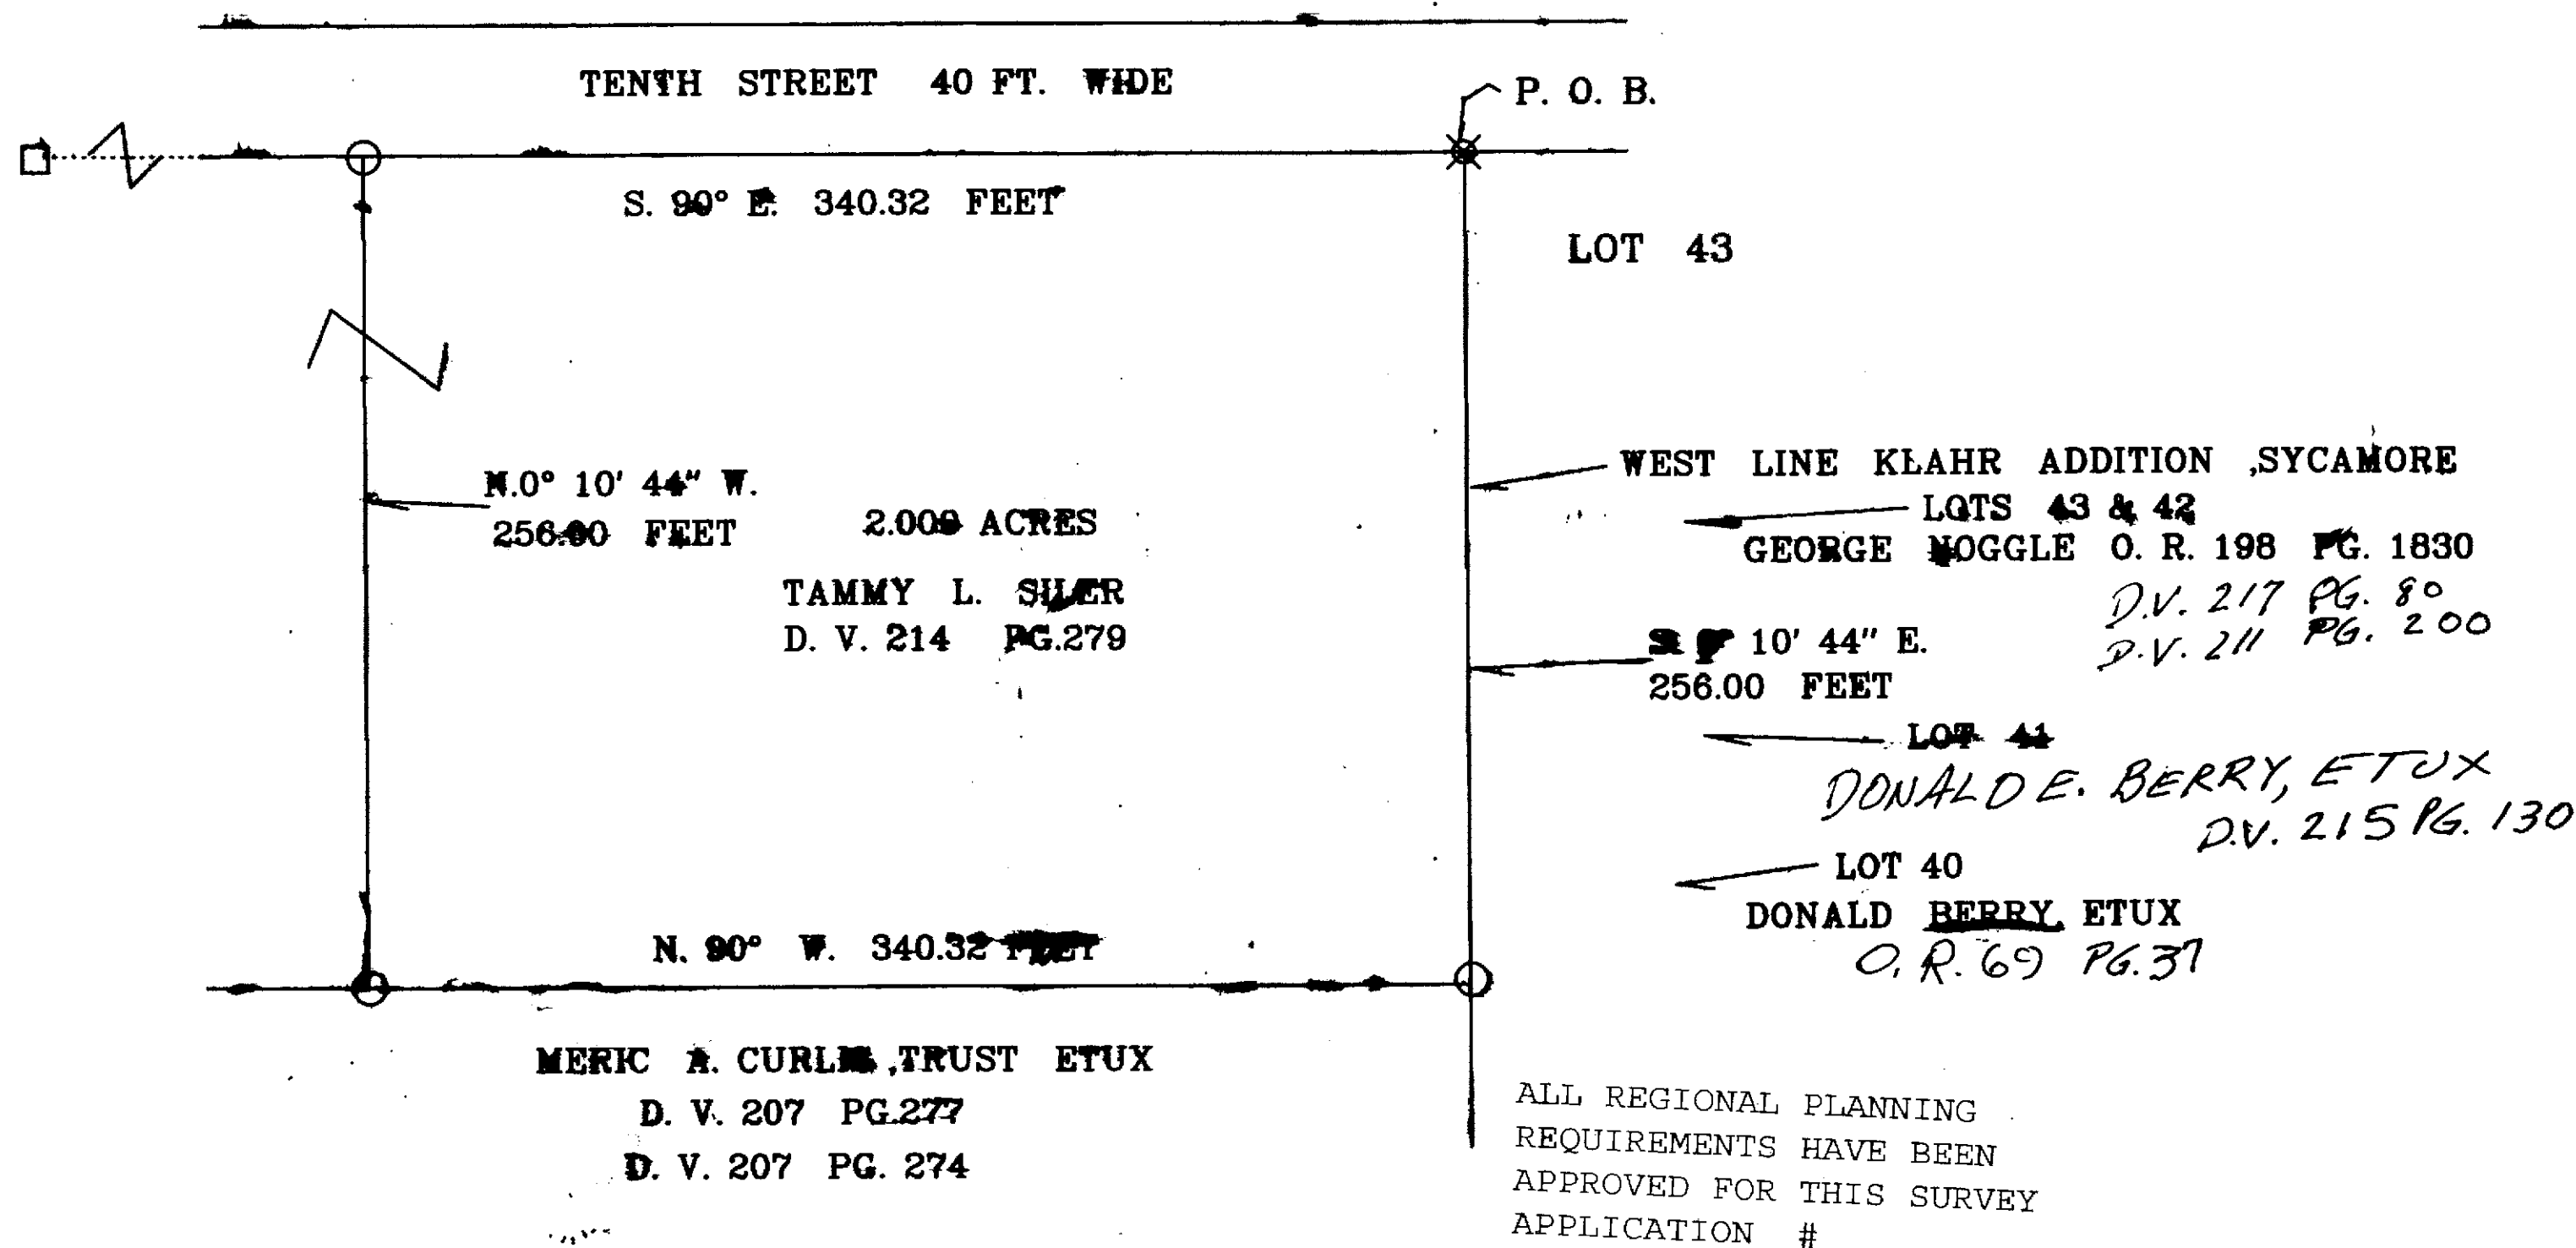

I HEREBY CERTIFY THE ABOVE PLAT IS TRUE  
 AND CORRECT ACCORDING TO A SURVEY.

MADE IN OCTOBER 6, 2012

BY Jerry B. Weininger

JERRY B. WEININGER OHIO R.S. 5647

SURVEY NUMBER: 12-73  
 VOLUME: C PAGE: 1390  
 DATE FILED: 10-31-12  
 PARCEL #: 36-0780-000



PART 1/4 SECTION 19  
 T. 1 S., R. 15 E.  
 SYCAMORE TWP. WYANDOT COUNTY, OHIO  
 SURVEY FOR: MYRON JACKSON  
 J.B.W.  
 6569 C. H. 2 MCCUTCHENVILLE, OHIO 44844

DATE: OCTOBER 6, 2012 SCALE: 1 INCH = 50 FEET