

REFERENCE? LEGEND


○ HALF INCH IRON PIPE SET WITH CAP 5647
 ✕ 5/8 INCH PIN FOUND ● HALF INCH HEAD
 WITH BOLT SET
 REFERENCE
 SURVEY BOOK C PG 648 CAP 2 VBK
 " " " PG. 60
 # HOUSE
 S.T. SEPTIC TANK

THE BASIS OF BEARING
 IS BASED ON THE
 EAST SECTION LINE BEING
 S. 00° 50' 12" W.
 AND ALL
 OTHER BEARINGS
 ARE FROM ANGLES
 AND DISTANCES
 MEASURED IN
 THE FIELD

HALF INCH
 HEAD NAIL
 FOUND
 FLUSH

ASSUMED
 NORTH

0 50 100
 1 INCH = 50 FEET

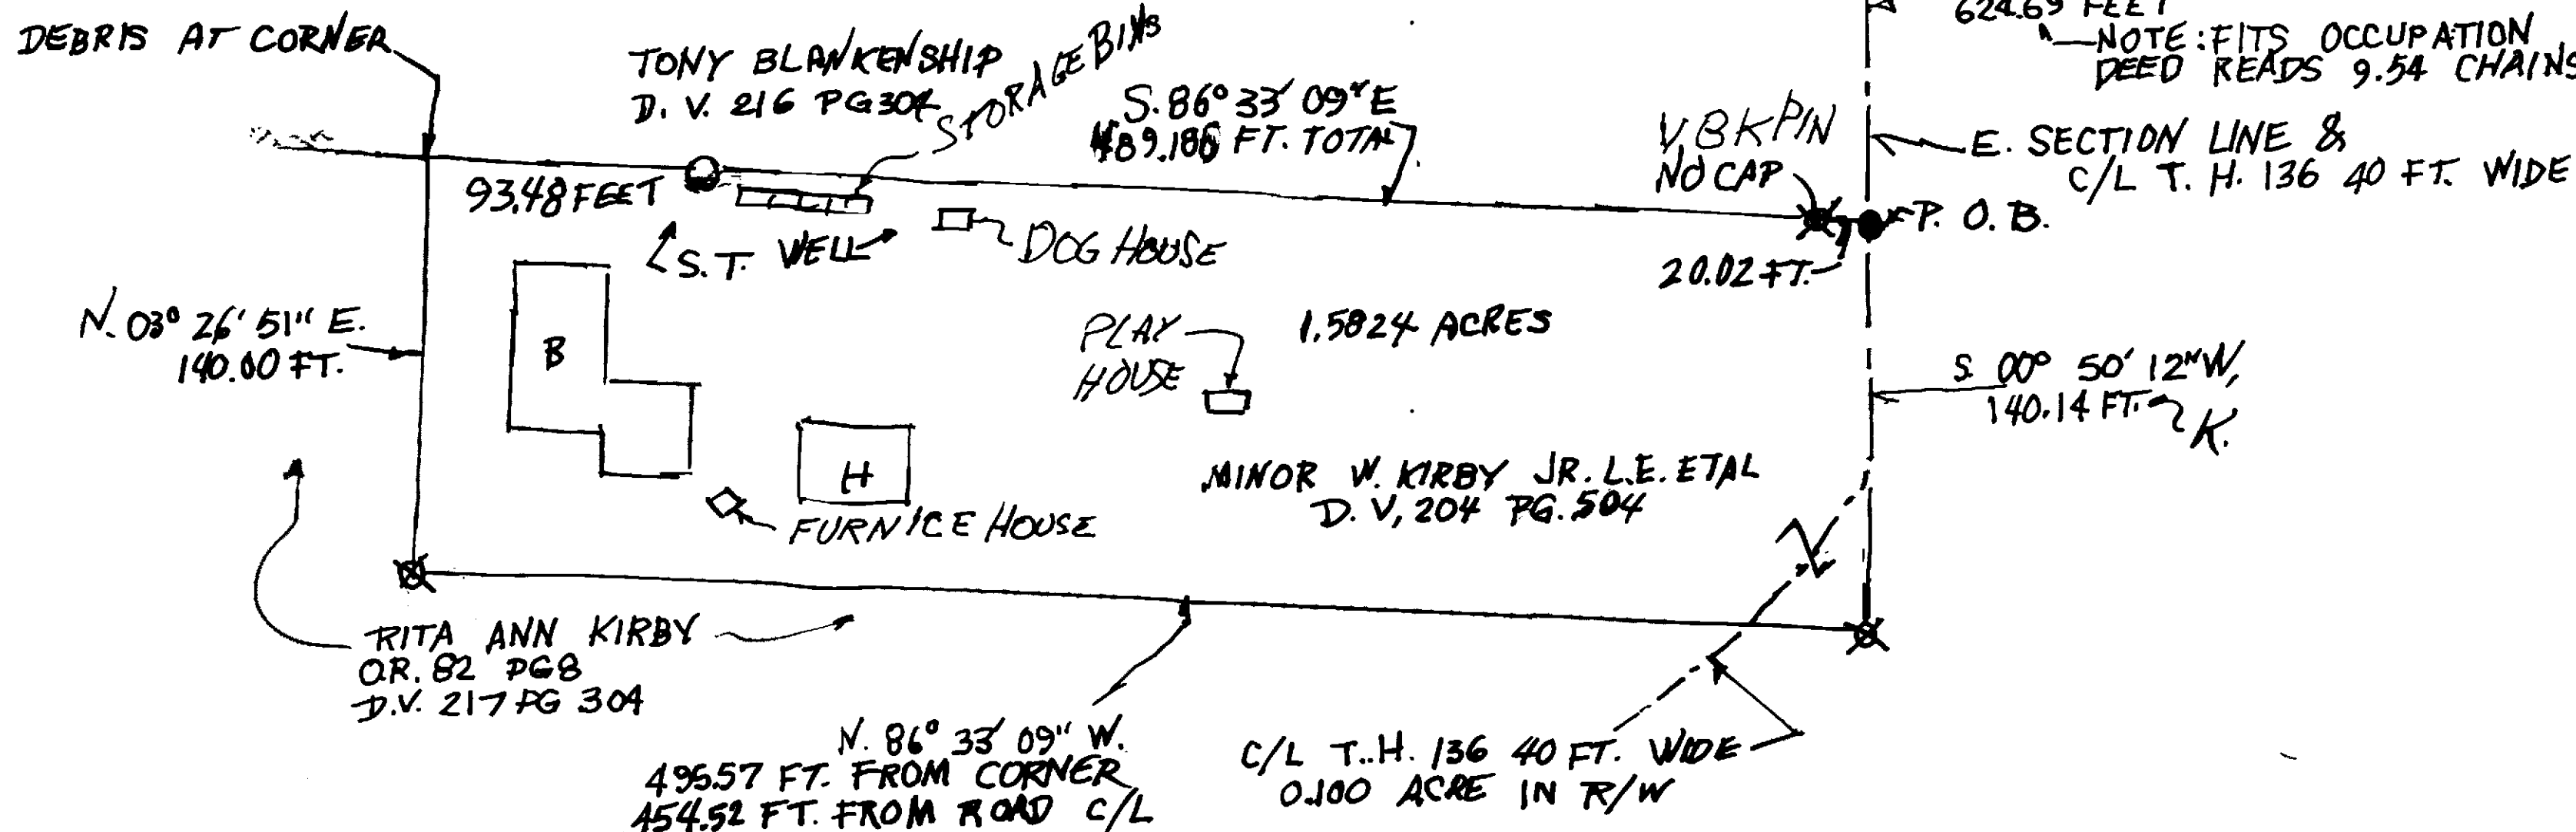

ALL REGIONAL PLANNING
 REQUIREMENTS HAVE BEEN
 APPROVED FOR THIS SURVEY
 APPLICATION # N/A

SURVEY NUMBER: 13-23
 VOLUME: 6 PAGE: 1419
 DATE FILED: 3-19-13
 PARCEL #: 36-1845-0000

I HEREBY CERTIFY THE ABOVE PLAT IS TRUE
 AND CORRECT ACCORDING TO A SURVEY
 MADE IN FEBRUARY 21, 2013
 BY Jerry B. Weininger
 JERRY B. WEININGER OK/ORS. 5647



PART S/E 1/4 SECTION 17
 T. 1 S., R. 15 E.
 SYCAMORE TWP. WYANDOT COUNTY, OHIO
 SURVEY FOR: CHAS. KIRBY
 J.B.W.
 6569 C. H. 2 MCCUTCHENVILLE, OHIO 44844

DATE: FEBRUARY 21, 2013 SCALE 1 INCH = 50 FEET