
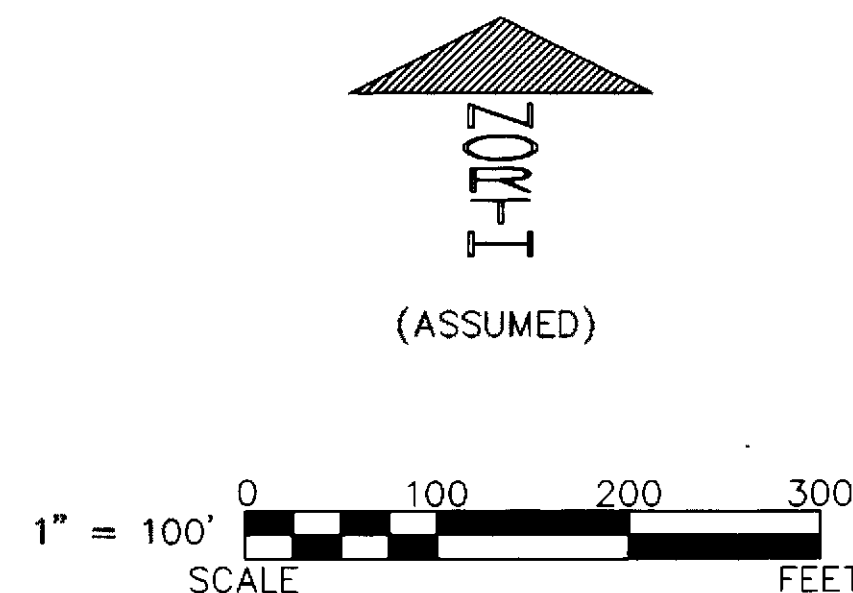


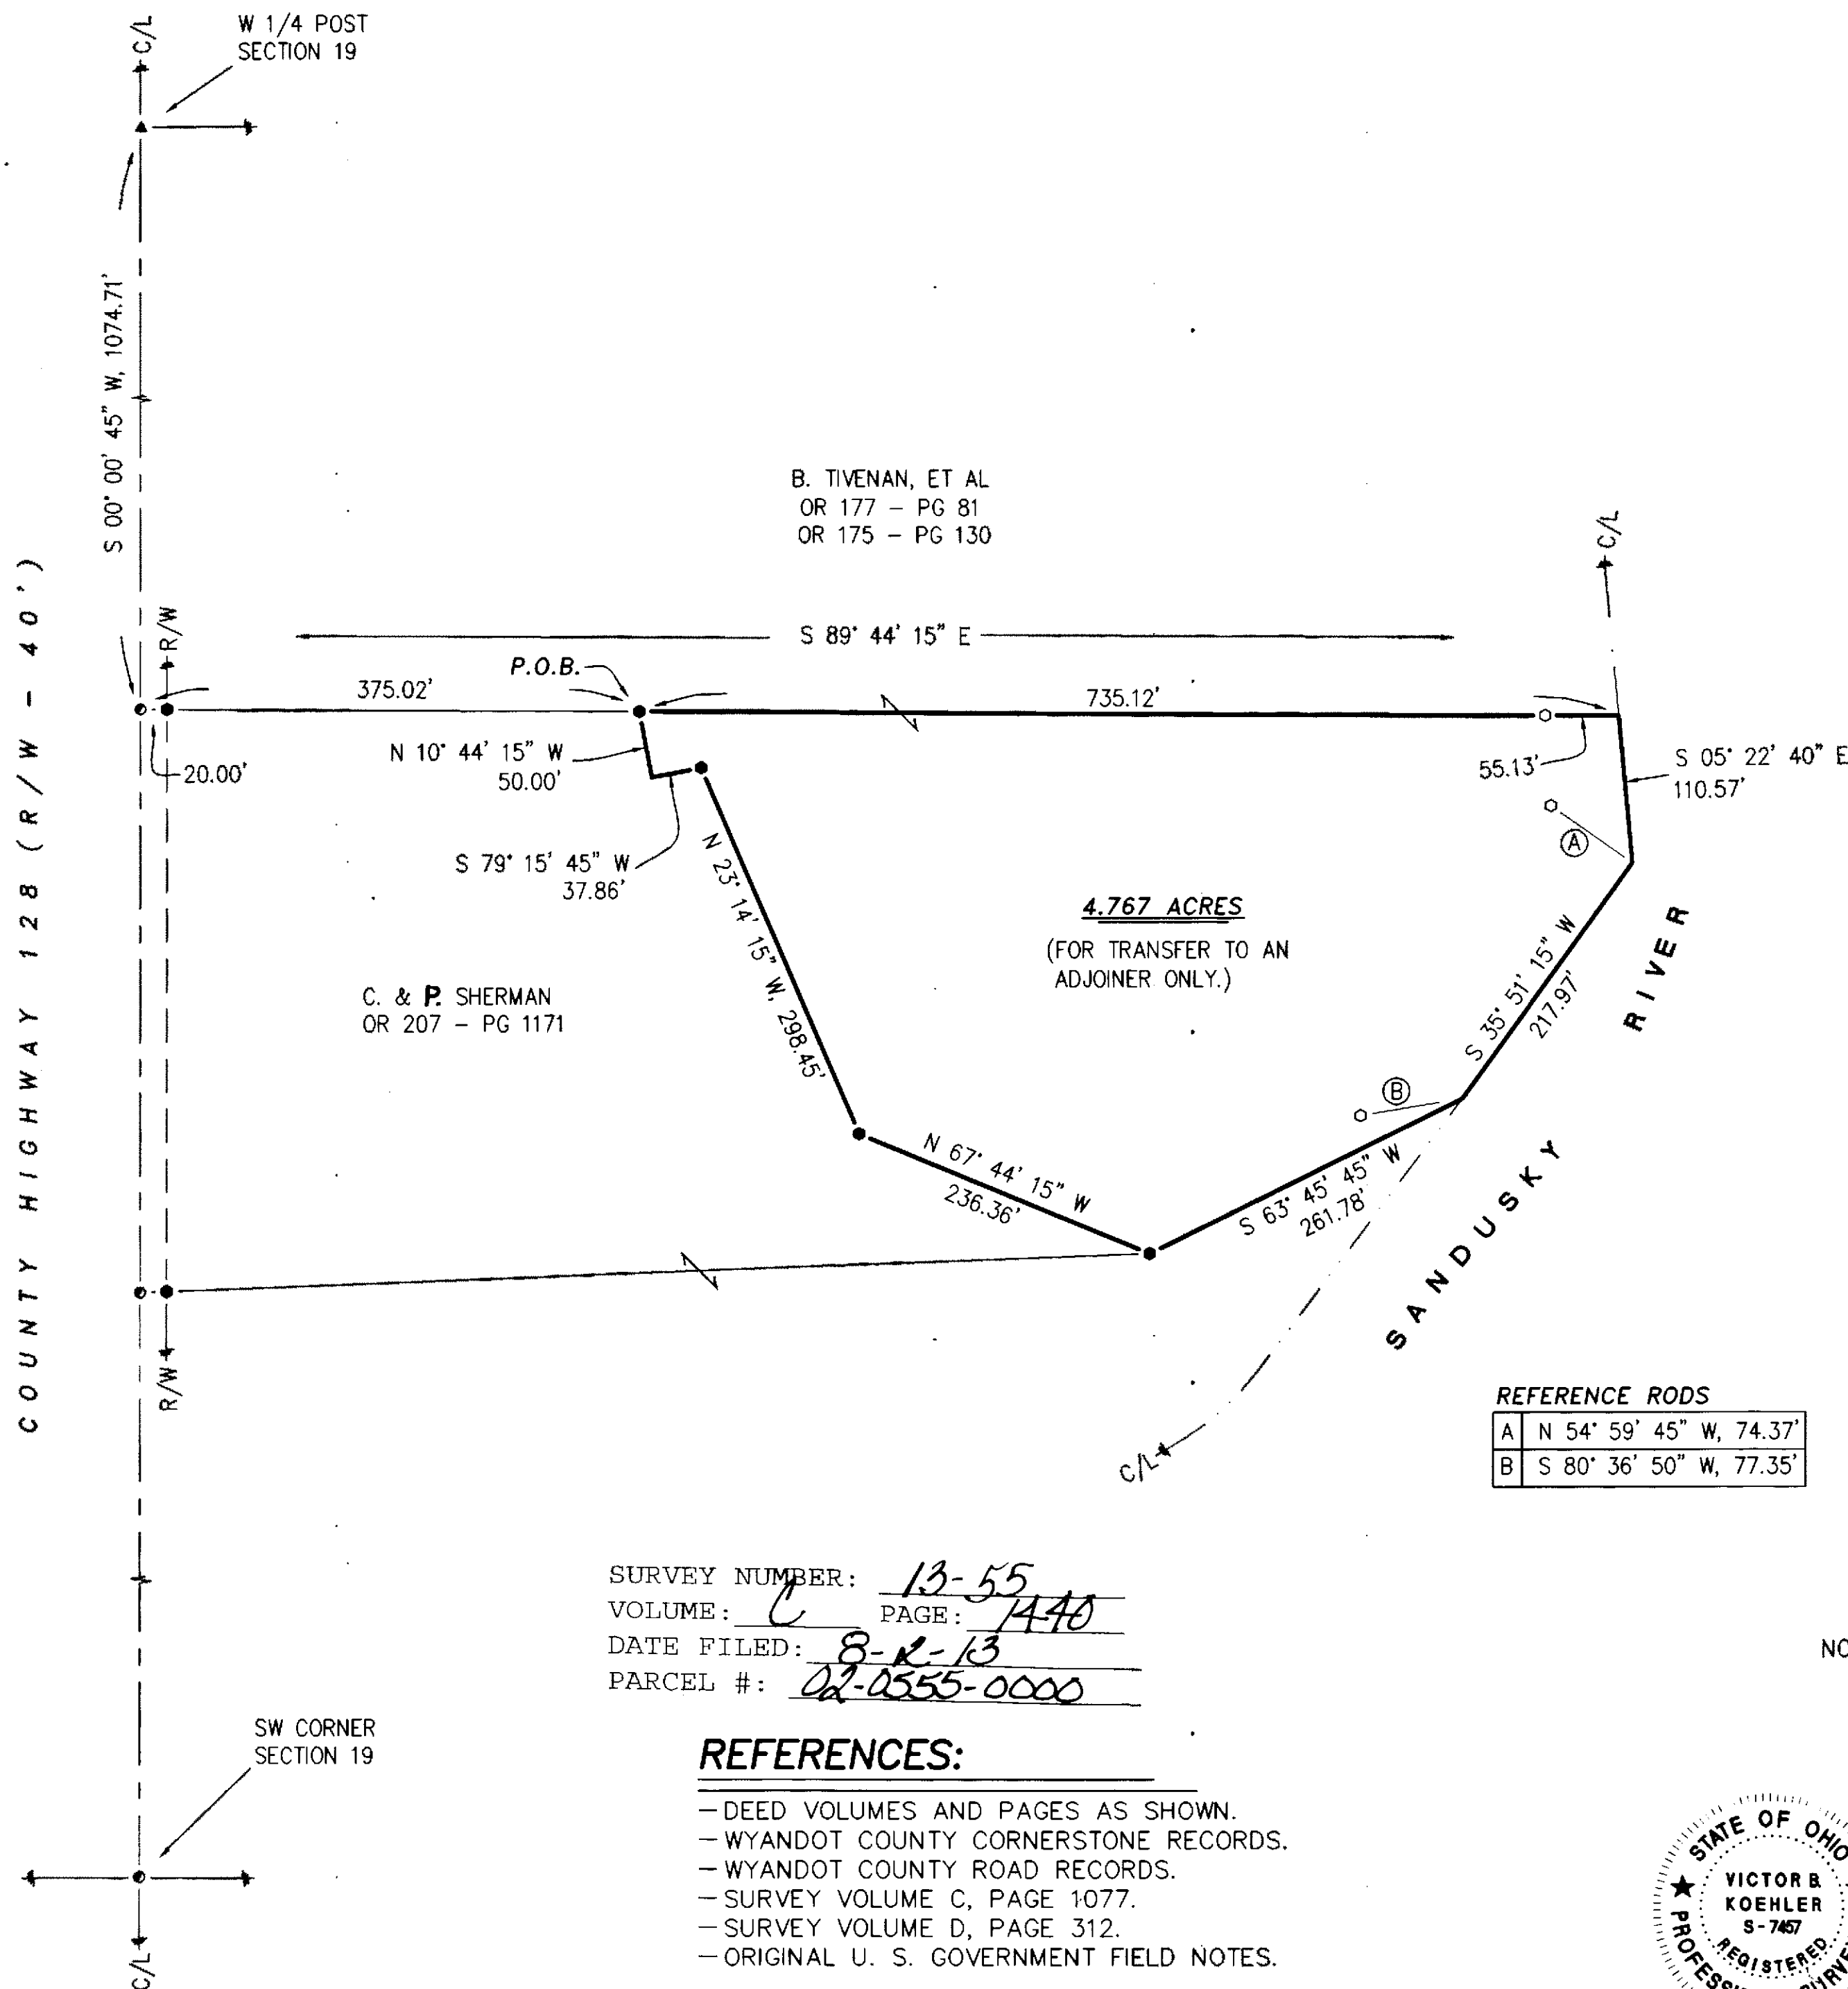


LEGEND:

SET	FOUND	DESCRIPTION
⊙	⊙	MONUMENT
⊕	⊕	RAILROAD SPIKE
⊖	⊖	NAIL
⊗	⊗	IRON PIPE
⊙	⊙	DRILL HOLE
⊙	⊙	5/8" IRON ROD WITH PERSONALIZED CAP
⊙	⊙	IRON ROD (5/8" "VBK")
⬢	⬢	STONE
⬢	⬢	MONUMENT BOX
⬢	⬢	DEED
⬢	⬢	PLAT
⬢	⬢	MEASURED
⬢	⬢	CALCULATED
⬢	⬢	DIAMETER
⬢	⬢	SURVEY RECORD
⬢	⬢	HOUSE
⬢	⬢	GARAGE
⬢	⬢	BARN
⬢	⬢	SHED
⬢	⬢	FENCE
⬢	⬢	C/L
⬢	⬢	R/W
⬢	⬢	P/L
⬢	⬢	PROPERTY LINE POST

ALL REGIONAL PLANNING REQUIREMENTS HAVE BEEN APPROVED FOR THIS SURVEY APPLICATION # NA

NOTE: THIS SURVEY DOES NOT INCLUDE A TITLE SEARCH. EASEMENTS OR OTHER ENCUMBRANCES ON OR OVER THE LAND ARE NOT SHOWN ON THIS SURVEY. ANY BUILDINGS OR OTHER STRUCTURES NOT TO SCALE. I HEREBY DECLARE THAT I HAVE SURVEYED THE ABOVE DESCRIBED PROPERTY DURING JUNE, 2013. THIS SURVEY IS SUBJECT TO ALL LEGAL HIGHWAYS, EASEMENTS, RESTRICTIONS, LEASES OF RECORD AND OF RECORDS IN RESPECTIVE UTILITY OFFICES. THE BEARINGS REFERRED TO HEREON ARE BASED ON AN ASSUMED MERIDIAN AND ARE ONLY FOR THE PURPOSE OF ANGULAR MEASUREMENT.

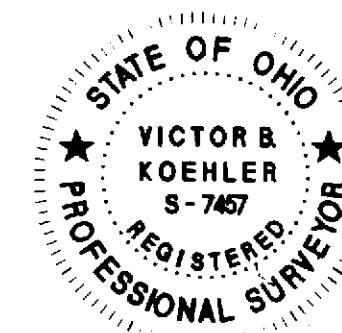

VICTOR B. KOEHLER, P.S. NO. 7457

07.03.13
DATE

SURVEY NUMBER: 13-55
VOLUME: C PAGE: 1440
DATE FILED: 8-12-13
PARCEL #: 02-0555-0000

REFERENCES:

- DEED VOLUMES AND PAGES AS SHOWN.
- WYANDOT COUNTY CORNERSTONE RECORDS.
- WYANDOT COUNTY ROAD RECORDS.
- SURVEY VOLUME C, PAGE 1077.
- SURVEY VOLUME D, PAGE 312.
- ORIGINAL U. S. GOVERNMENT FIELD NOTES.

SURVEY FOR: CRAIG SHERMAN

BEING A PARCEL OF LAND SITUATED IN PART OF THE SOUTHWEST QUARTER OF SECTION 19, T-3-S, R-15-E, ANTRIM TOWNSHIP, WYANDOT COUNTY, OHIO.

DRAWN:	CHECKED:	REVISIONS:
DAL	VBK	
06-24-13	06-28-13	
1	1	
13072-S		

KOEHLER SURVEYING, INC.

P. O. BOX 28
SANDUSKY, OHIO 43351
419-294-5388