
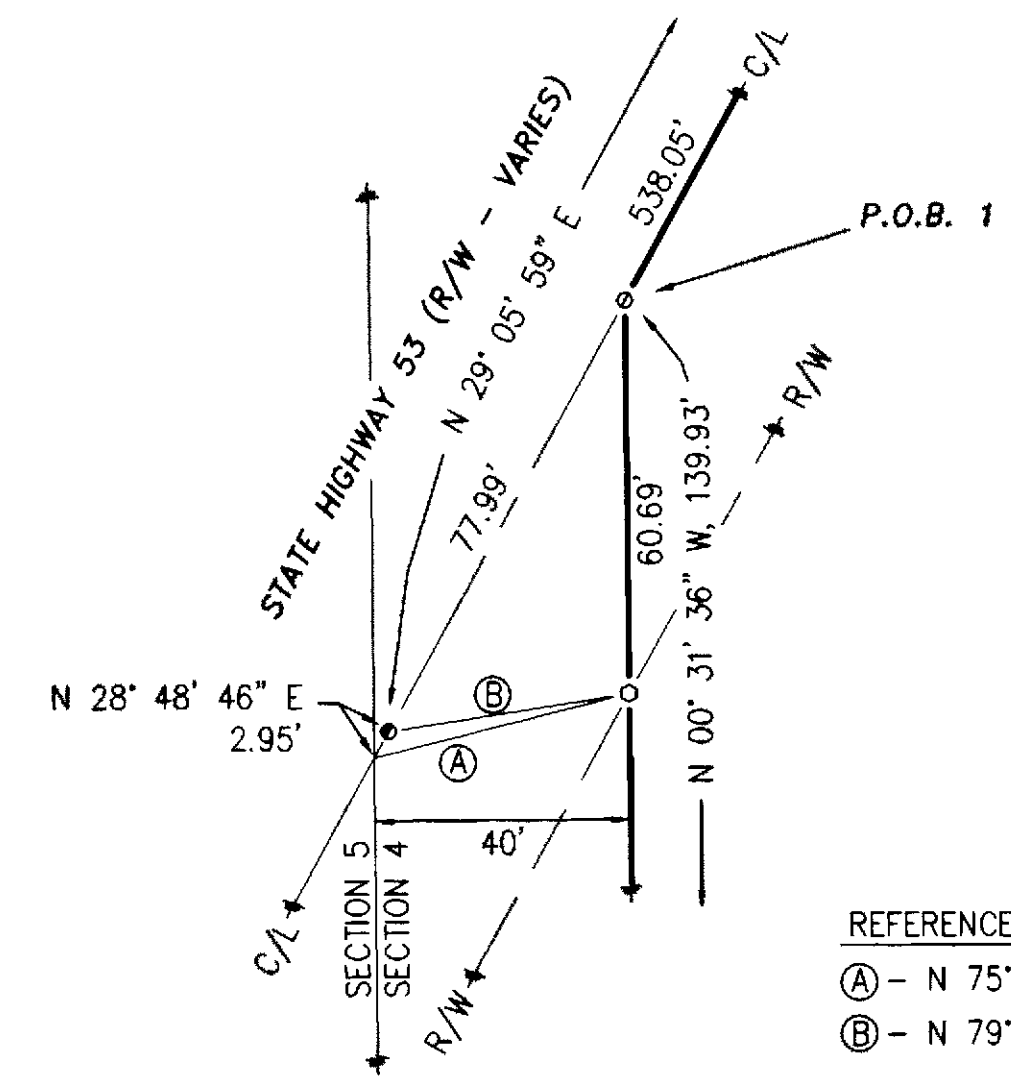


J. P. & C. S. LININGER
 OR 220 - PG 465
 OR 219 - PG 2143
 OR 219 - PG 2154
 OR 219 - PG 2121
 J. W. FREE, ET AL
 DV "E" - PG 326
 DV 28 - PG 467
 DV 28 - PG 504
 DV 30 - PG 401
 DV 38 - PG 100
 DV 39 - PG 160
 DV 58 - PG 144
 DV 58 - PG 205

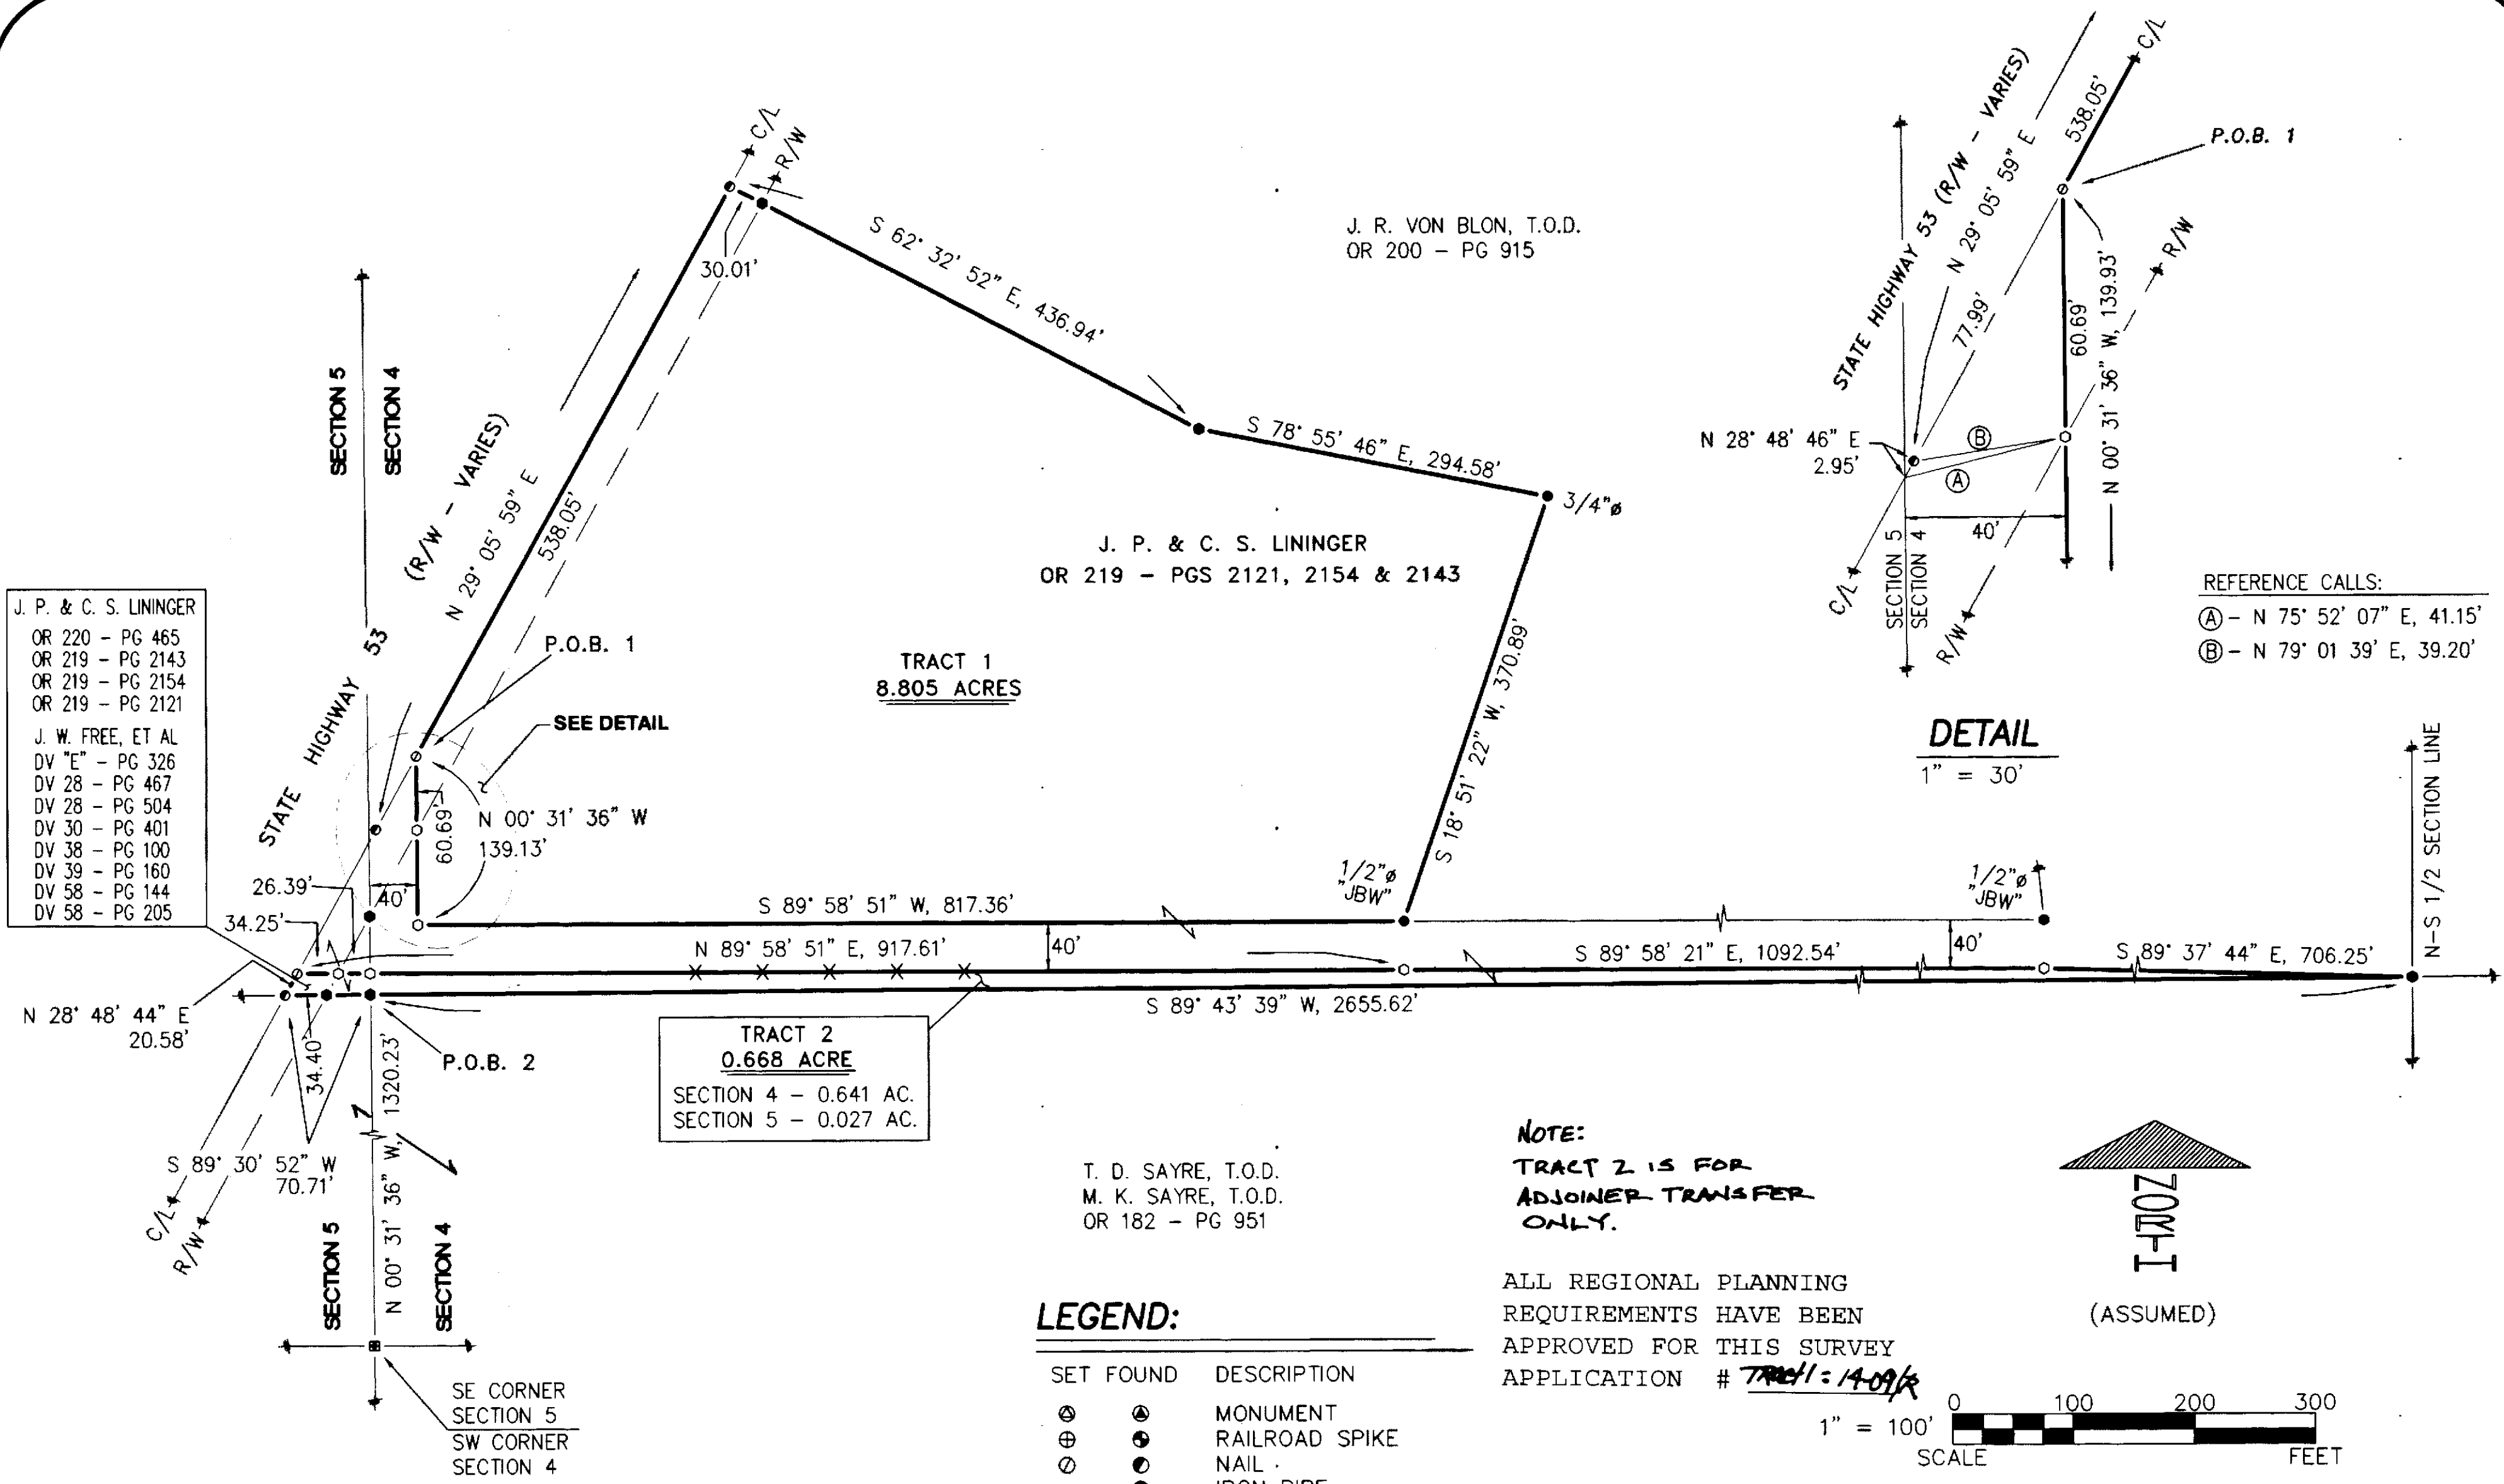

- REFERENCES:**
- DEED VOLUMES AND PAGES AS SHOWN.
 - SURVEY VOLUME 4, PAGE 281.
 - SURVEY VOLUME C, PAGES 652 & 662.
 - SURVEY VOLUME 5, PAGES 8, 403, 423, 498 & 499.
 - SURVEY VOLUME D, PAGE 367.
 - SURVEY VOLUME 7, PAGE 69.
 - WYANDOT COUNTY CORNERSTONE RECORDS.
 - WYANDOT COUNTY ROAD RECORDS.
 - CABINET A, SLIDE 686, RECORDER'S OFFICE.
 - ORIGINAL U. S. GOVERNMENT FIELD NOTES.
 - ODOT R/W PLANS: WYA-587-3.92
 - SURVEY VOLUME C, PAGE 1062.
 - SURVEY VOLUME D, PAGE 499.


SURVEY NUMBER: 13-81
 VOLUME: C PAGE: 1463
 DATE FILED: 10-2-13
 PARCEL #: 381370-0300-38-400-000

LEGEND:

SET FOUND	DESCRIPTION
⊙	MONUMENT
⊕	RAILROAD SPIKE
⊗	NAIL
●	IRON PIPE
⊙	DRILL HOLE
⊙	5/8" IRON ROD WITH PERSONALIZED CAP
●	IRON ROD (5/8" "VBK")
▲	STONE
□	MONUMENT BOX
-X-	FENCE
C/L	CENTERLINE
R/W	RIGHT-OF-WAY
P/L	PROPERTY LINE
■	POST

NOTE:
 TRACT 2 IS FOR
 ADJOINER TRANSFER
 ONLY.

ALL REGIONAL PLANNING
 REQUIREMENTS HAVE BEEN
 APPROVED FOR THIS SURVEY
 APPLICATION # TRAC 1: 1409/R

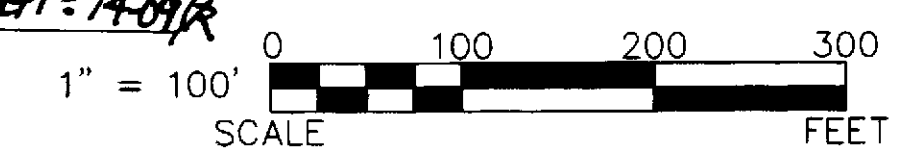

NOTE: THIS SURVEY DOES NOT INCLUDE A TITLE SEARCH. EASEMENTS OR OTHER ENCUMBRANCES ON OR OVER THE LAND ARE NOT SHOWN ON THIS SURVEY. ANY BUILDINGS OR OTHER STRUCTURES NOT TO SCALE. I HEREBY DECLARE THAT I HAVE SURVEYED THE ABOVE DESCRIBED PROPERTY DURING AUGUST, 2013. THIS SURVEY IS SUBJECT TO ALL LEGAL HIGHWAYS, EASEMENTS, RESTRICTIONS, LEASES OF RECORD AND OF RECORDS IN RESPECTIVE UTILITY OFFICES. THE BEARINGS REFERRED TO HEREON ARE BASED ON AN ASSUMED MERIDIAN AND ARE ONLY FOR THE PURPOSE OF ANGULAR MEASUREMENT.

Victor B. Koehler
 VICTOR B. KOEHLER, P.S. NO. 7457
 DATE: 09-16-13

KOEHLER SURVEYING, INC.

P. O. BOX 28
 UPPER SANDUSKY, OHIO 43351
 419-294-5388

SURVEY FOR: LININGER/SAYRE

BEING PARCELS OF LAND SITUATED IN PART OF THE SE 1/4 OF SECTION 5 AND THE SW 1/4 OF SECTION 4, T-1-S, R-14-E, TYMOCHTEE TOWNSHIP, WYANDOT COUNTY, OHIO

DRAWN: DAL
09-10-13

CHECKED: VBK
09-11-13

REVISIONS:

1
 13111-S