

LEGEND

- HALF INCH HEAD BOLT *FND*
- ⊗ STONE AND MON. BOX FND.
- HALF INCH IRON PIPE SET WITH CAP 5647
- HALF INCH IRON PIPE FOUND WITH CAP 5647

H HOUSE
S SHED


ASSUMED
4
NORTH

0 100 200



1 INCH = 100 FEET

THE BASIS OF BEARING
IS BASED ON THE
ASSUMED
ROAD C/L BEARING
AND ALL
OTHER BEARINGS
ARE FROM ANGLES
AND DISTANCES
MEASURED IN
THE FIELD.

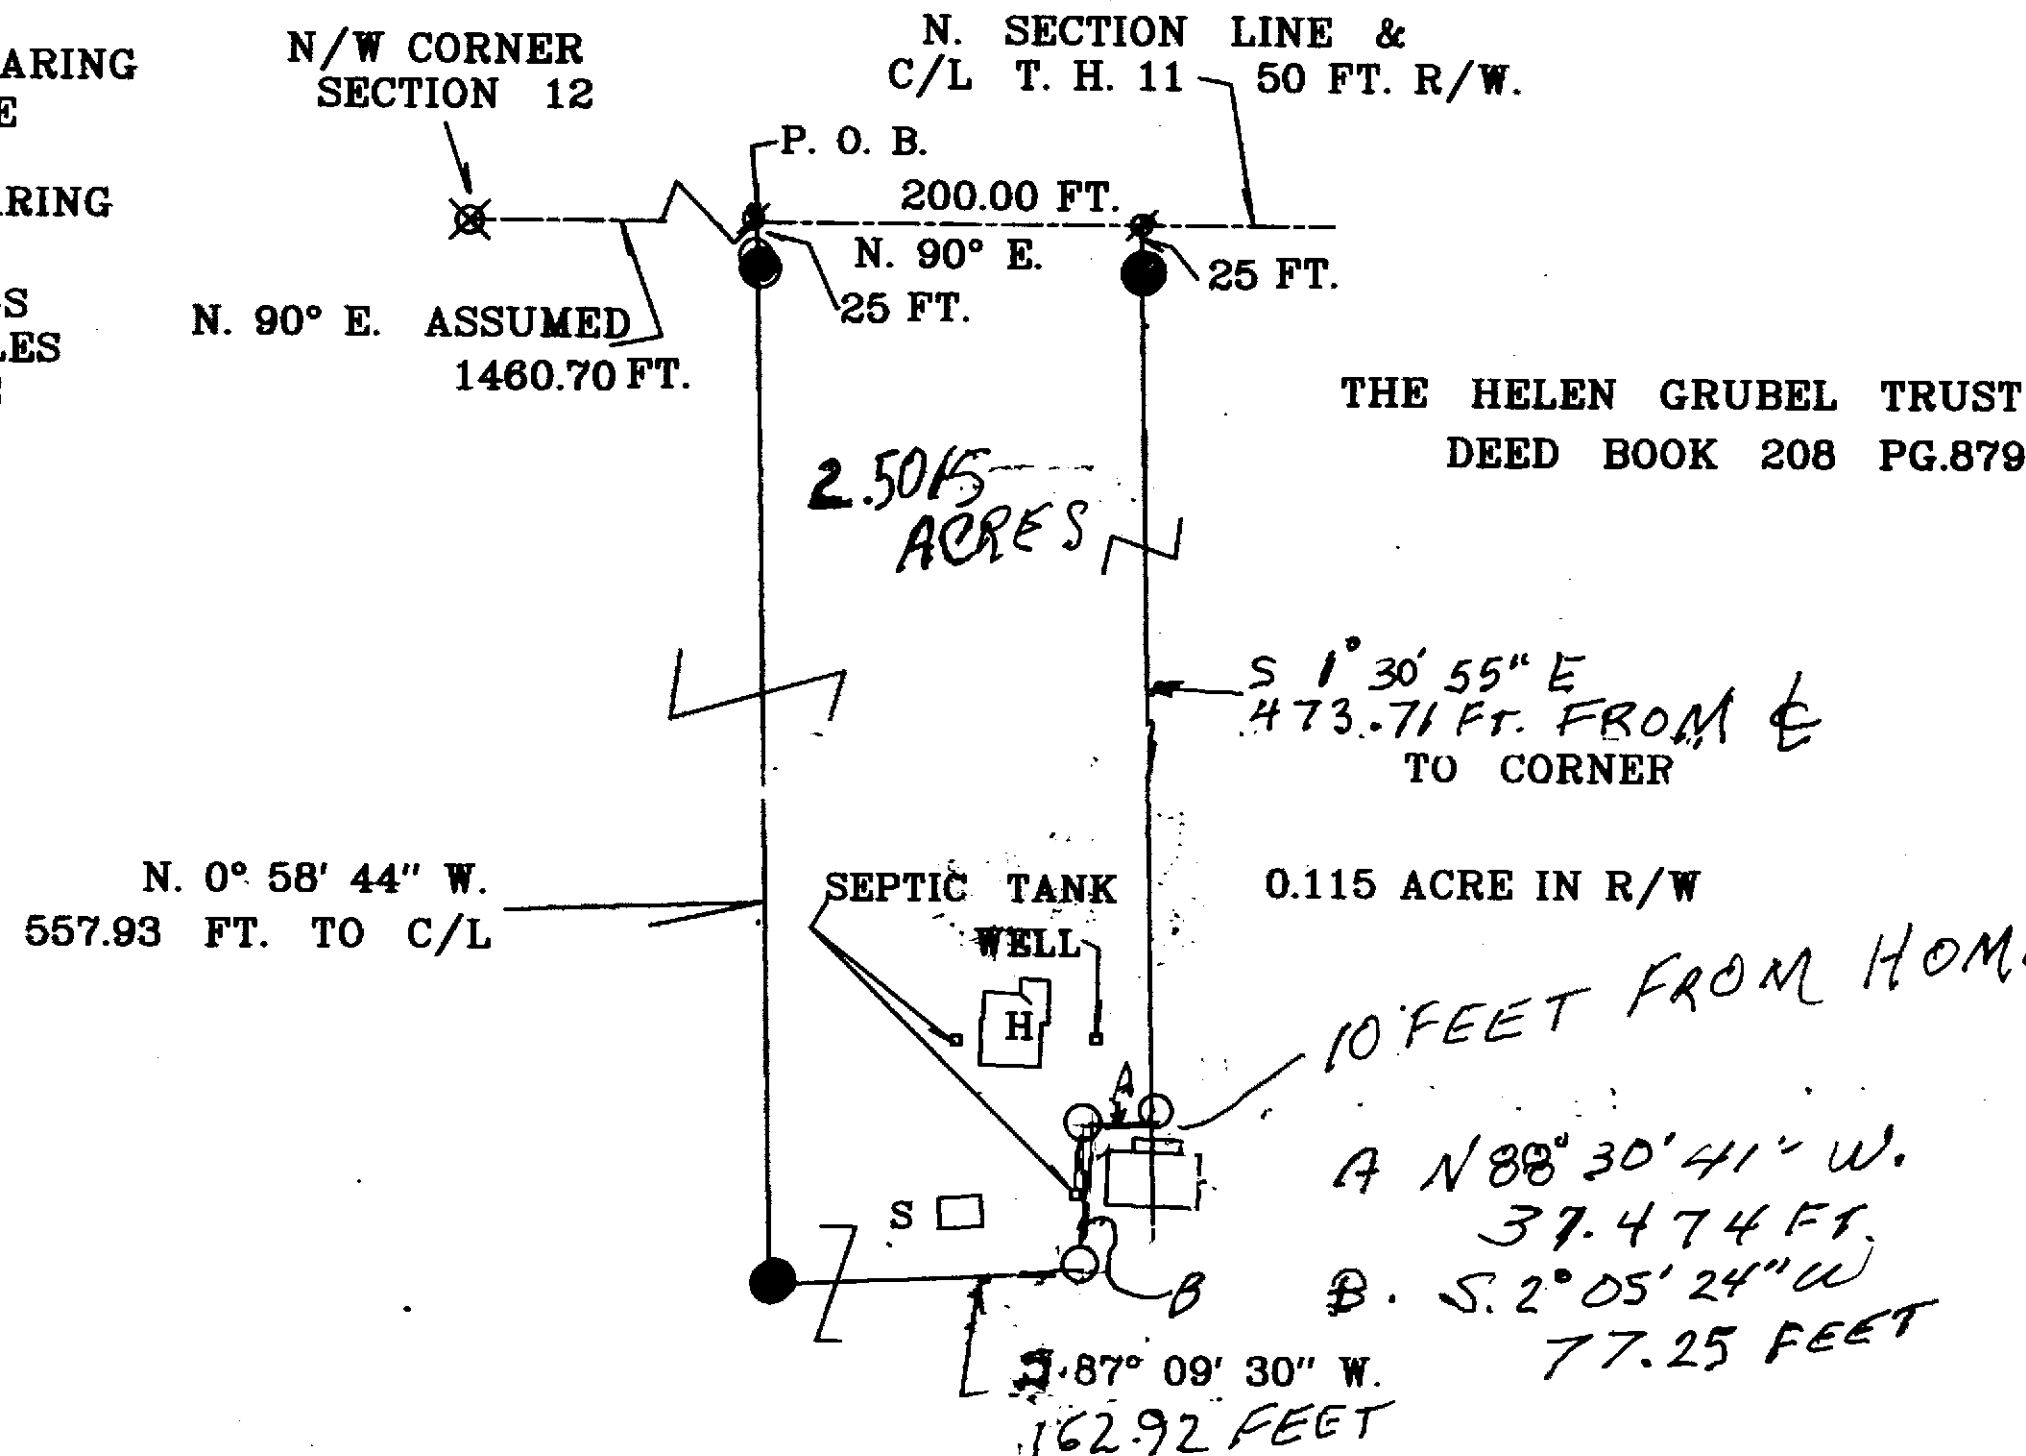

REFERENCE
VOL C PG. 1446

SURVEY NUMBER: 13-85
VOLUME: C PAGE: 1466
DATE FILED: 10-02-2013
PARCEL #: 09-0115-0000

ALL REGIONAL PLANNING
REQUIREMENTS HAVE BEEN
APPROVED FOR THIS SURVEY
APPLICATION # 13-22

I HEREBY CERTIFY THE ABOVE PLAT IS TRUE
AND CORRECT ACCORDING TO A SURVEY,
MADE IN AUG 6, 2013

BY Jerry B. Weininger

JERRY B. WEININGER OHIO R.S. 5647



PART NW 1/4 SECTION 12, T. 1 S. R. 13 E.
CRAWFORD TWP. WYANDOT COUNTY, OHIO

SURVEY FOR: OWNER

J.B.W.
6569 C. H. 2 MCCUTCHENVILLE, OHIO 44844

DATE: AUG 6, 2013 SCALE: 1 INCH = 100 FEET