

LEGEND



- HALF INCH HEAD BOLT SET
- HALF INCH IRON PIPE SET WITH CAP 5647
- ⊗ FOUND STONE AND MONUMENT BOX

WYANDOT STONE RECORDS

THE BASIS OF BEARING
IS BASED ON THE
EAST
SECTION LINE
BEARING AND ALL
OTHER BEARINGS
ARE FROM ANGLES
AND DISTANCES
MEASURED IN
THE FIELD.

FRANKLIN E. MCCLAIN ETUX TRUST

O.R. 41 PG. 128

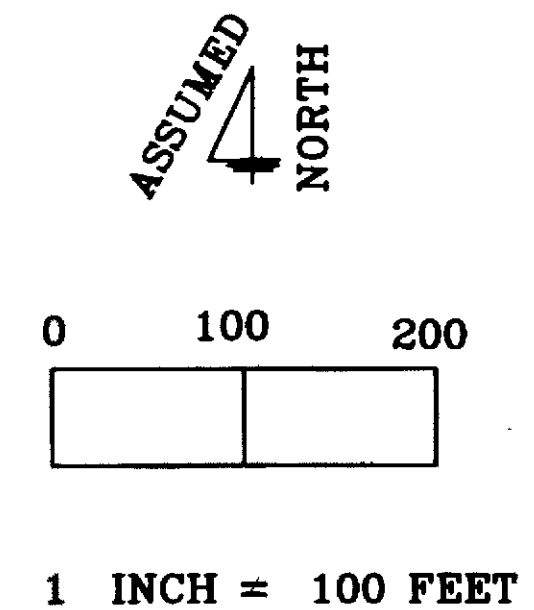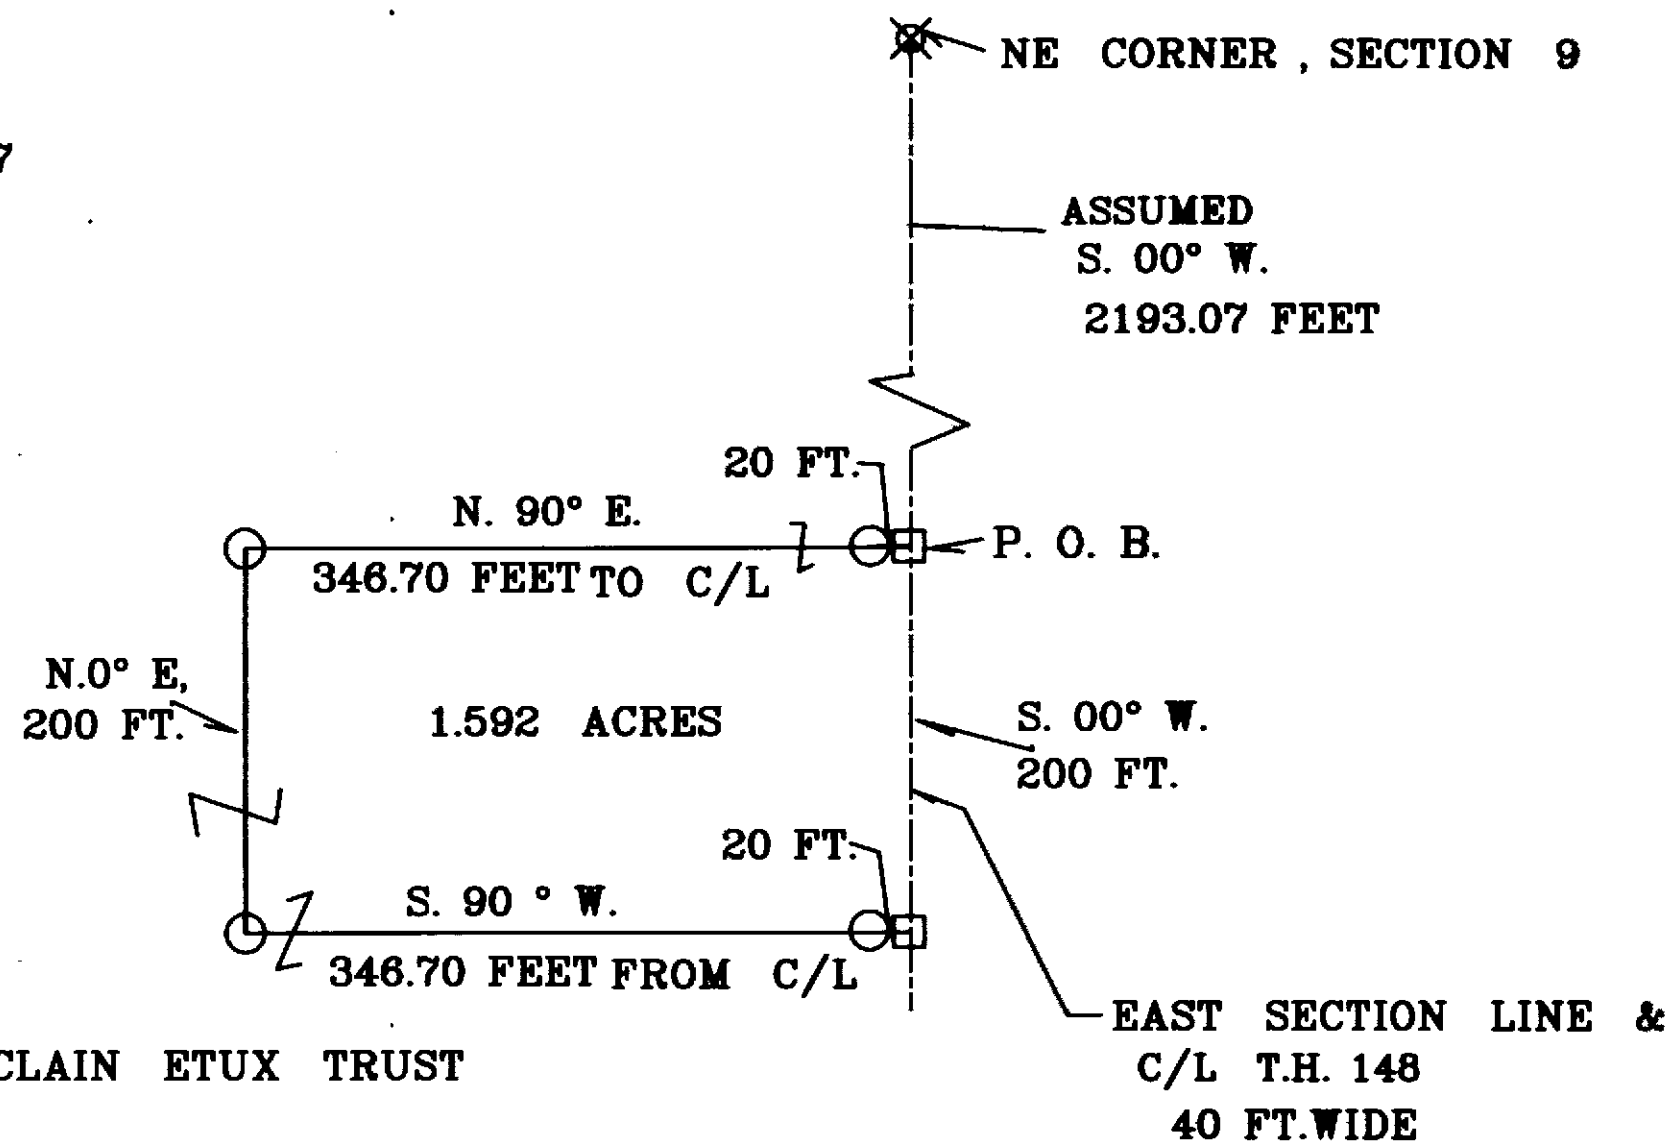


ALL REGIONAL PLANNING
REQUIREMENTS HAVE BEEN
APPROVED FOR THIS SURVEY
APPLICATION # 13-29/R

SURVEY NUMBER: 13-9d
VOLUME: C PAGE: 1473
DATE FILED: 10-21-13
PARCEL #: 36-1210-0000

I HEREBY CERTIFY THE ABOVE PLAT IS TRUE
AND CORRECT ACCORDING TO A SURVEY,
MADE IN OCTOBER 3, 2013

BY Jerry B. Weininger

JERRY B. WEININGER OHIO R.S. 5647

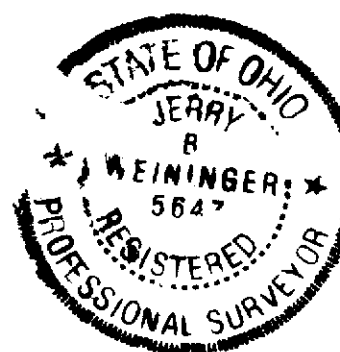

PART NE 1/4 SECTION 9
T. 1 S., R. 15 E.
SYCAMORE TWP. WYANDOT COUNTY, OHIO
SURVEY FOR: DAN MCCLAIN

J.B.W.
6569 C. H. 2 MCCUTCHENVILLE, OHIO 44844

DATE: OCTOBER 3, 2013 SCALE: 1 INCH = 100 FEET