

LEGEND

- SET BOLT
- ⊗ NAIL FOUND
- PIPE FOUND
- POST FOUND
- VBK PIN WITH CAP
- C.V. CONVERGE


WYANDOT STONE RECORDS

○ HALF INCH IRON PIPE SET WITH CAP 5647

JANICE I YOUNG, L.E. ETAL.
D.V.205 PG.541

PARCELS

20 - 05950000 - 37.894 AC.
20 - 05750000 - 37.368 AC.

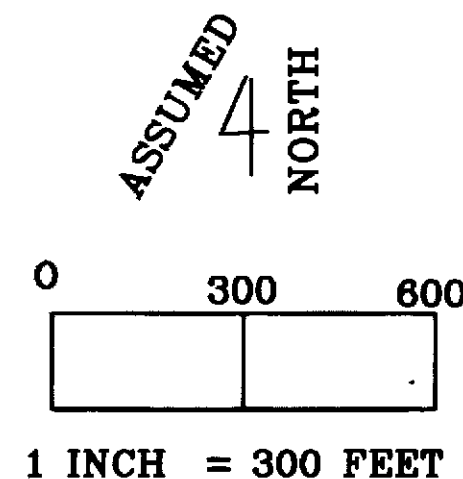

THE BASIS OF BEARING
IS BASED ON THE
ASSUMED HALF SECTION
LINE AND ALL
OTHER BEARINGS
ARE FROM ANGLES
AND DISTANCES
MEASURED IN
THE FIELD.

ALL REGIONAL PLANNING
REQUIREMENTS HAVE BEEN
APPROVED FOR THIS SURVEY
APPLICATION # N/A

B. BARN
S T SEPTIC TANK
H. HOUSE
W WELL
TRAILER SOUTH OF
WEST SHED

D. V.134 PG.613
DAVID L. MCCLEARY

9
RICHARD R. MILLER 2ND ETAL.
D.V. 213 PG. 1001
4 PIPES AND 2 NAILS FOUND

NATALIE S. SPEARS, ETAL
O.R. 157 PG. 807
S.V. 5 PG. 437

THE TRUSTEES OF
BROWNS TOWN
CEMETARY ASSOCIATION
DEED V.62 PG. 352



SURVEY NUMBER: 13-98
VOLUME: 6 PAGE: 1478
DATE FILED: 11-5-13
PARCEL #: 20-0595-0000 & 20-0575-0000

PART N/W 1/4 SECTION 33
MIFFLIN TWP. WYANDOT COUNTY OHIO
TWP. 3 S. RANGE 13 E.
SURVEY FOR: MARY LOU MILLER ESTATE
J.B.W.
6569 C. H. 2 MCCUTCHENVILLE, OHIO 44844

DATE: JULY 2013 SCALE: 1 INCH = 300 FT.

I HEREBY CERTIFY THE ABOVE PLAT IS TRUE
AND CORRECT ACCORDING TO A SURVEY,
MADE IN JULY 2013

BY Jerry B. Weininger
JERRY B. WEININGER OHIO R.S. 5647

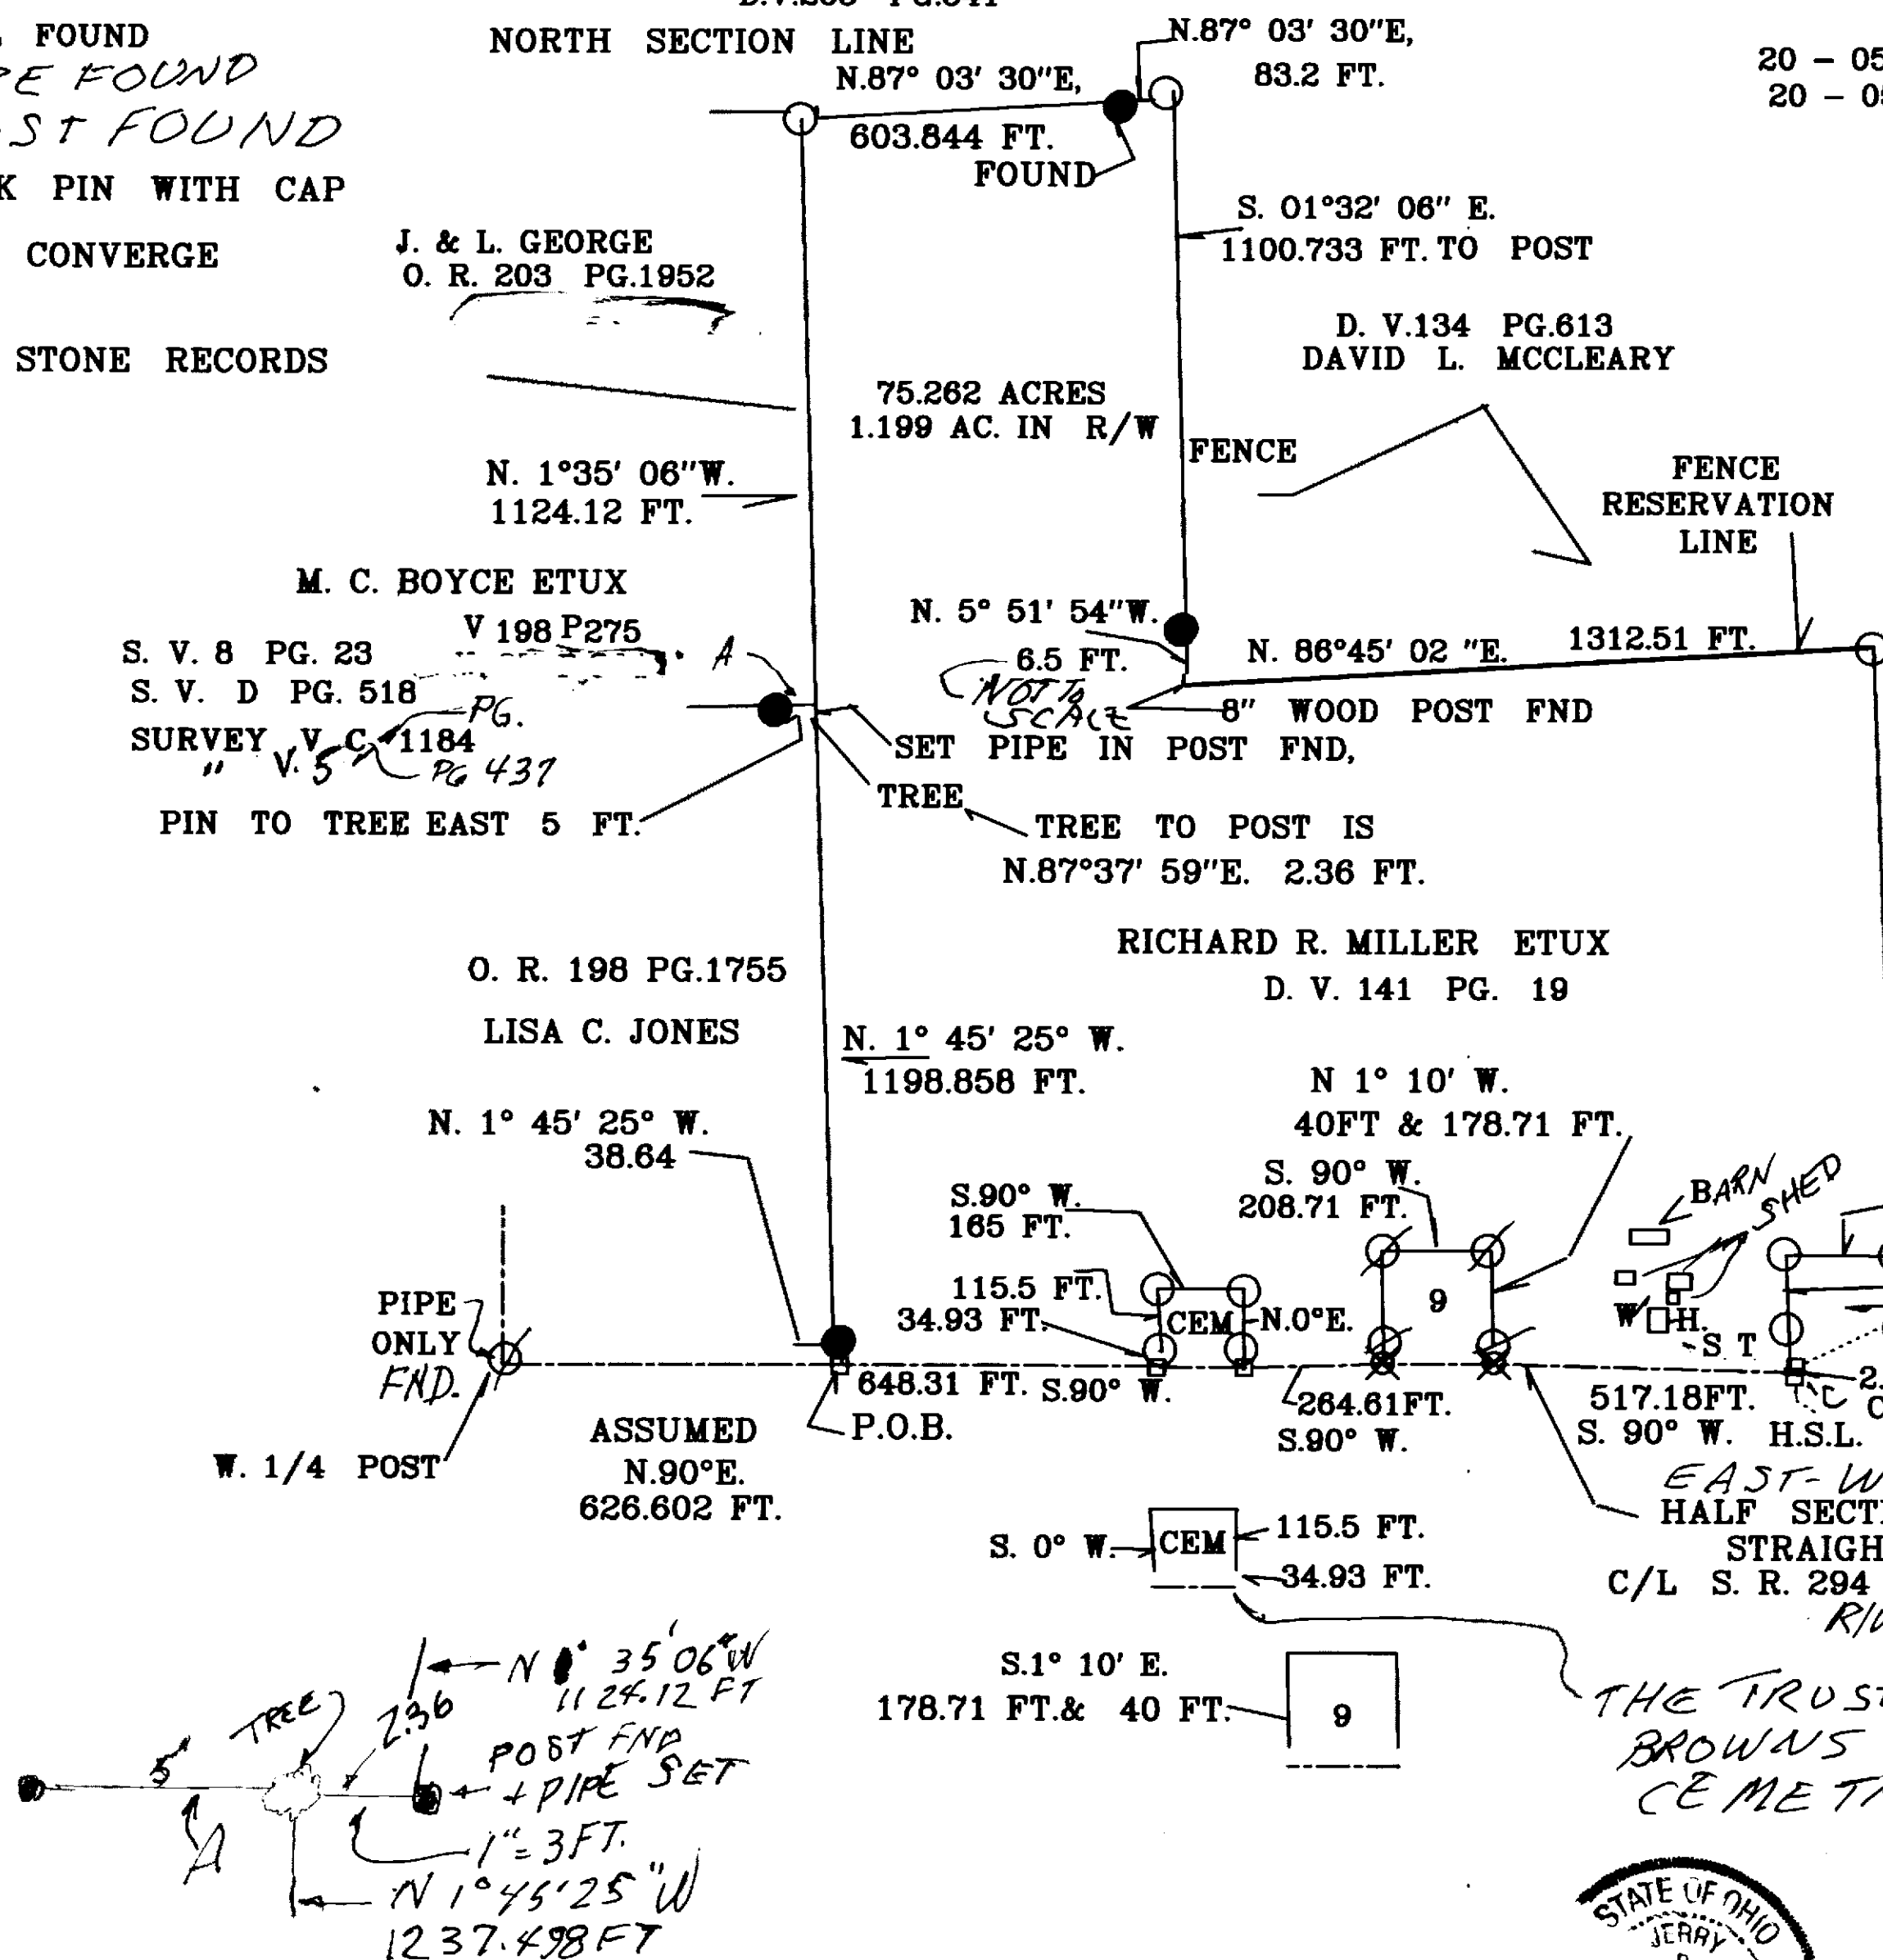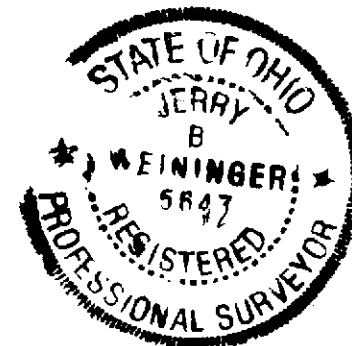

M. C. BOYCE ETUX
S. V. 8 PG. 23
S. V. D PG. 518
SURVEY V.C. 1184
" V. 5 PG. 437
PIN TO TREE EAST 5 FT.

O. R. 198 PG.1755
LISA C. JONES

N. 1° 45' 25" W.
38.64
PIPE ONLY FND.
W. 1/4 POST
ASSUMED N.90°E.
626.602 FT.

N. 1° 45' 25" W.
1198.858 FT.

S.90° W.

115.5 FT.
34.93 FT.

648.31 FT. S.90° W.
P.O.B.

S. 0° W. CEM 115.5 FT.
34.93 FT.

S.1° 10' E.
178.71 FT. & 40 FT.

N 1° 10' W.
40FT & 178.71 FT.

S. 90° W.
208.71 FT.





