



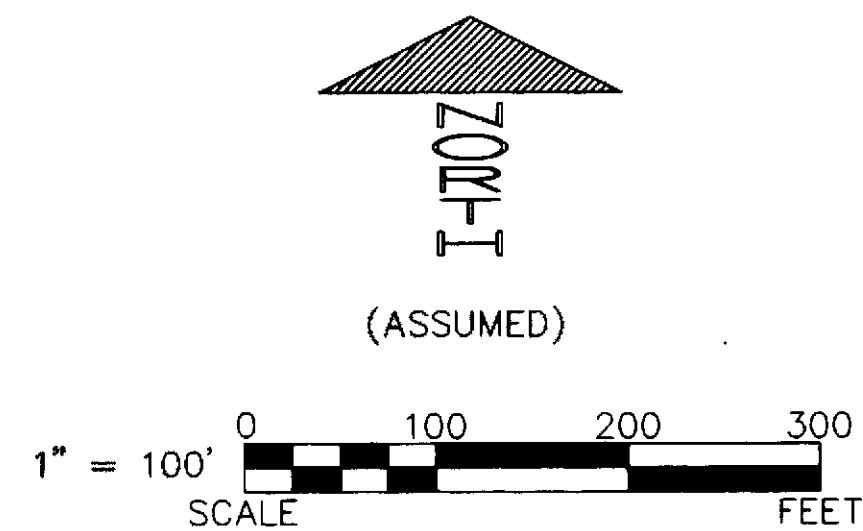

SURVEY NUMBER: 14-10
 VOLUME: C PAGE: 1496
 DATE FILED: 2-28-14
 PARCEL #: 10-0855-0000 & 10-0890-0000

ALL REGIONAL PLANNING
 REQUIREMENTS HAVE BEEN
 APPROVED FOR THIS SURVEY
 APPLICATION # N/A

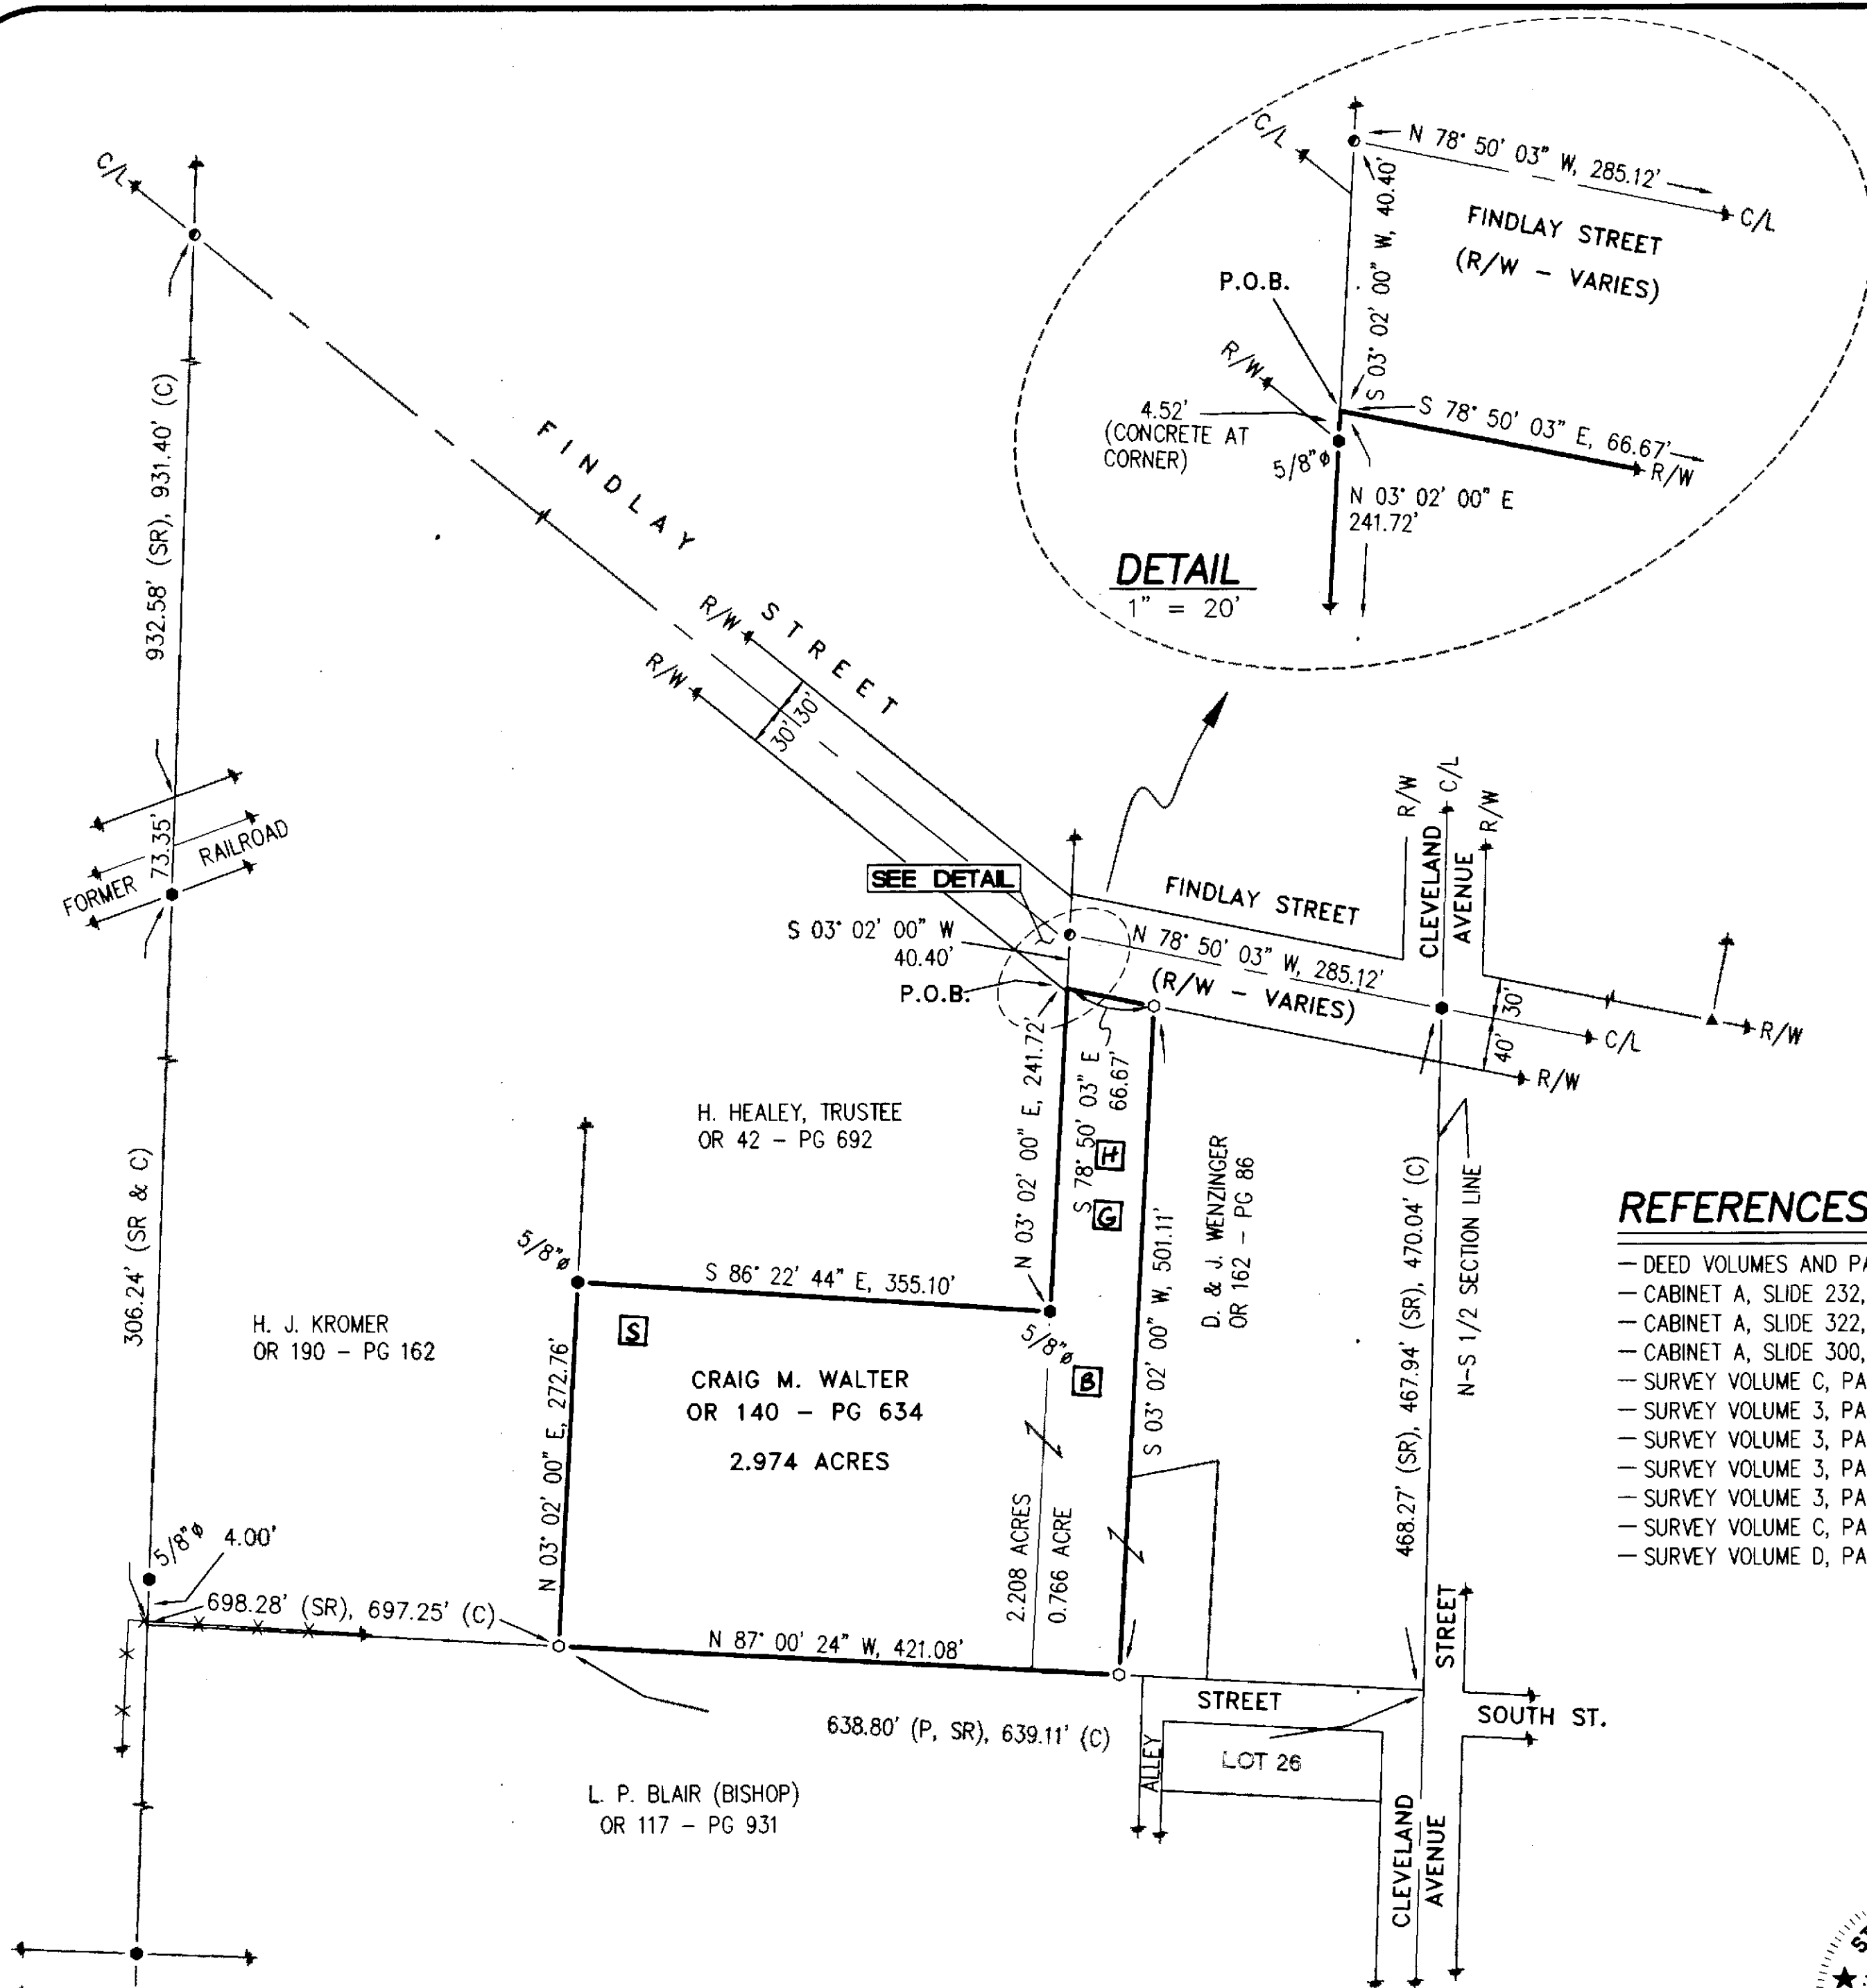

Victor B. Koehler
 VICTOR B. KOEHLER, P.S. NO. 7457
 DATE 02-18-14

KOEHLER SURVEYING, INC.
 P. O. BOX 28
 UPPER SANDUSKY, OHIO 43351
 419-294-5388

SURVEY FOR: CHAD WALTER
 BEING A PARCEL OF LAND SITUATED IN PART OF
 THE SOUTHWEST QUARTER OF SECTION 17, T-1-S, R-13-E,
 IN THE VILLAGE OF CAREY, WYANDOT COUNTY, OHIO.

DRAWN:	CHECKED:	REVISIONS:
DAL	VBK	02-12-14
1	1	02-11-14
14010-S		