


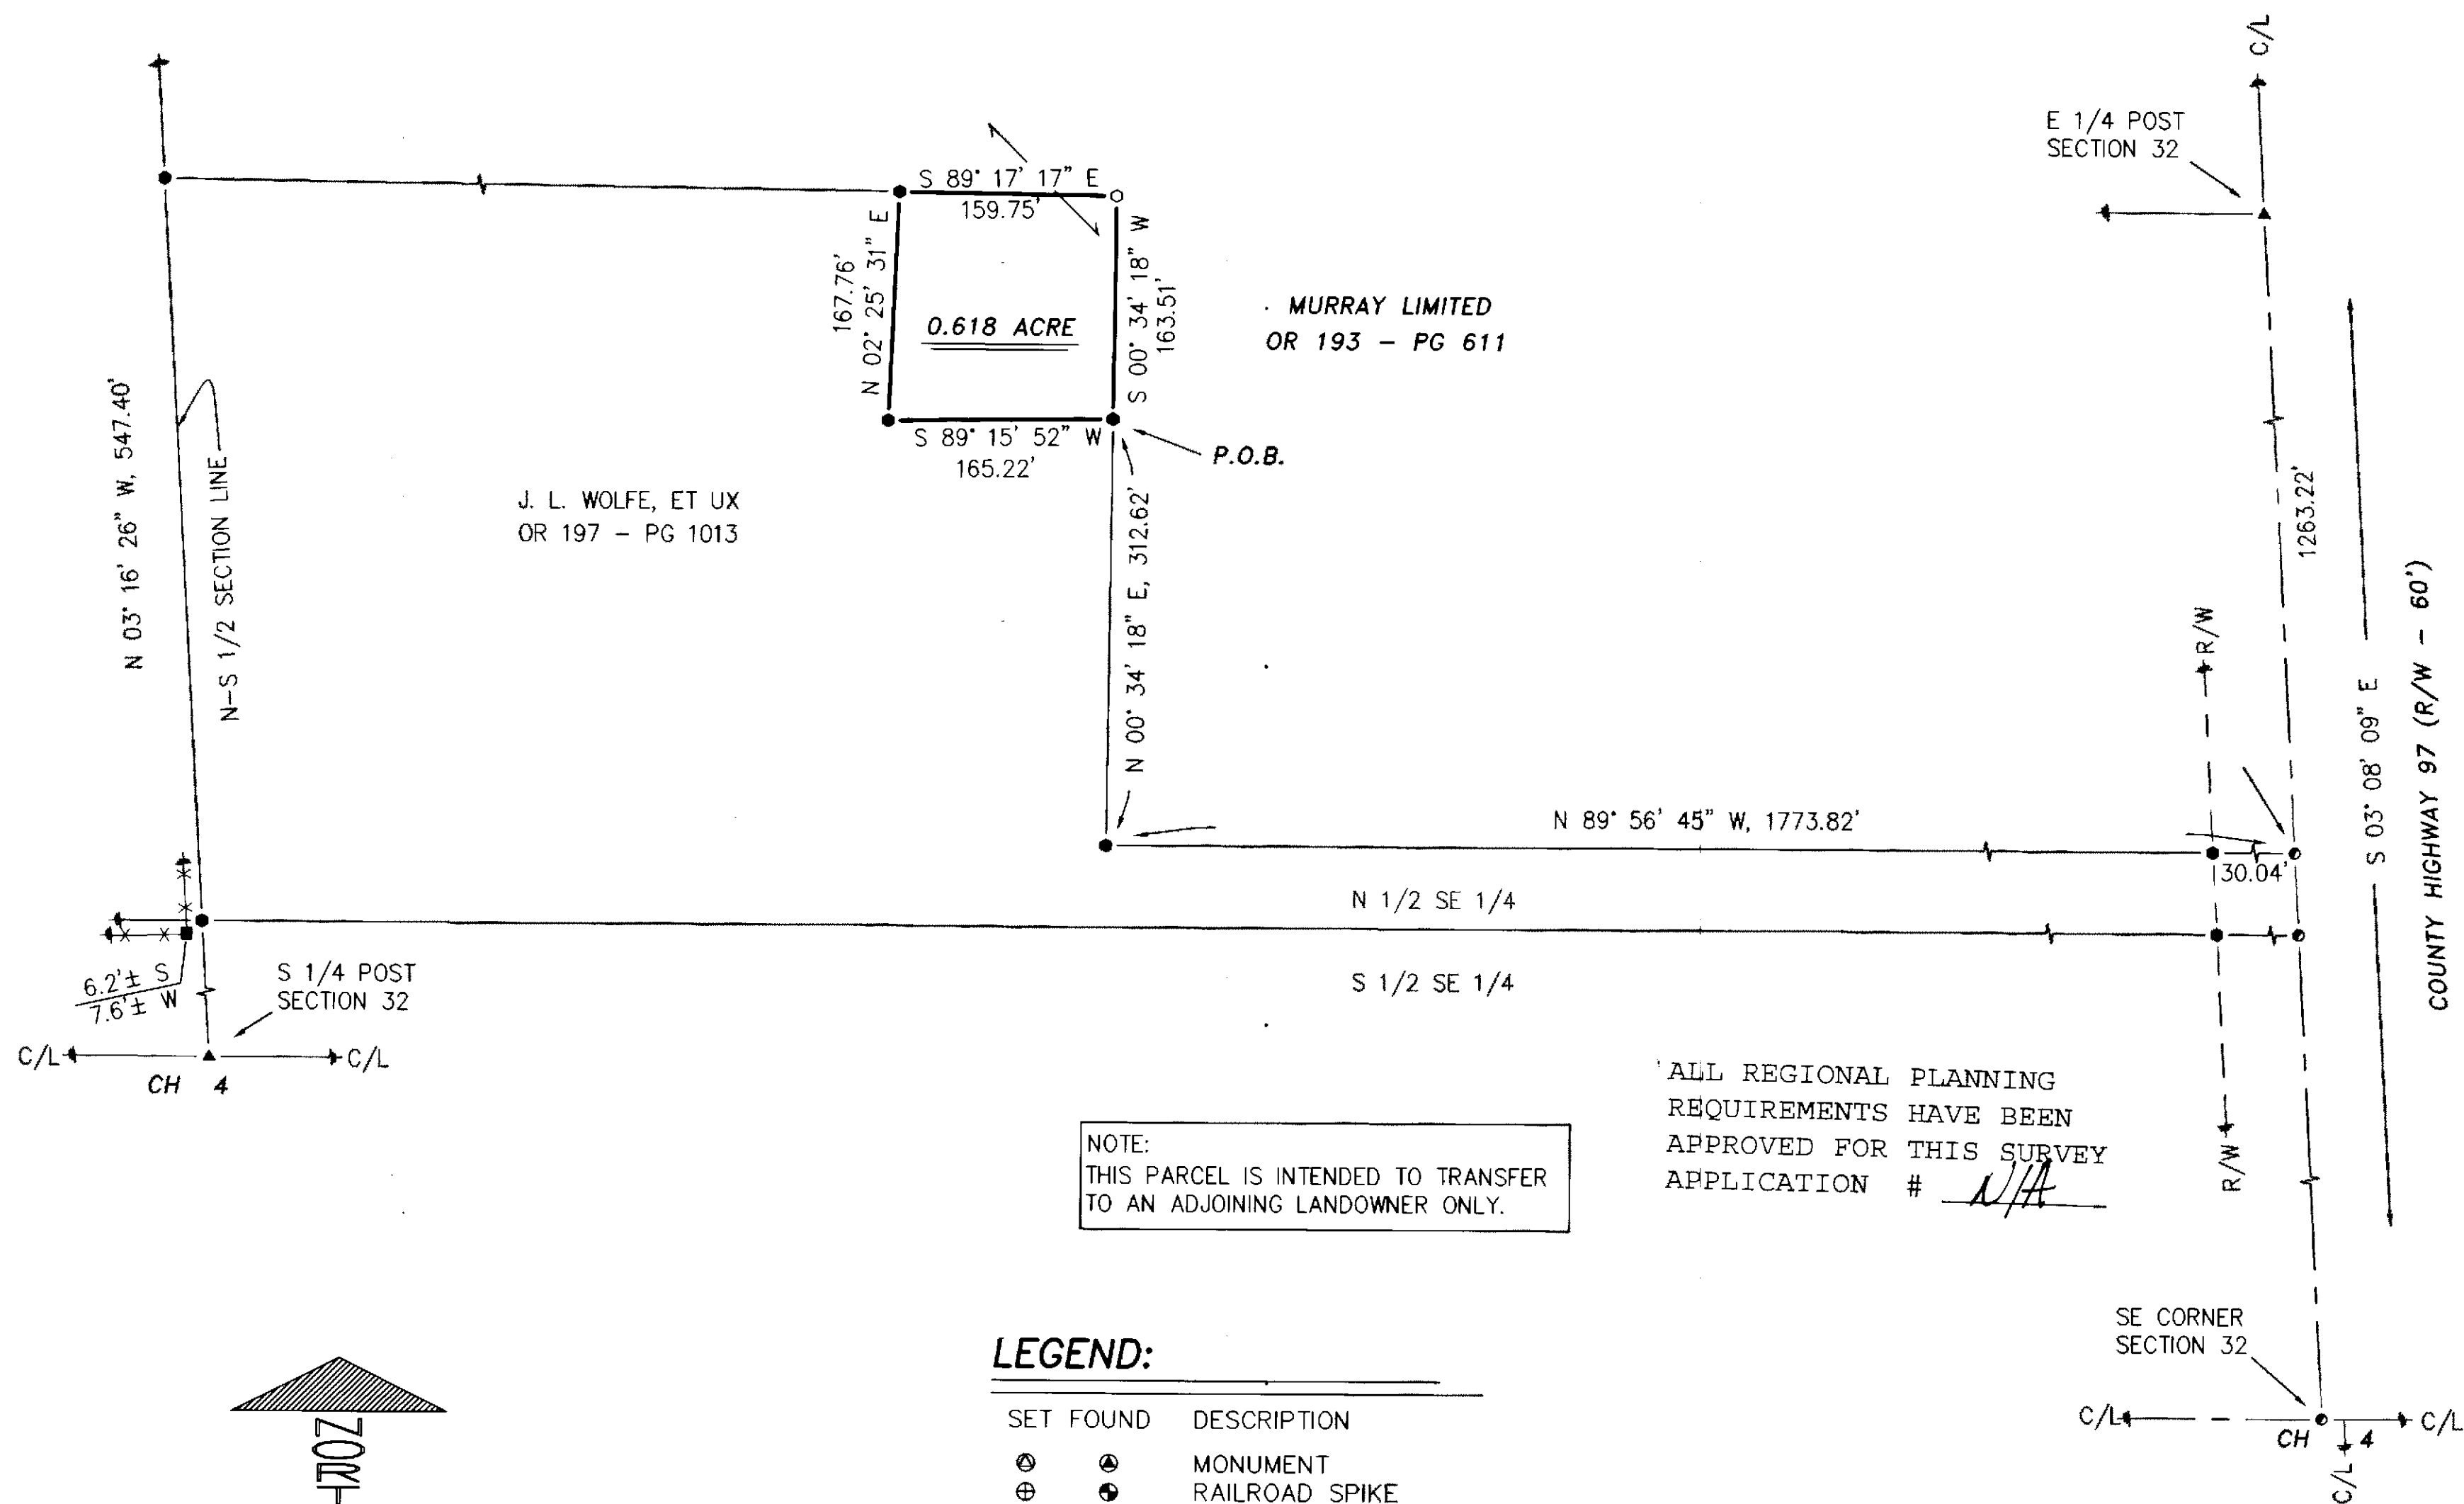

NOTE:  
THIS PARCEL IS INTENDED TO TRANSFER  
TO AN ADJOINING LANDOWNER ONLY.


ALL REGIONAL PLANNING  
REQUIREMENTS HAVE BEEN  
APPROVED FOR THIS SURVEY  
APPLICATION # 114

#### LEGEND:

| SET FOUND | DESCRIPTION                            |
|-----------|----------------------------------------|
| ⊙         | MONUMENT                               |
| ⊕         | RAILROAD SPIKE                         |
| ⊗         | NAIL                                   |
| ⊙         | IRON PIPE                              |
| ⊙         | DRILL HOLE                             |
| ⊙         | 5/8" IRON ROD WITH<br>PERSONALIZED CAP |
| ⊙         | IRON ROD (5/8" "VBK")                  |
| ●         | STONE                                  |
| ⊠         | MONUMENT BOX                           |
| D         | DEED                                   |
| P         | PLAT                                   |
| M         | MEASURED                               |
| C         | CALCULATED                             |
| ∅         | DIAMETER                               |
| SR        | SURVEY RECORD                          |
| H         | HOUSE                                  |
| G         | GARAGE                                 |
| B         | BARN                                   |
| S         | SHED                                   |
| X         | FENCE                                  |
| C/L       | CENTERLINE                             |
| R/W       | RIGHT-OF-WAY                           |
| P/L       | PROPERTY LINE                          |
| ■         | POST                                   |

SURVEY NUMBER: 14-25  
VOLUME: C PAGE: 1506  
DATE FILED: 5-13-14  
PARCEL #: 09-0995-0000

NOTE: THIS SURVEY DOES NOT INCLUDE A TITLE SEARCH.  
EASEMENTS OR OTHER ENCUMBRANCES ON OR  
OVER THE LAND ARE NOT SHOWN ON THIS SURVEY.  
ANY BUILDINGS OR OTHER STRUCTURES NOT TO SCALE.  
I HEREBY DECLARE THAT I HAVE SURVEYED THE ABOVE  
DESCRIBED PROPERTY DURING APRIL, 2014.  
THIS SURVEY IS SUBJECT TO ALL LEGAL HIGHWAYS,  
EASEMENTS, RESTRICTIONS, LEASES OF RECORD  
AND OF RECORDS IN RESPECTIVE UTILITY OFFICES.  
THE BEARINGS REFERRED TO HEREON ARE BASED  
ON AN ASSUMED MERIDIAN AND ARE ONLY FOR  
THE PURPOSE OF ANGULAR MEASUREMENT.

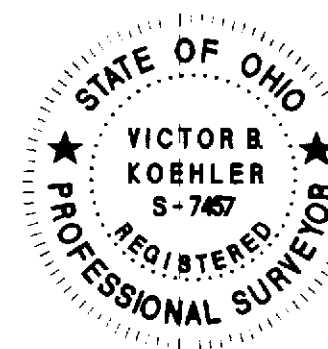

Victor B. Koehler  
VICTOR B. KOEHLER, P.S. NO. 7457

4-28-14  
DATE

#### SURVEY FOR: JERRY WOLF

BEING A PARCEL OF LAND SITUATED IN PART OF  
THE SOUTHEAST QUARTER OF SECTION 32, T-1-S, R-13-E,  
CRAWFORD TOWNSHIP, WYANDOT COUNTY, OHIO.

KOEHLER SURVEYING, INC.

P. O. BOX 28  
UPPER SANDUSKY, OHIO 43351  
419-294-5388

DRAWN: DAL CHECKED: VBK REVISIONS:

1

14035-S