


DETAIL

N.T.S.

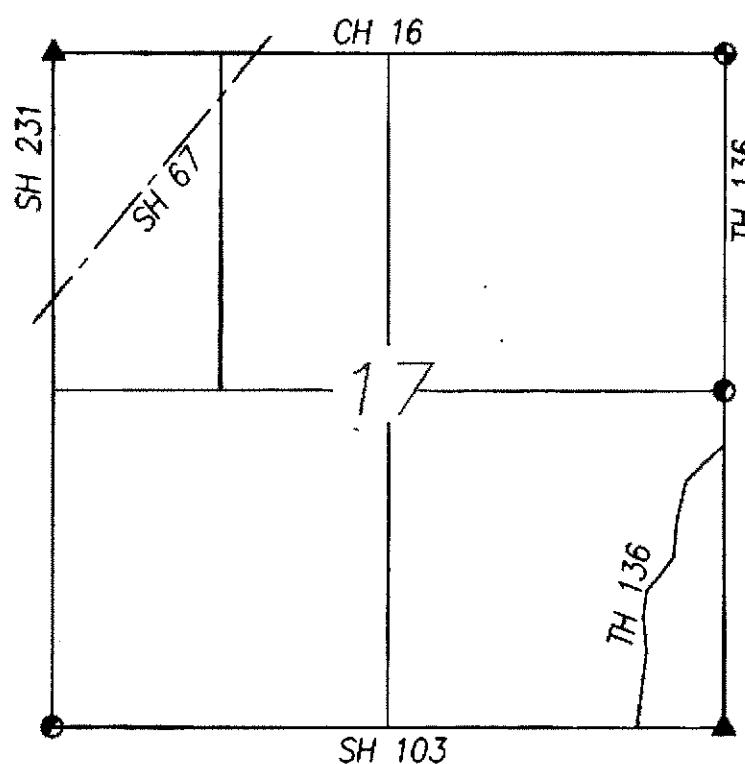


SECTION OVERVIEW

NOT TO SCALE

REFERENCES:

- DEED VOLUMES AND PAGES AS SHOWN.
- WYANDOT COUNTY CORNERSTONE RECORDS.
- WYANDOT COUNTY ROAD RECORDS.
- SURVEY VOLUME C, PAGE 698.
- SURVEY VOLUME C, PAGE 226.
- ORIGINAL U. S. GOVERNMENT FIELD NOTES.
- ODOT S.H. 267 (NKA: S.H. 67) R/W PLANS

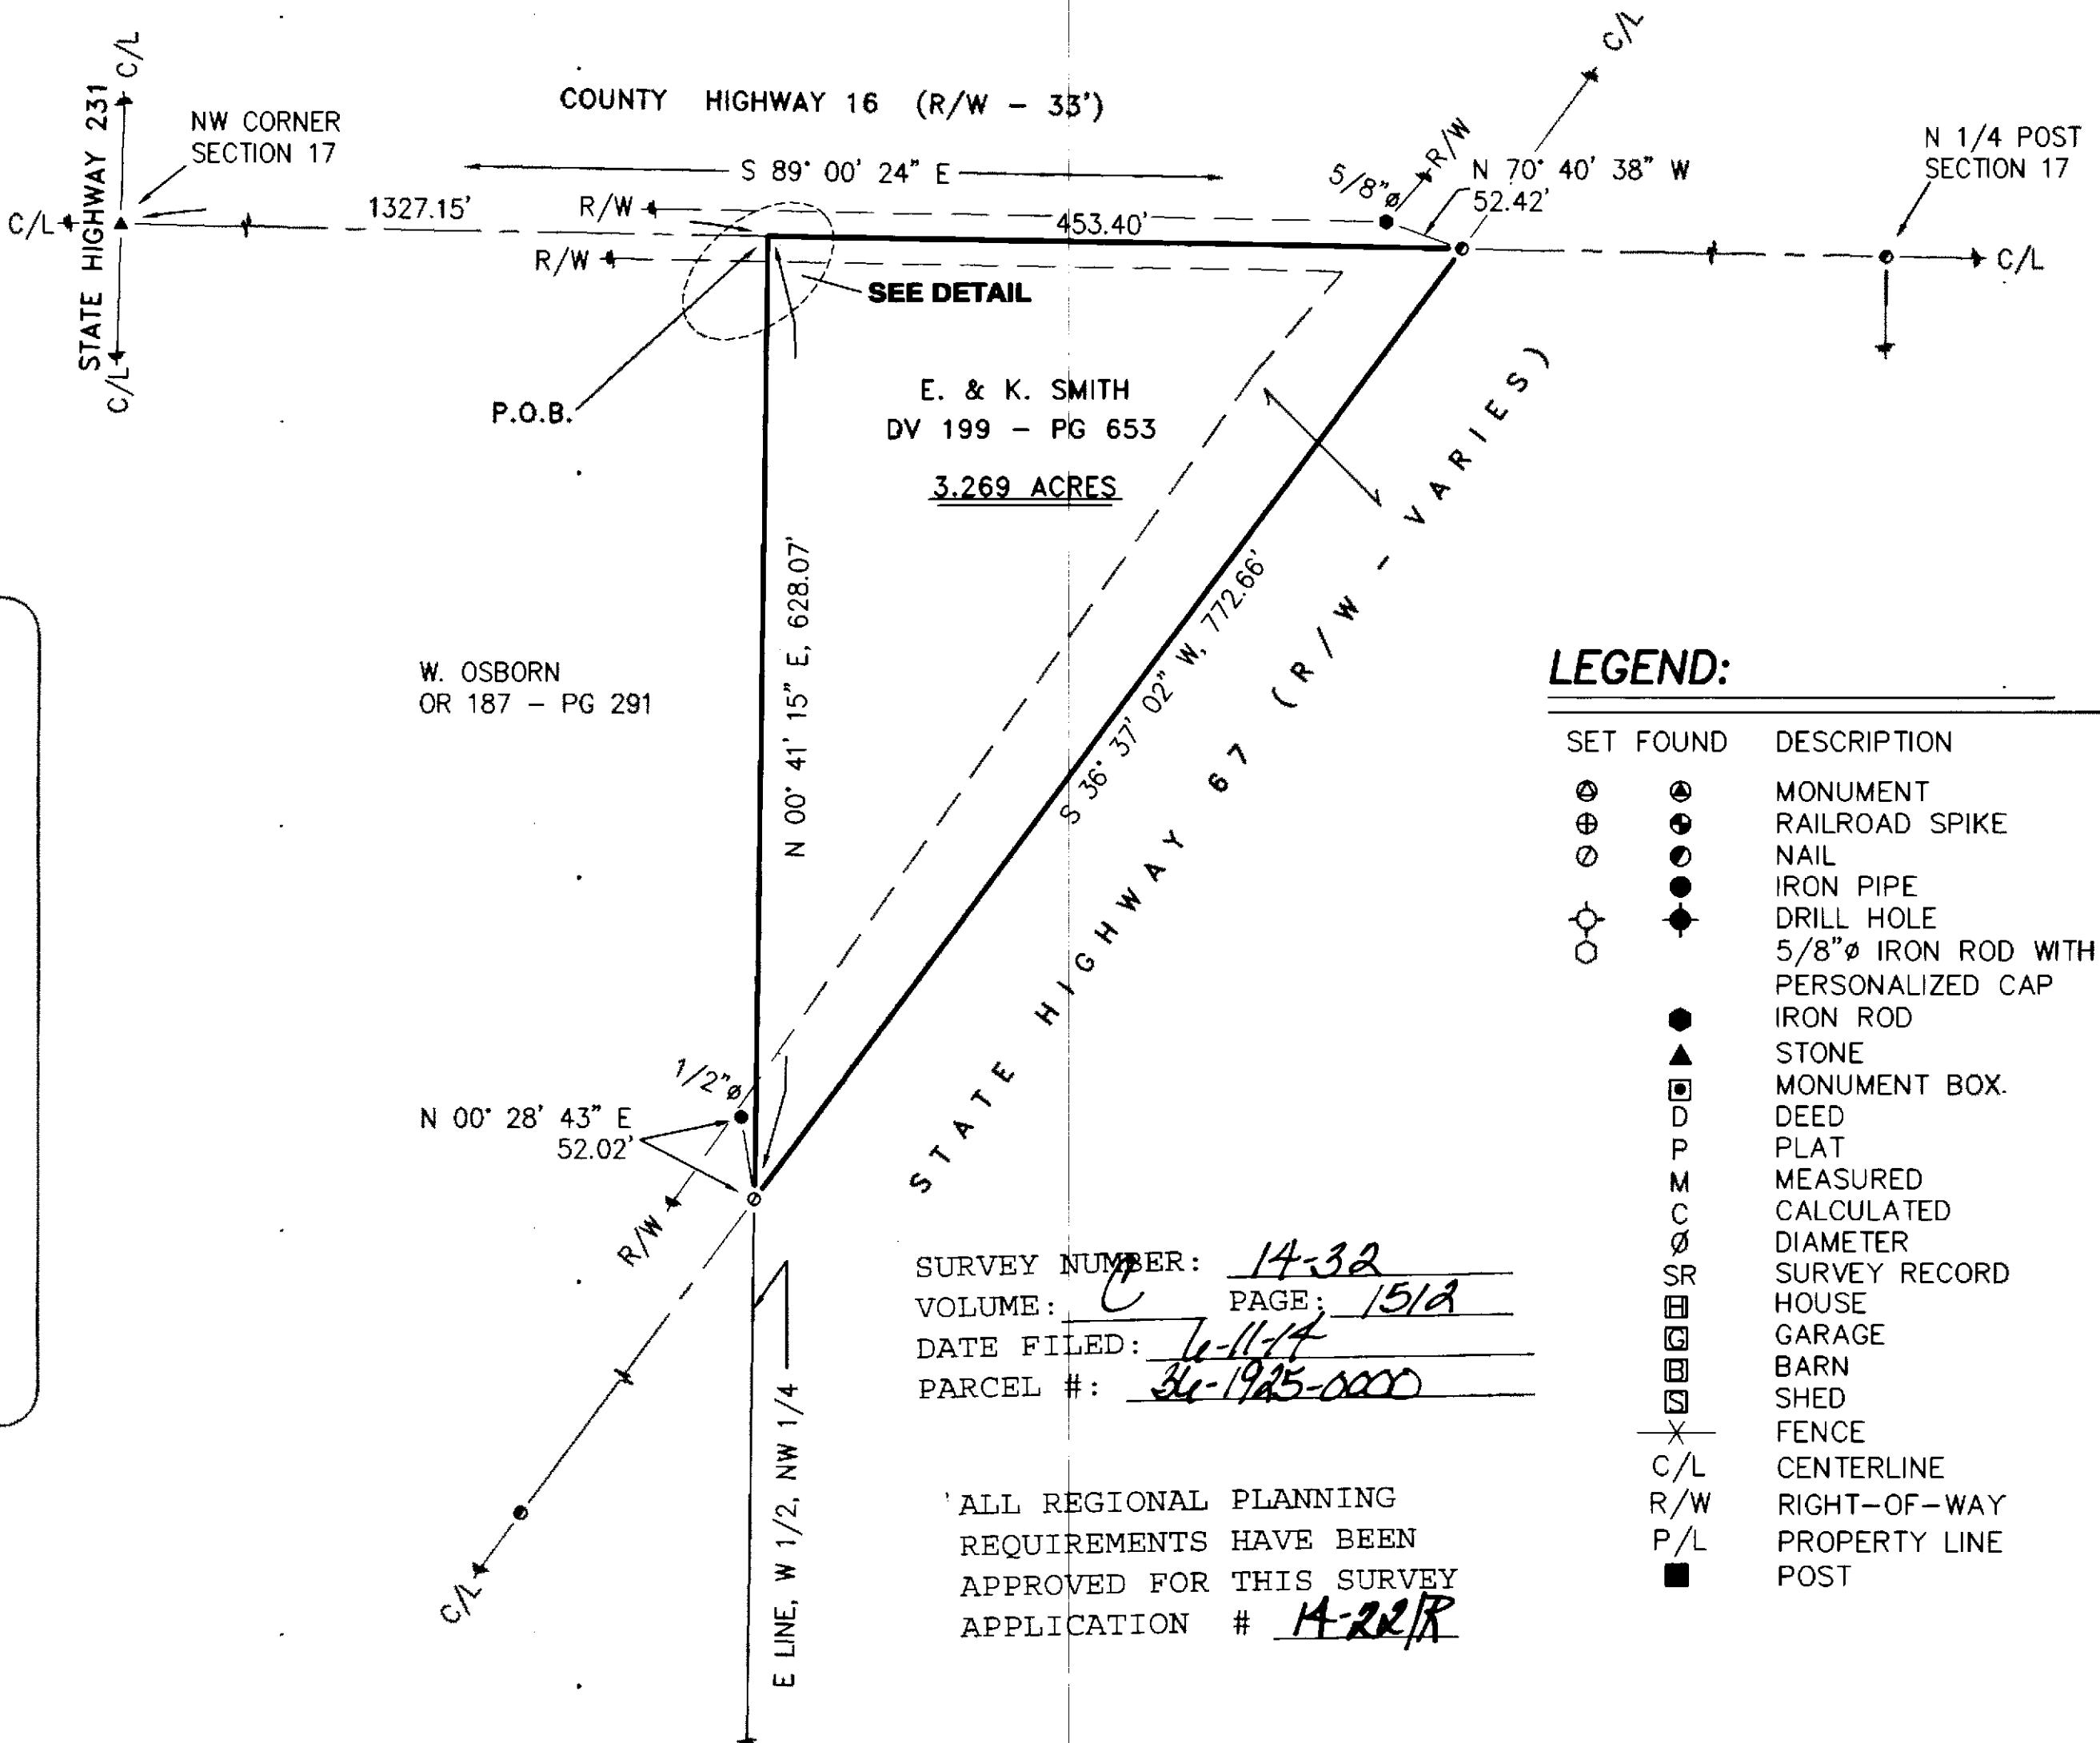

LEGEND:

SET FOUND	DESCRIPTION
MONUMENT	MONUMENT
RAILROAD SPIKE	RAILROAD SPIKE
NAIL	NAIL
IRON PIPE	IRON PIPE
DRILL HOLE	DRILL HOLE
5/8" Ø IRON ROD WITH PERSONALIZED CAP	5/8" Ø IRON ROD WITH PERSONALIZED CAP
IRON ROD	IRON ROD
STONE	STONE
MONUMENT BOX	MONUMENT BOX
DEED	DEED
PLAT	PLAT
MEASURED	MEASURED
CALCULATED	CALCULATED
DIAMETER	DIAMETER
SURVEY RECORD	SURVEY RECORD
HOUSE	HOUSE
GARAGE	GARAGE
BARN	BARN
SHED	SHED
FENCE	FENCE
C/L	CENTERLINE
R/W	RIGHT-OF-WAY
P/L	PROPERTY LINE
■	POST

NOTE: THIS SURVEY DOES NOT INCLUDE A TITLE SEARCH. EASEMENTS OR OTHER ENCUMBRANCES ON OR OVER THE LAND ARE NOT SHOWN ON THIS SURVEY. ANY BUILDINGS OR OTHER STRUCTURES NOT TO SCALE. I HEREBY DECLARE THAT I HAVE SURVEYED THE ABOVE DESCRIBED PROPERTY DURING MAY, 2014. THIS SURVEY IS SUBJECT TO ALL LEGAL HIGHWAYS, EASEMENTS, RESTRICTIONS, LEASES OF RECORD AND OF RECORDS IN RESPECTIVE UTILITY OFFICES. THE BEARINGS REFERRED TO HEREON ARE BASED ON AN ASSUMED MERIDIAN AND ARE ONLY FOR THE PURPOSE OF ANGULAR MEASUREMENT.



Victor B. Koehler
VICTOR B. KOEHLER, P.S. NO. 7457

05-30-14
DATE

DRAWN:	CHECKED:	REVISIONS:
1 DAL 05-28-14	VBK 05-29-14	

1 14061-S