



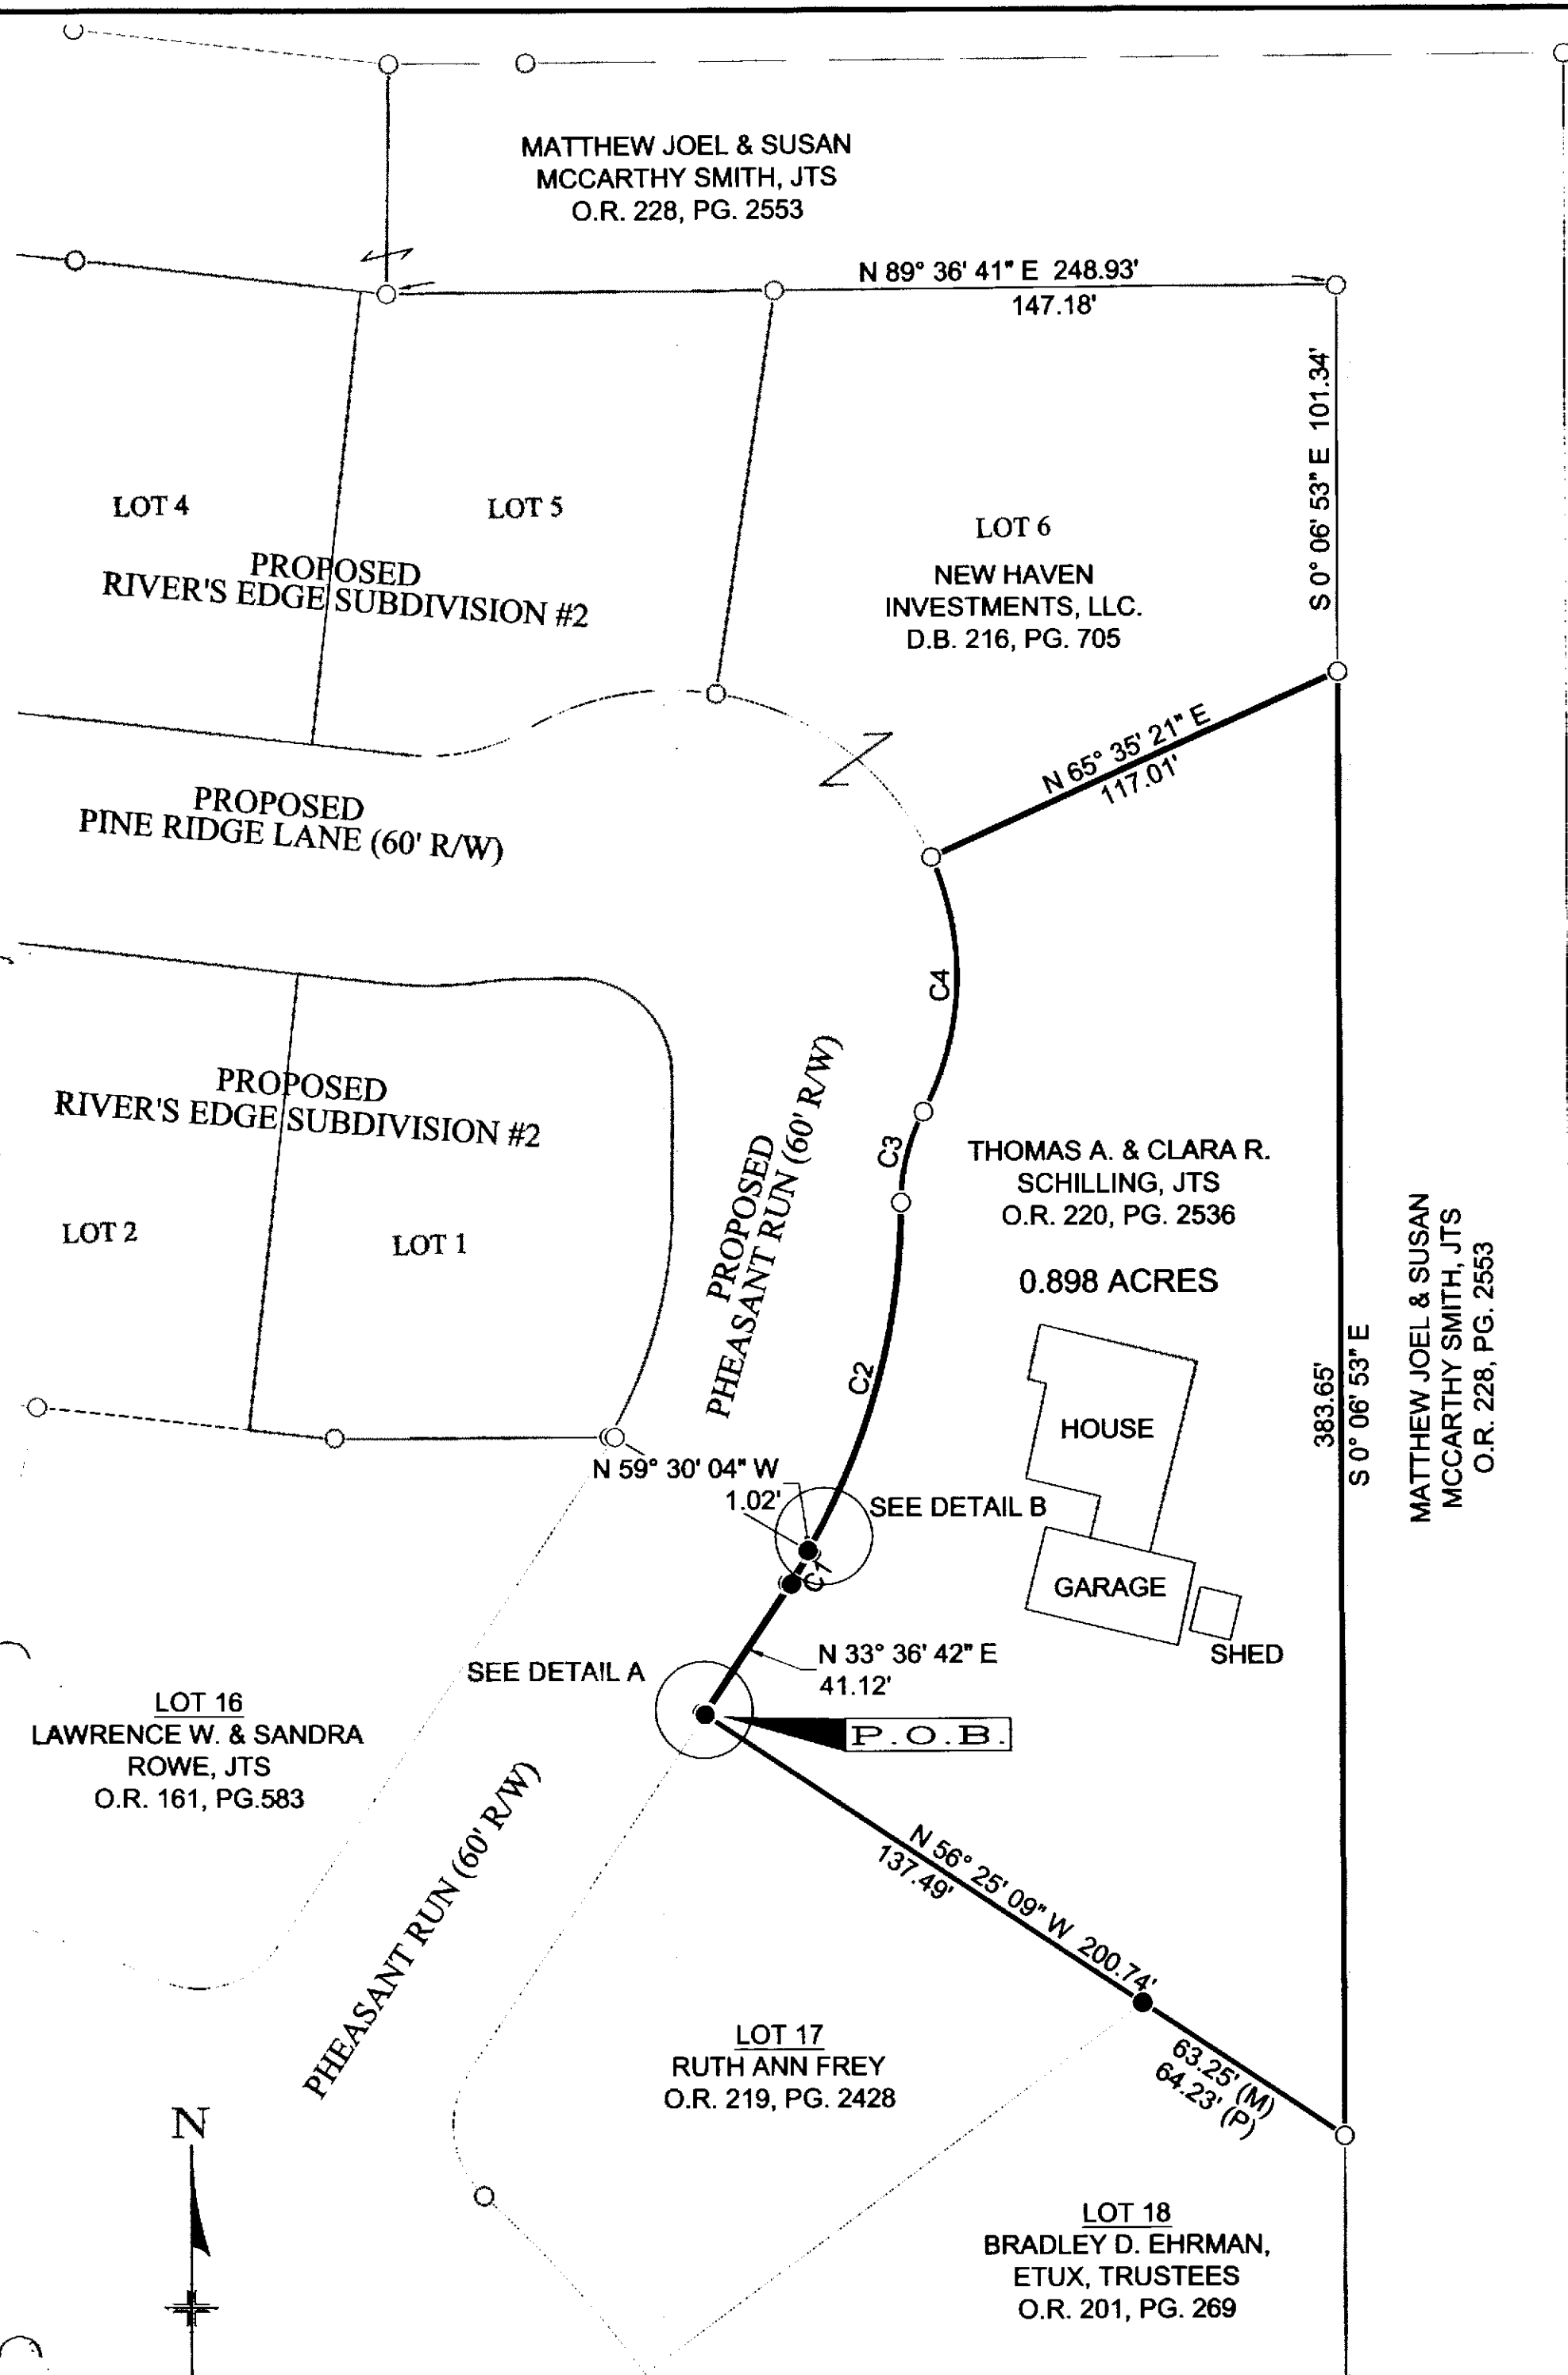

SURVEY REFERENCES
VOL. D, PG. 62
VOL. C, PG. 1394
VOL. C, PG. 1408
PLAT CAB. A, 593-595

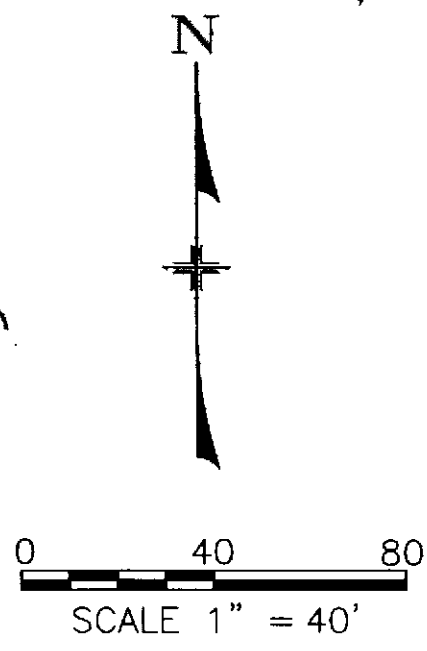

MATTHEW JOEL & SUSAN
MCCARTHY SMITH, JTS
O.R. 228, PG. 2553

REVISIONS		
NO.	DESCRIPTION	DATE

Makeever & Associates, Inc.
P.O. BOX 325, 1810 E. MANSFIELD ST.
BUCYRUS, OHIO 44820
PHONE: (419) 562-7757 FAX: (419) 562-4717

PLAT OF SURVEY FOR:
THOMAS SCHILLING

ORIG. DATE: 9-10-2014 ORIG. SHEET SIZE = 18"x24"	S:2013\007\004 DWG. NAME : 2013-007-004dwg
---	---


CURVE TABLE					
CURVE #	LENGTH	RADIUS	DELTA	CHORD DIRECTION	CHORD LENGTH
C1	9.78'	180.00'	3°06'45"	N 32°03'19" E	9.78'
C2	95.44'	180.00'	30°22'52"	N 15°10'00" E	94.33'
C3	24.67'	50.00'	28°16'01"	N 14°06'35" E	24.42'
C4	68.92'	75.00'	52°39'15"	N 1°54'58" E	66.52'
C5	9.78'	180.00'	3°06'45"	N 32°01'28" E	9.78'
C6	0.35'	180.00'	0°06'39"	N 30°24'46" E	0.35'

SURVEY NUMBER: 14-57
VOLUME: C PAGE: 1533
DATE FILED: 10-1-14
PARCEL #: 06-3195-01-02


ALL REGIONAL PLANNING
REQUIREMENTS HAVE BEEN
APPROVED FOR THIS SURVEY
APPLICATION # N/A

DESCRIPTION
BEING PART OF THE SOUTHWEST QUARTER OF SECTION 28,
TOWNSHIP 2 SOUTH, RANGE 14 EAST, CITY OF UPPER SANDUSKY,
WYANDOT COUNTY, OHIO.

- LEGEND**
- | FOUND | SET | |
|-------|-----|------------------------------|
| ○ | ● | 5/8" IRON PIN, UNLESS NOTED |
| ⊙ | ● | 5/8" IRON PIPE, UNLESS NOTED |
| △ | ▲ | RAILROAD SPIKE |
| □ | ■ | SURVEY NAIL |
| □ | ■ | STONE |
| ⊠ | ⊠ | MONUMENT BOX |
| ⬢ | ⬢ | MAG SPIKE |

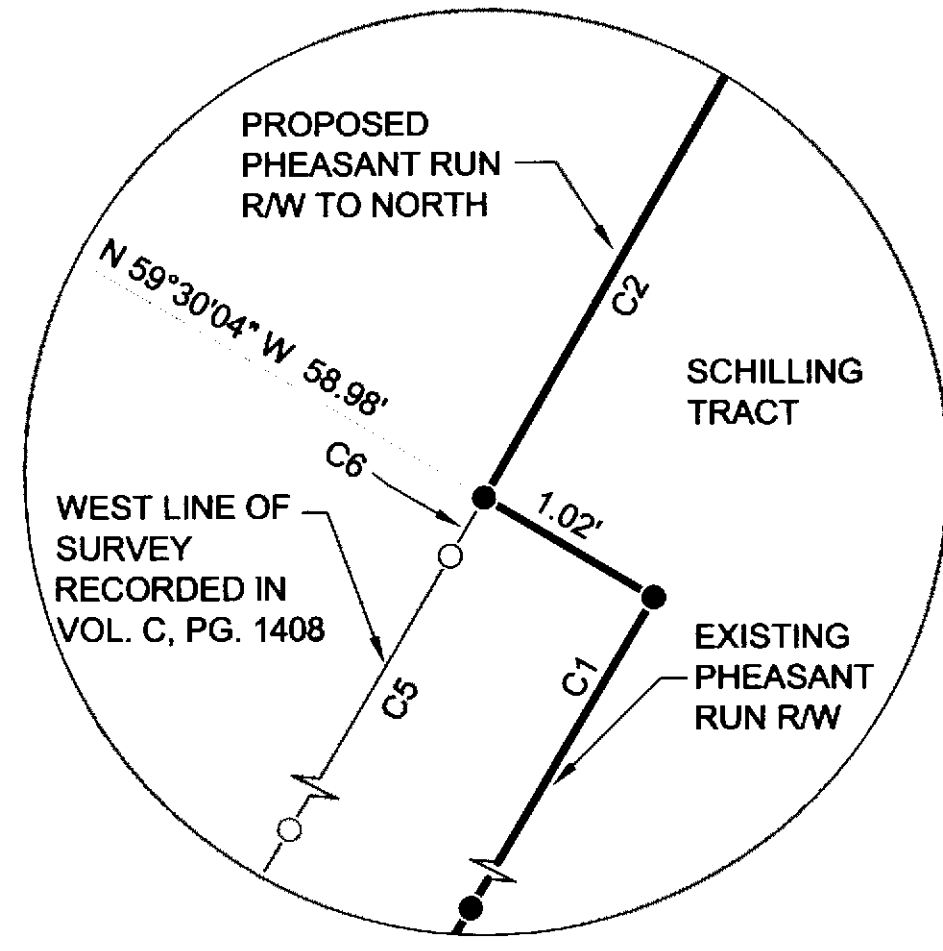

DETAIL B
1" = 1'

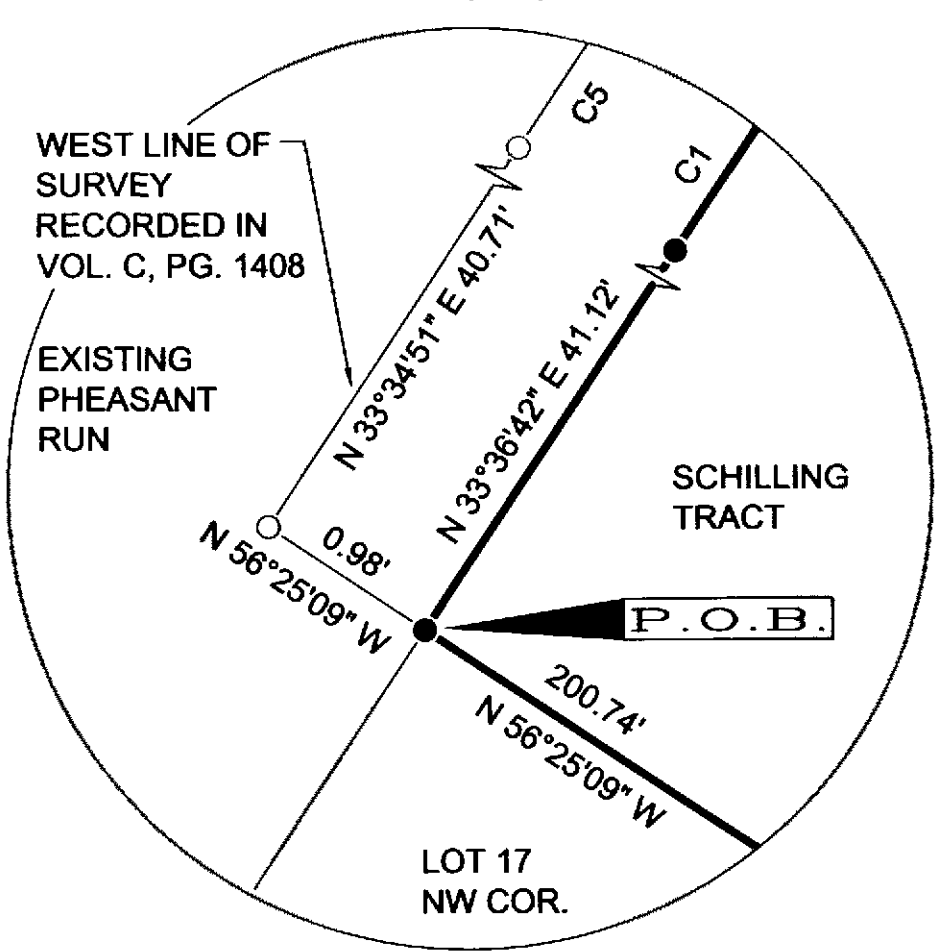

DETAIL A
1" = 1'

- NOTES**
- ALL IRON PINS SET ARE 5/8" x 30" LONG REINFORCING RODS WITH YELLOW PLASTIC CAPS STAMPED "MAKEEVER AND ASSOC." UNLESS OTHERWISE NOTED.
 - BEARINGS SHOWN HEREON ARE BASED ON THE OHIO STATE PLANE COORDINATE SYSTEM, NORTH ZONE, (NAD83).
 - THE PROPERTY SHOWN HEREON THIS PLAT OF SURVEY IS SUBJECT TO ALL HIGHWAYS, EASEMENTS, AND RESTRICTIONS OF RECORD. THIS SURVEY IS NOT INTENDED TO SHOW EASEMENTS AFFECTING THE PROPERTY.

SURVEYOR'S STATEMENT
I HEREBY STATE TO THOMAS SCHILLING THAT THE DRAWING HEREIN IS REPRESENTATIVE OF AN ACTUAL SURVEY PERFORMED IN SEPTEMBER, 2014, BY MAKEEVER AND ASSOCIATES UNDER MY DIRECT SUPERVISION AND THAT ALL INFORMATION IS TRUE AND CORRECT TO THE BEST OF MY KNOWLEDGE AND BELIEF.

Isaac L. King
ISAAC L. KING, P.S.
PROFESSIONAL SURVEYOR NO. 8318
DATE: 9-30-2014

