

TOPO
I

(ASSUMED)


1" = 60'
SCALE FEET

LEGEND:

SET FOUND	DESCRIPTION
◎	MONUMENT
◎ +	RAILROAD SPIKE
◎	NAIL
○	IRON PIPE
○	DRILL HOLE
○	5/8" Ø IRON ROD WITH PERSONALIZED CAP
●	IRON ROD (5/8" Ø, "VBK")
◆	STONE
□	MONUMENT BOX
D	DEED
P	PLAT
M	MEASURED
C	CALCULATED
Q	DIAMETER
SR	SURVEY RECORD
■	HOUSE
■	GARAGE
■	BARN
■	SHED
■	FENCE
C/L	CENTERLINE
R/W	RIGHT-OF-WAY
P/L	PROPERTY LINE
■	POST

SURVEY NUMBER: 15-14
VOLUME: C PAGE: 1558
DATE FILED: 03-26-15
PARCEL #: 39-0135-0000

ALL REGIONAL PLANNING
REQUIREMENTS HAVE BEEN
APPROVED FOR THIS SURVEY
APPLICATION # N/A Adjoining

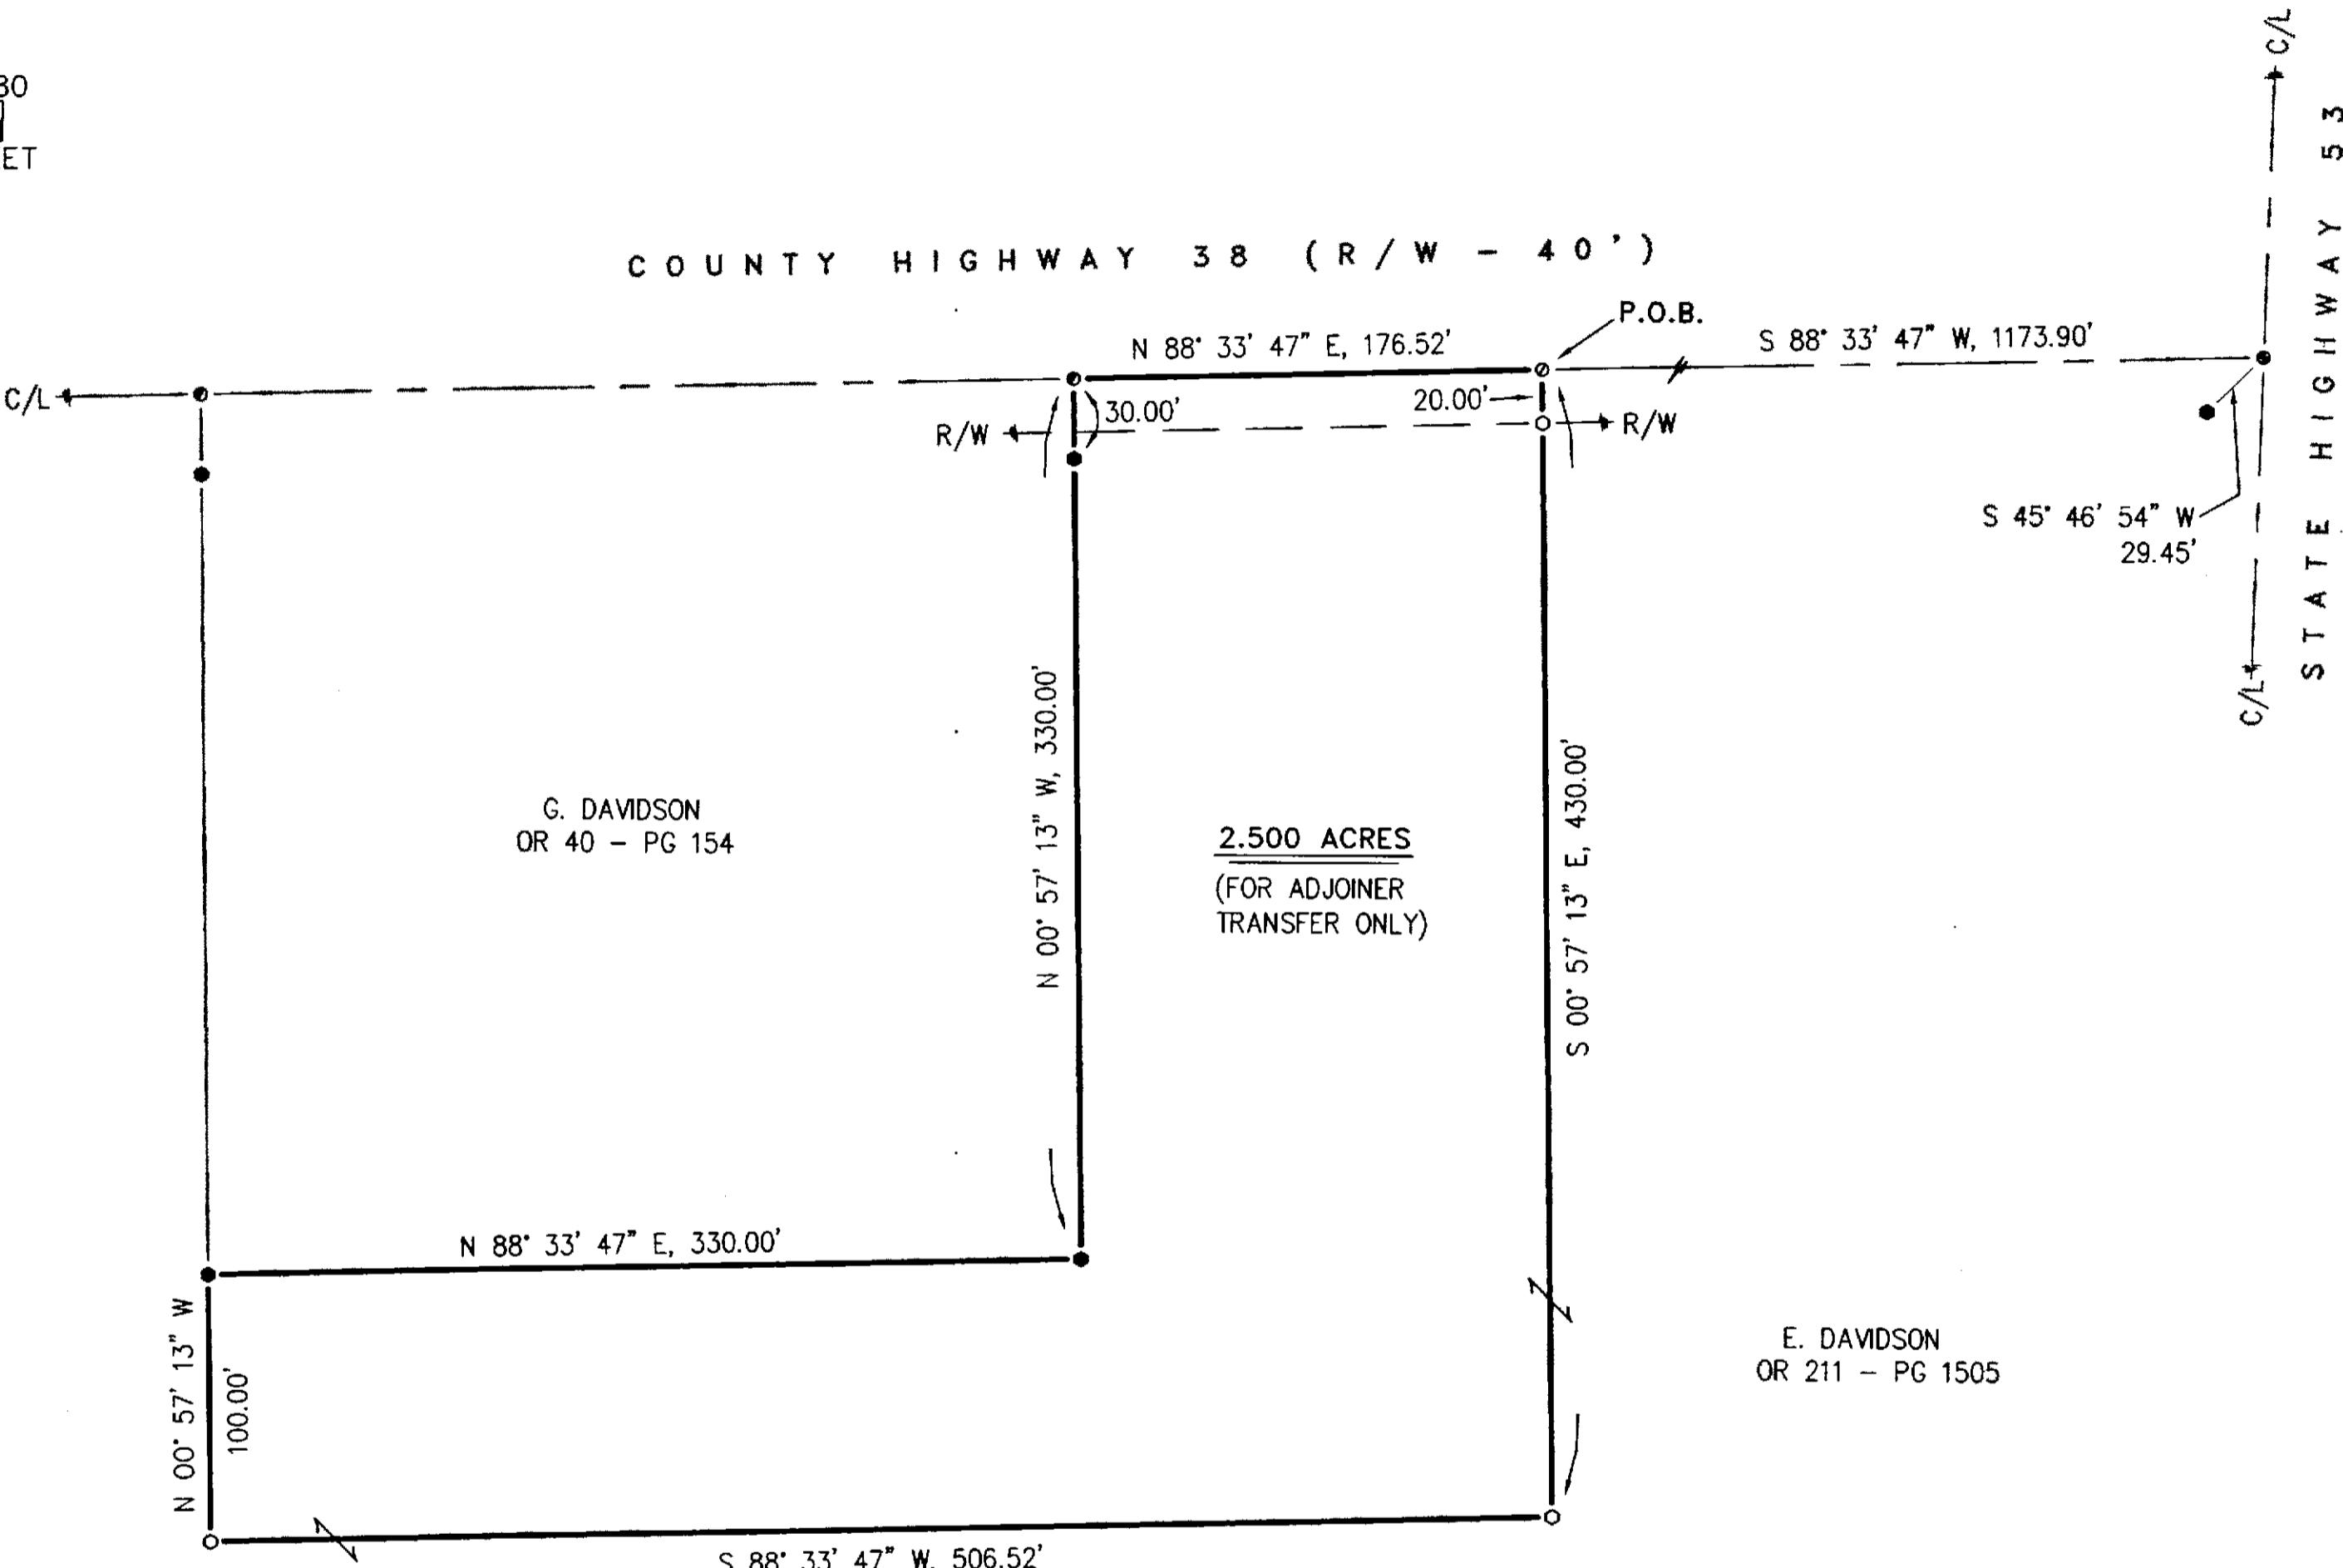

REFERENCES:

- DEED VOLUMES AND PAGES AS SHOWN.
- WYANDOT COUNTY ROAD RECORDS.
- SURVEY VOLUME C, PAGE 504.



Victor Koehler
VICTOR B. KOEHLER, P.S. NO. 7457

03-17-2015
DATE

SURVEY FOR: JERRY DAVIDSON

BEING A PARCEL OF LAND SITUATED IN PART OF
THE NORTHWEST QUARTER OF SECTION 32, T-1-S, R-14-E,
TYMOCHTEE TOWNSHIP, WYANDOT COUNTY, OHIO.

KOEHLER SURVEYING, INC.

P. O. BOX 28
UPPER SANDUSKY, OHIO
43351
419-294-5388

DRAWN:	CHECKED:	REVISIONS:
1 DAL 03-1-3-15	VBK 03-16-15	

1
1
15014-S