


SURVEY NUMBER: 15-16
VOLUME: C PAGE: 1559
DATE FILED: 04-01-15
PARCEL #: 20-2250-0000

ALL REGIONAL PLANNING
REQUIREMENTS HAVE BEEN
APPROVED FOR THIS SURVEY
APPLICATION #

F. J. ARNOLD TRUST
OR 200 - PG 2050
R. J. ARNOLD TRUST
OR 200 - PG 2057

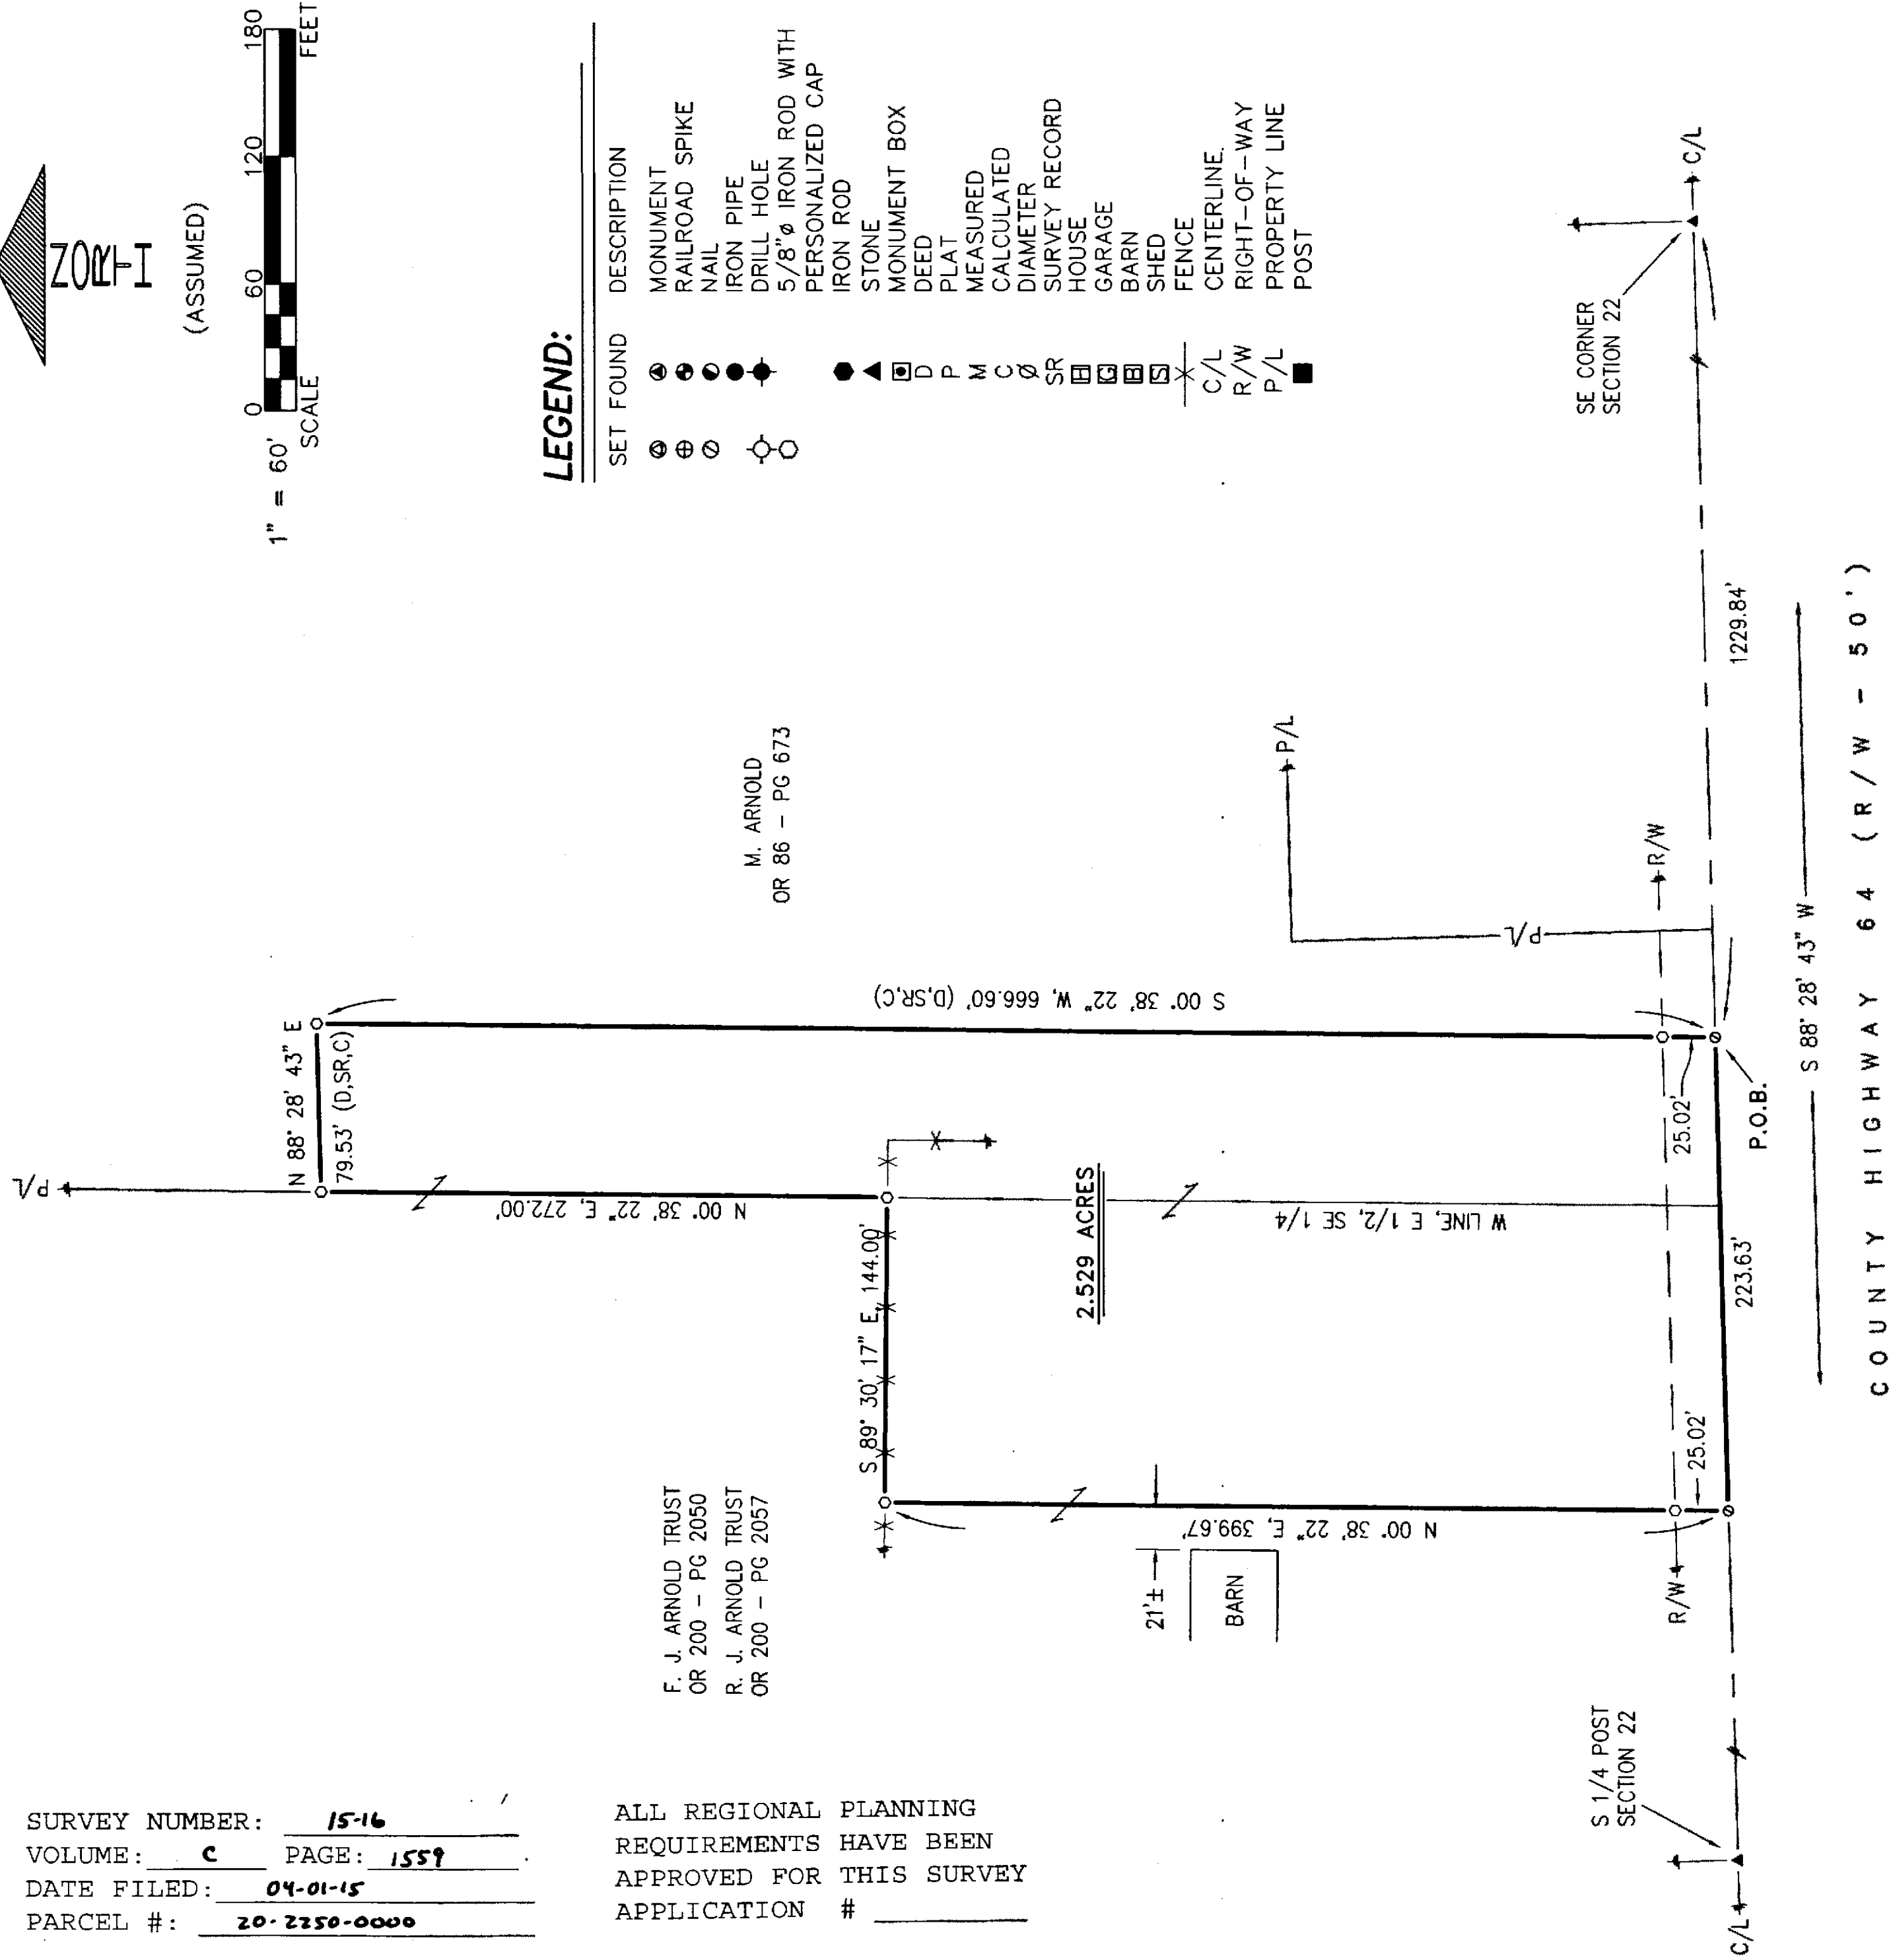

REFERENCES:

- DEED VOLUMES AND PAGES AS SHOWN.
- WYANDOT COUNTY CORNERSTONE RECORDS.
- WYANDOT COUNTY ROAD RECORDS.
- SURVEY VOLUME 3, PAGE 87.
- SURVEY VOLUME 9, PAGE 185.
- ORIGINAL U. S. GOVERNMENT FIELD NOTES.

NOTE:

THIS SURVEY DOES NOT INCLUDE A TITLE SEARCH.
EASEMENTS OR OTHER ENCUMBRANCES ON OR
OVER THE LAND ARE NOT SHOWN ON THIS SURVEY.
ANY BUILDINGS OR OTHER STRUCTURES NOT TO SCALE.
I HEREBY DECLARE THAT I HAVE SURVEYED THE ABOVE
DESCRIBED PROPERTY DURING MARCH, 2015.
THIS SURVEY IS SUBJECT TO ALL LEGAL HIGHWAYS,
EASEMENTS, RESTRICTIONS, LEASES OF RECORD
AND OF RECORDS IN RESPECTIVE UTILITY OFFICES.
THE BEARINGS REFERRED TO HEREON ARE BASED
ON AN ASSUMED MERIDIAN AND ARE ONLY FOR
THE PURPOSE OF ANGULAR MEASUREMENT.



Victor B. Koehler
VICTOR B. KOEHLER, P.S. NO. 7457
DATE 03-26-2015

DRAWN:	CHECKED:	REVISIONS:
1	VBK	
DAL		
		03-25-15 03-26-15

SURVEY FOR: M. ARNOLD
BEING A PARCEL OF LAND SITUATED IN PART OF
THE SOUTHEAST QUARTER OF SECTION 22, T-3-S, R-13-E,
MIFFLIN, WYANDOT COUNTY, OHIO.

KOEHLER SURVEYING, INC.
P. O. BOX 28 SANDUSKY, OHIO 43351
419-294-5388