


COUNTY HIGHWAY 96 (R/W - 60')



(ASSUMED)

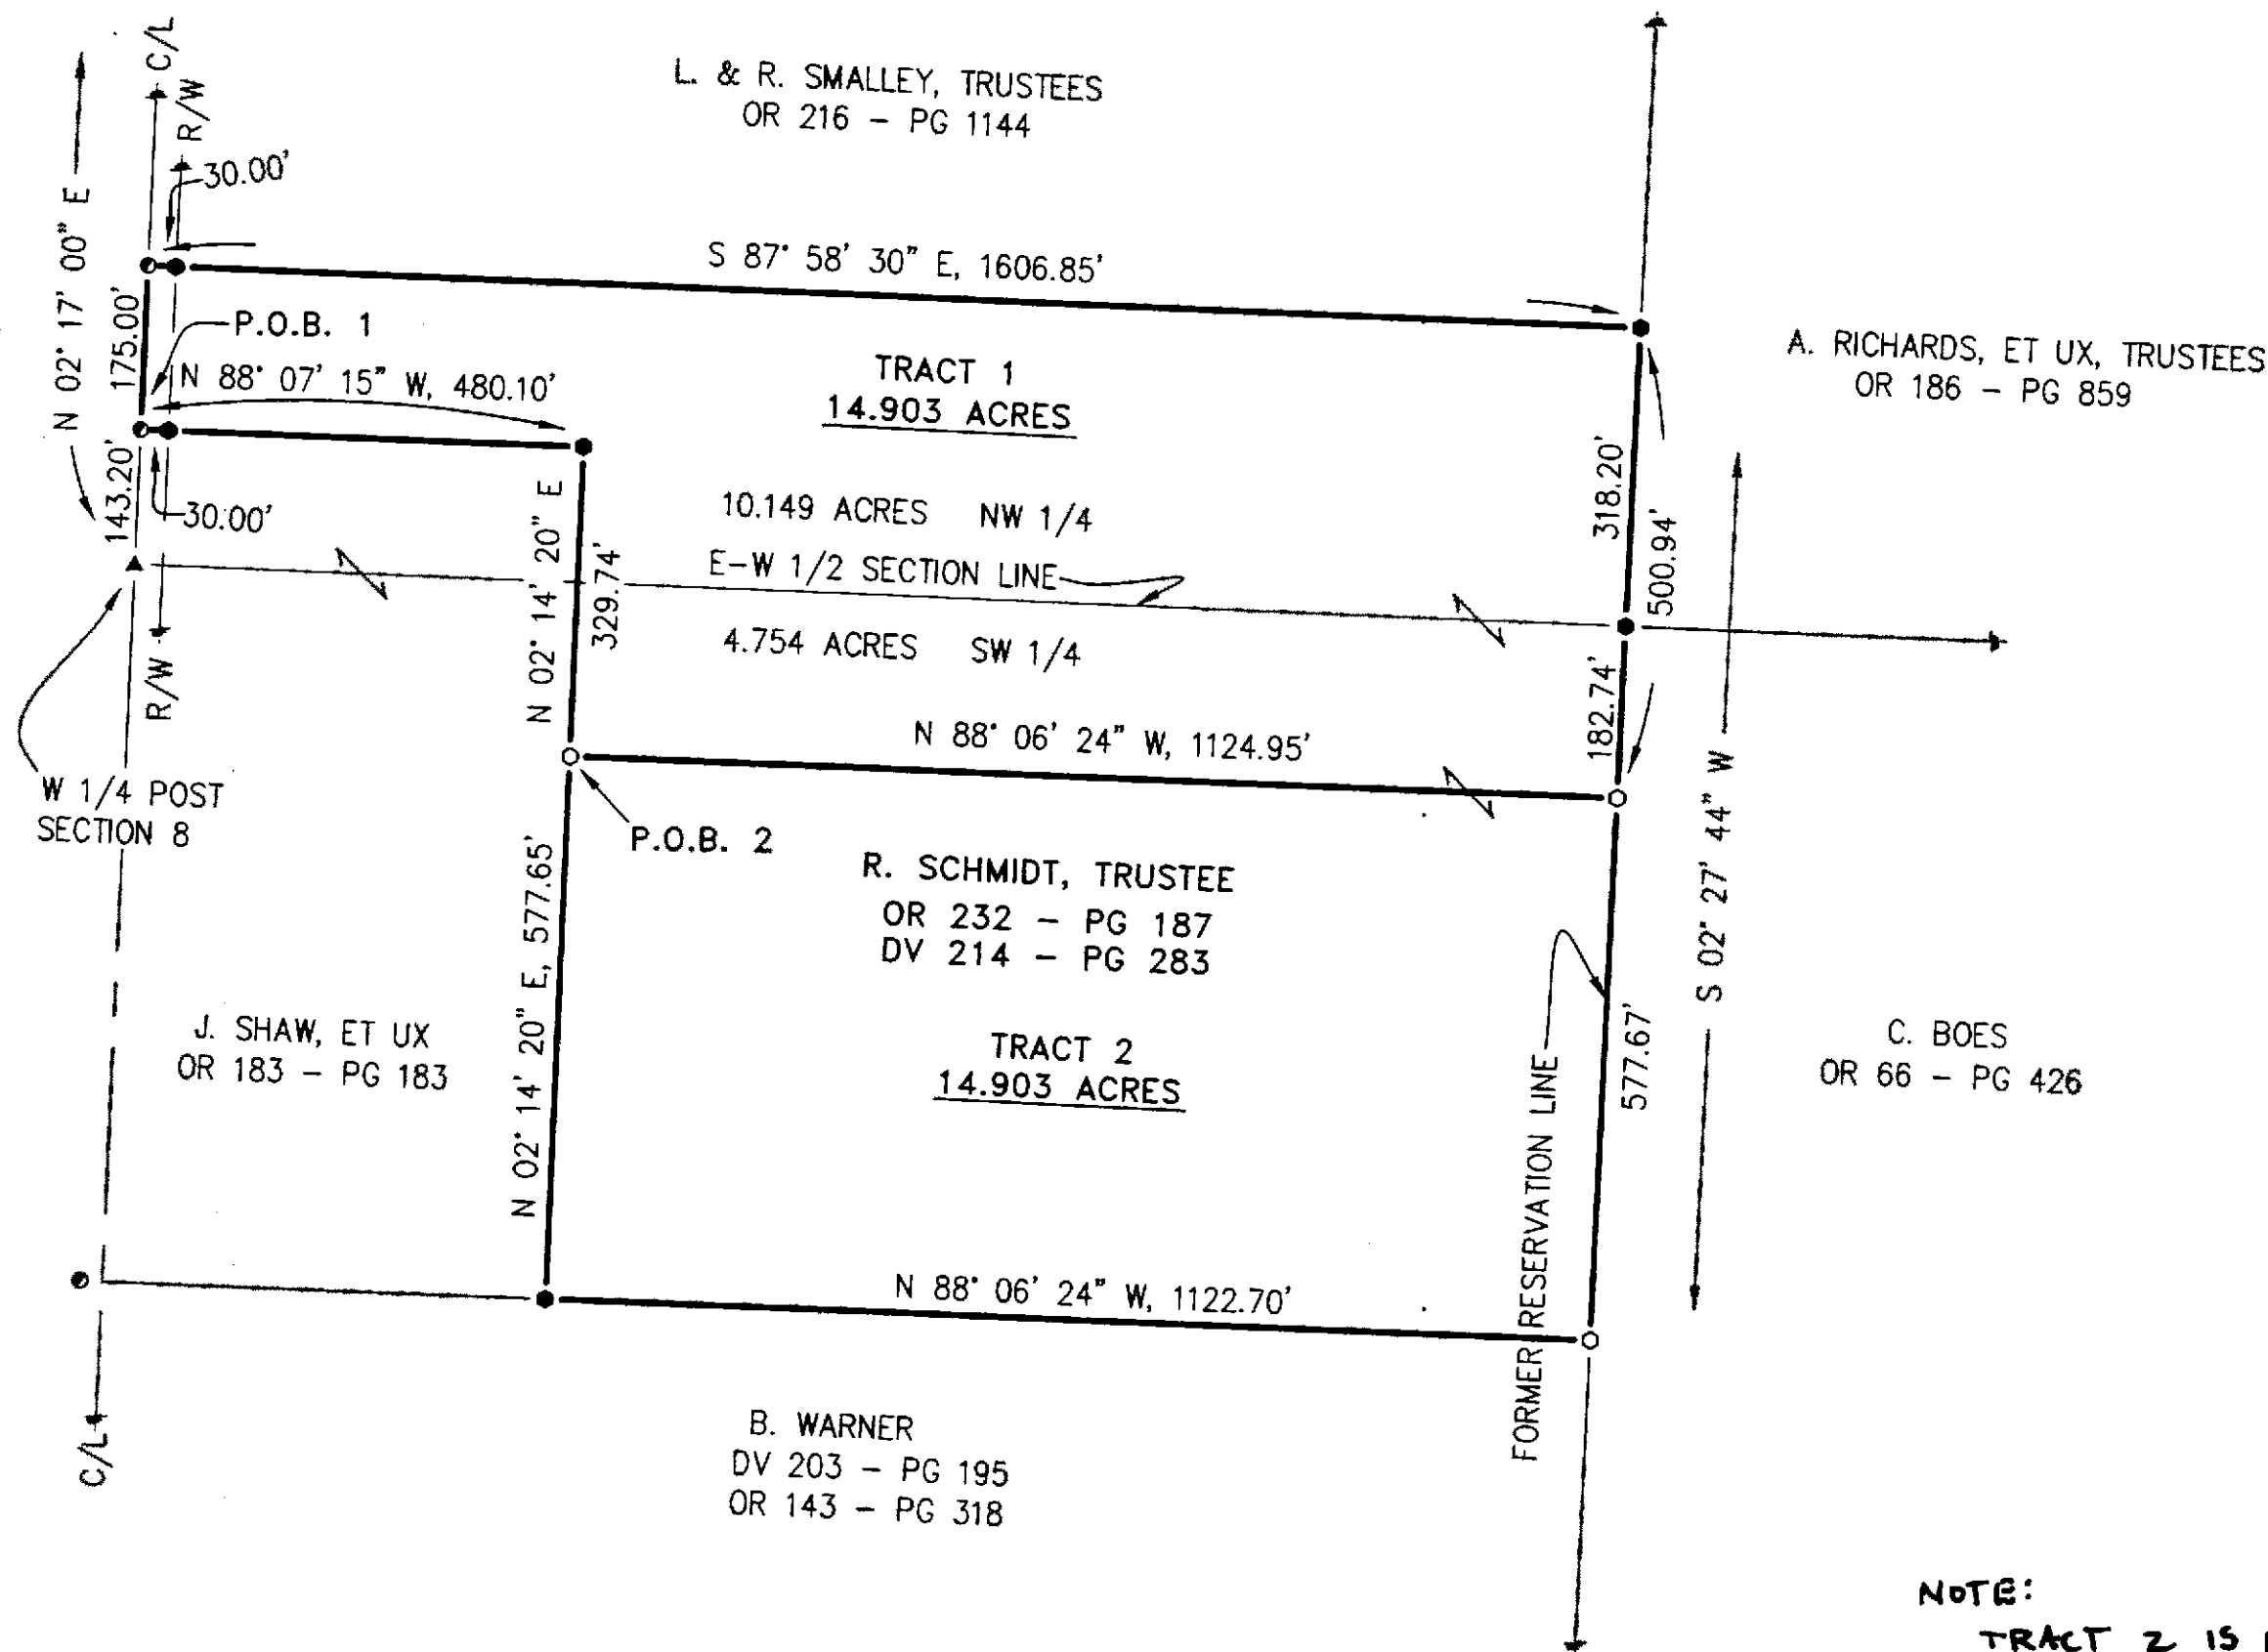

### LEGEND:


| SET | FOUND | DESCRIPTION                           |
|-----|-------|---------------------------------------|
| ⊕   | ⊕     | MONUMENT                              |
| ⊗   | ⊗     | RAILROAD SPIKE                        |
| ⊙   | ⊙     | NAIL                                  |
| ⊛   | ⊛     | IRON PIPE                             |
| ⊚   | ⊚     | DRILL HOLE                            |
| ⊘   | ⊘     | 5/8" Ø IRON ROD WITH PERSONALIZED CAP |
| ⊙   | ⊙     | IRON ROD                              |
| ⬢   | ⬢     | STONE                                 |
| ⬢   | ⬢     | MONUMENT BOX                          |
| ⬢   | ⬢     | DEED                                  |
| ⬢   | ⬢     | PLAT                                  |
| ⬢   | ⬢     | MEASURED                              |
| ⬢   | ⬢     | CALCULATED                            |
| ⬢   | ⬢     | DIAMETER                              |
| ⬢   | ⬢     | SURVEY RECORD                         |
| ⬢   | ⬢     | HOUSE                                 |
| ⬢   | ⬢     | GARAGE                                |
| ⬢   | ⬢     | BARN                                  |
| ⬢   | ⬢     | SHED                                  |
| ⬢   | ⬢     | FENCE                                 |
| ⬢   | ⬢     | C/L CENTERLINE                        |
| ⬢   | ⬢     | R/W RIGHT-OF-WAY                      |
| ⬢   | ⬢     | P/L PROPERTY LINE                     |
| ⬢   | ⬢     | POST                                  |

NOTE:  
TRACT 2 IS INTENDED  
TO TRANSFER TO AN  
ADJOINER ONLY.

### REFERENCES:


- DEED VOLUMES AND PAGES AS SHOWN.
- SURVEY VOLUME C, PAGE 593.
- SURVEY VOLUME C, PAGE 828.
- SURVEY VOLUME D, PAGE 463.
- SURVEY VOLUME D, PAGE 182.
- ORIGINAL U. S. GOVERNMENT FIELD NOTES.
- WYANDOT COUNTY CORNERSTONE RECORDS.
- WYANDOT COUNTY ROAD RECORDS.

NOTE: THIS SURVEY DOES NOT INCLUDE A TITLE SEARCH. EASEMENTS OR OTHER ENCUMBRANCES ON OR OVER THE LAND ARE NOT SHOWN ON THIS SURVEY. ANY BUILDINGS OR OTHER STRUCTURES NOT TO SCALE. I HEREBY DECLARE THAT I HAVE SURVEYED THE ABOVE DESCRIBED PROPERTY DURING APRIL, 2015. THIS SURVEY IS SUBJECT TO ALL LEGAL HIGHWAYS, EASEMENTS, RESTRICTIONS, LEASES OF RECORD AND OF RECORDS IN RESPECTIVE UTILITY OFFICES. THE BEARINGS REFERRED TO HEREON ARE BASED ON AN ASSUMED MERIDIAN AND ARE ONLY FOR THE PURPOSE OF ANGULAR MEASUREMENT.

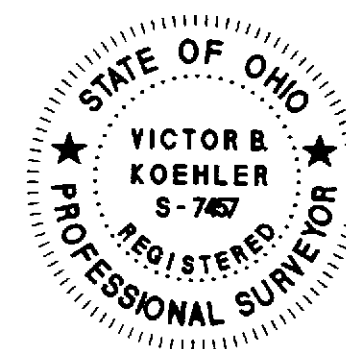

VICTOR B. KOEHLER, P.S. NO. 7457

04.13.15  
DATE

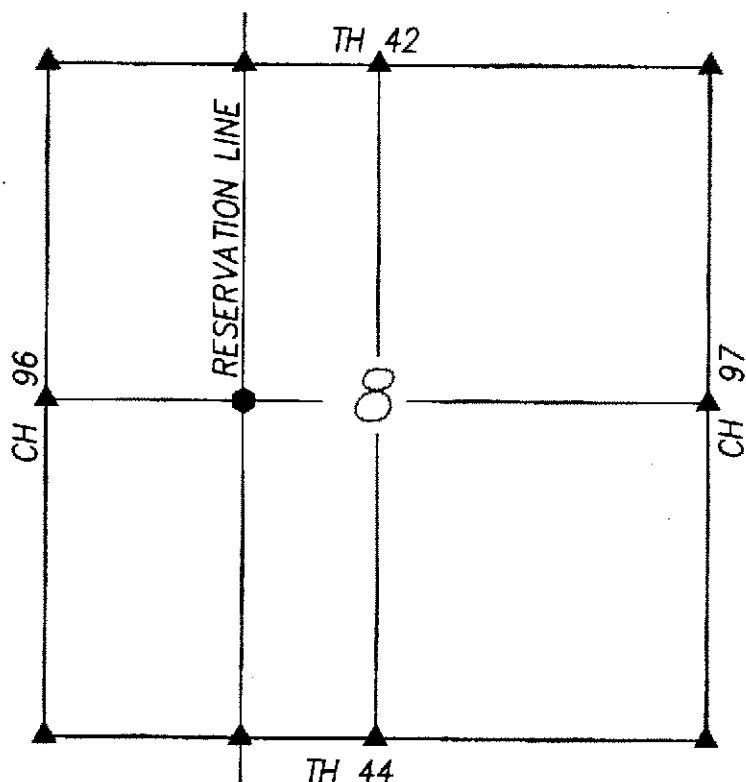

**SECTION OVERVIEW**  
NOT TO SCALE

SURVEY NUMBER: 15-22  
VOLUME: C PAGE: 1564  
DATE FILED: 04-27-15  
PARCEL #: 34-2085-0000

ALL REGIONAL PLANNING  
REQUIREMENTS HAVE BEEN  
APPROVED FOR THIS SURVEY  
APPLICATION # 15-14/R

**SURVEY FOR: J. SCHMIDT ESTATE**

BEING PARCELS OF LAND SITUATED IN PART OF  
THE NW AND SW QUARTERS OF SECTION 8, T-2-S, R-13-E,  
SALEM TOWNSHIP, WYANDOT COUNTY, OHIO.

| DRAWN:   | CHECKED: | REVISIONS: |
|----------|----------|------------|
| DAL      | VBK      |            |
| 04-10-15 | 04-10-15 |            |
| 1        | 1        |            |
| 14177-S  |          |            |

**KOEHLER SURVEYING, INC.**

P. O. BOX 28  
UPPER SANDUSKY, OHIO 43351  
419-294-5388