


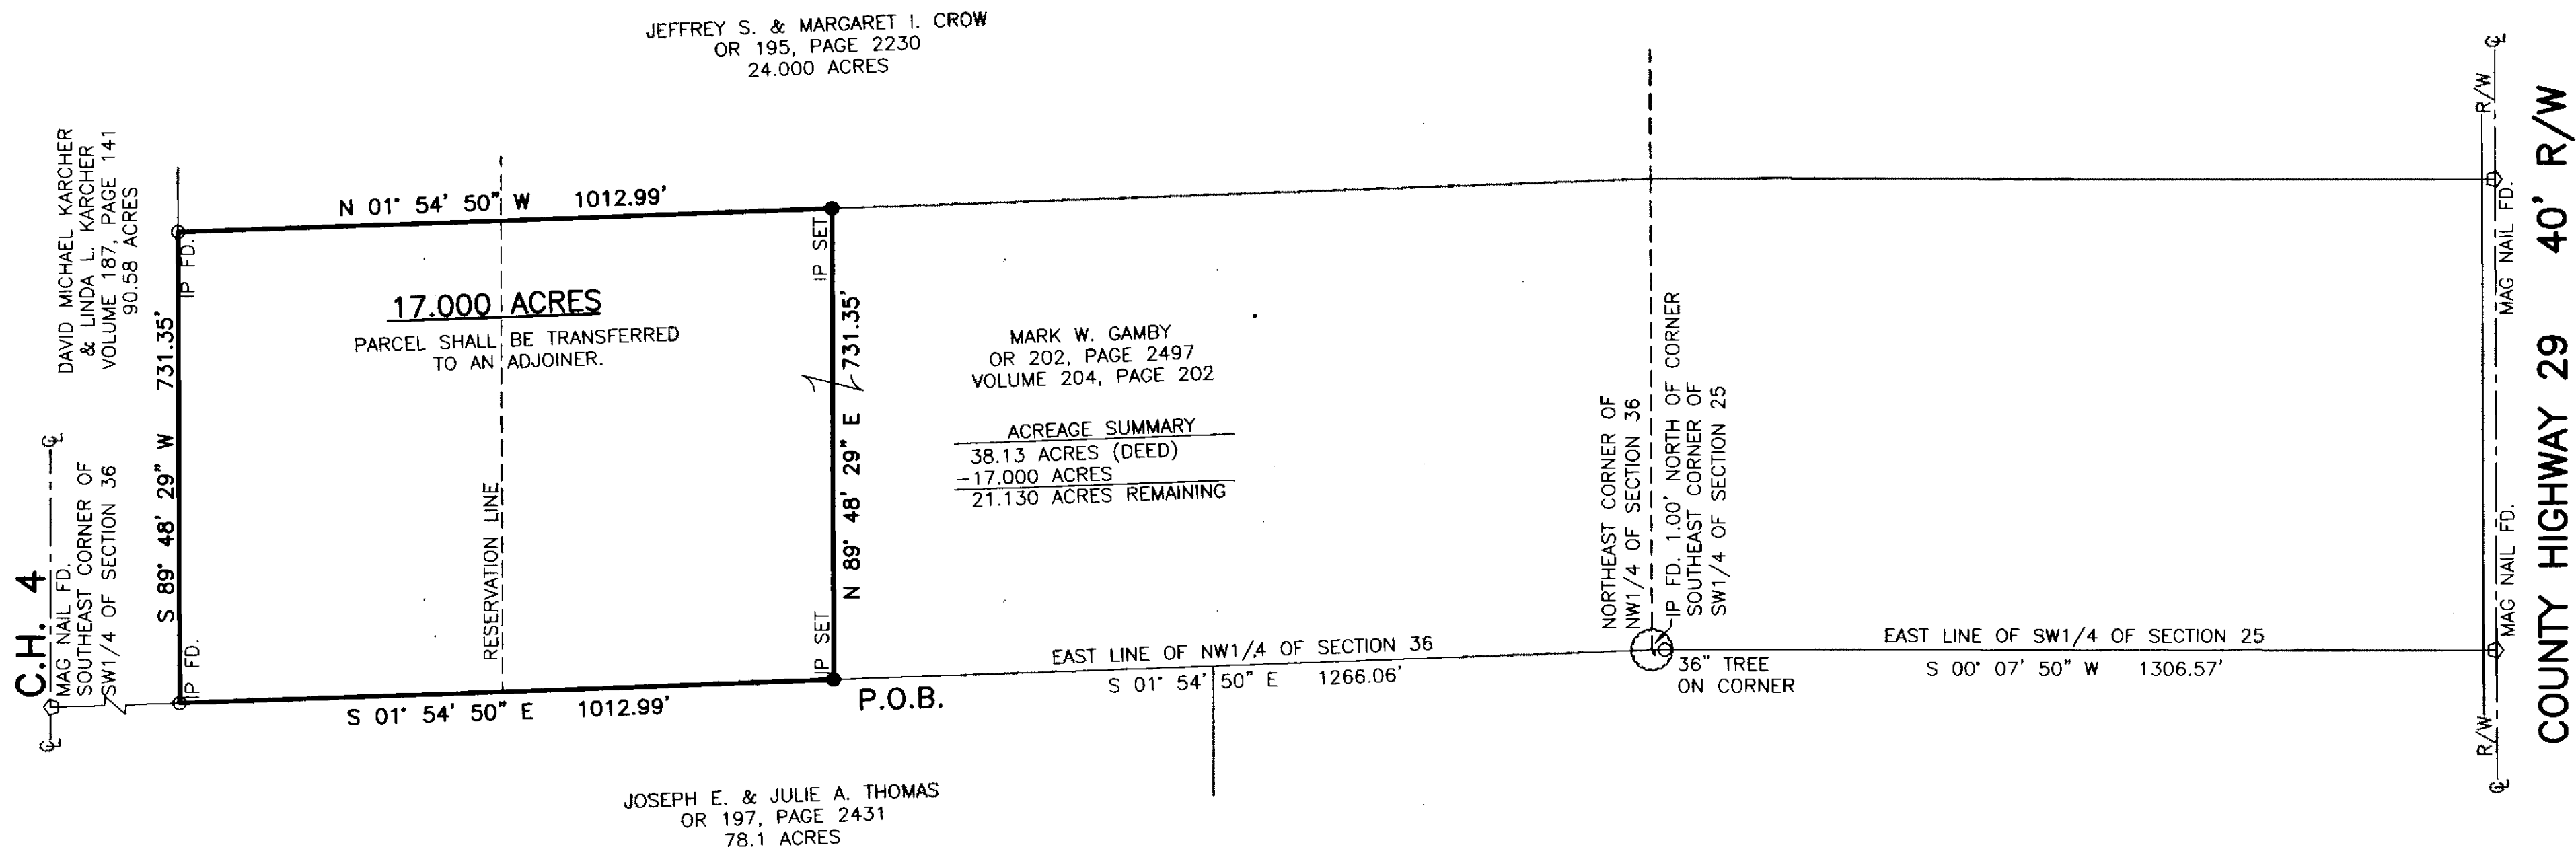

ALL REGIONAL PLANNING
REQUIREMENTS HAVE BEEN
APPROVED FOR THIS SURVEY
APPLICATION # NA

SURVEY NUMBER: 15-36
VOLUME: C PAGE: 157B
DATE FILED: 7-13-15
PARCEL #: 09-0460-0000

NOTE: THE BEARINGS ON THIS PLAT ARE BASED UPON
AN ASSUMED MERIDIAN AND ARE USED ONLY FOR THE
PURPOSE OF DESCRIBING ANGULAR MEASUREMENTS.

IP SET= 5/8"x30" REBAR WITH PETERMAN ASSOCIATES' CAP.

SURVEY REFERENCE:
VOLUME C, PAGE 1143
WYANDOT COUNTY STONE RECORDS

LEGEND

- IRON PIN FOUND
- IRON PIN SET
- MONUMENT FOUND
- MONUMENT SET
- ◇ NAIL FOUND
- ◆ NAIL SET
- △ RAILROAD SPIKE FOUND
- ▲ RAILROAD SPIKE SET
- STEEL POST
- WOOD POST
- (M)=MEASURED DISTANCE
- (D)=DEED DISTANCE

DATE: 6-25-2015
NICK E. NIGH, P.S.
PROFESSIONAL SURVEYOR #7384
PETERMAN ASSOCIATES, INC.
3480 N. MAIN STREET
FINDLAY, OH 45840

PETERMAN ASSOCIATES, INC.

ARCHITECTS - ENGINEERS - SURVEYORS
3480 NORTH MAIN STREET
(419) 422-6672

FINDLAY, OHIO 45840

SEAL

SCALE 1"=200'

DATE 6-25-2015

DRAWN BY DSS

APPROVED BY NEN

SURVEY

Mark Gamby

BEING PART OF THE NW1/4 OF SECTION 36,
T1S, R13E, CRAWFORD TOWNSHIP, WYANDOT COUNTY, OHIO

REVISIONS

BY

DATE

JOB. NO.
15-0348



GRAPHIC SCALE

