


SURVEY FOR: DWIGHT GRUNDITSCH
LOCATED IN PART OF THE NORTHWEST QUARTER
OF SECTION 3, T-1-S, R-15-E, SYCAMORE TOWNSHIP,
WYANDOT COUNTY, OHIO.

T-100Z
(ASSUMED)

1" = 60' 0 60 120 180
SCALE FEET

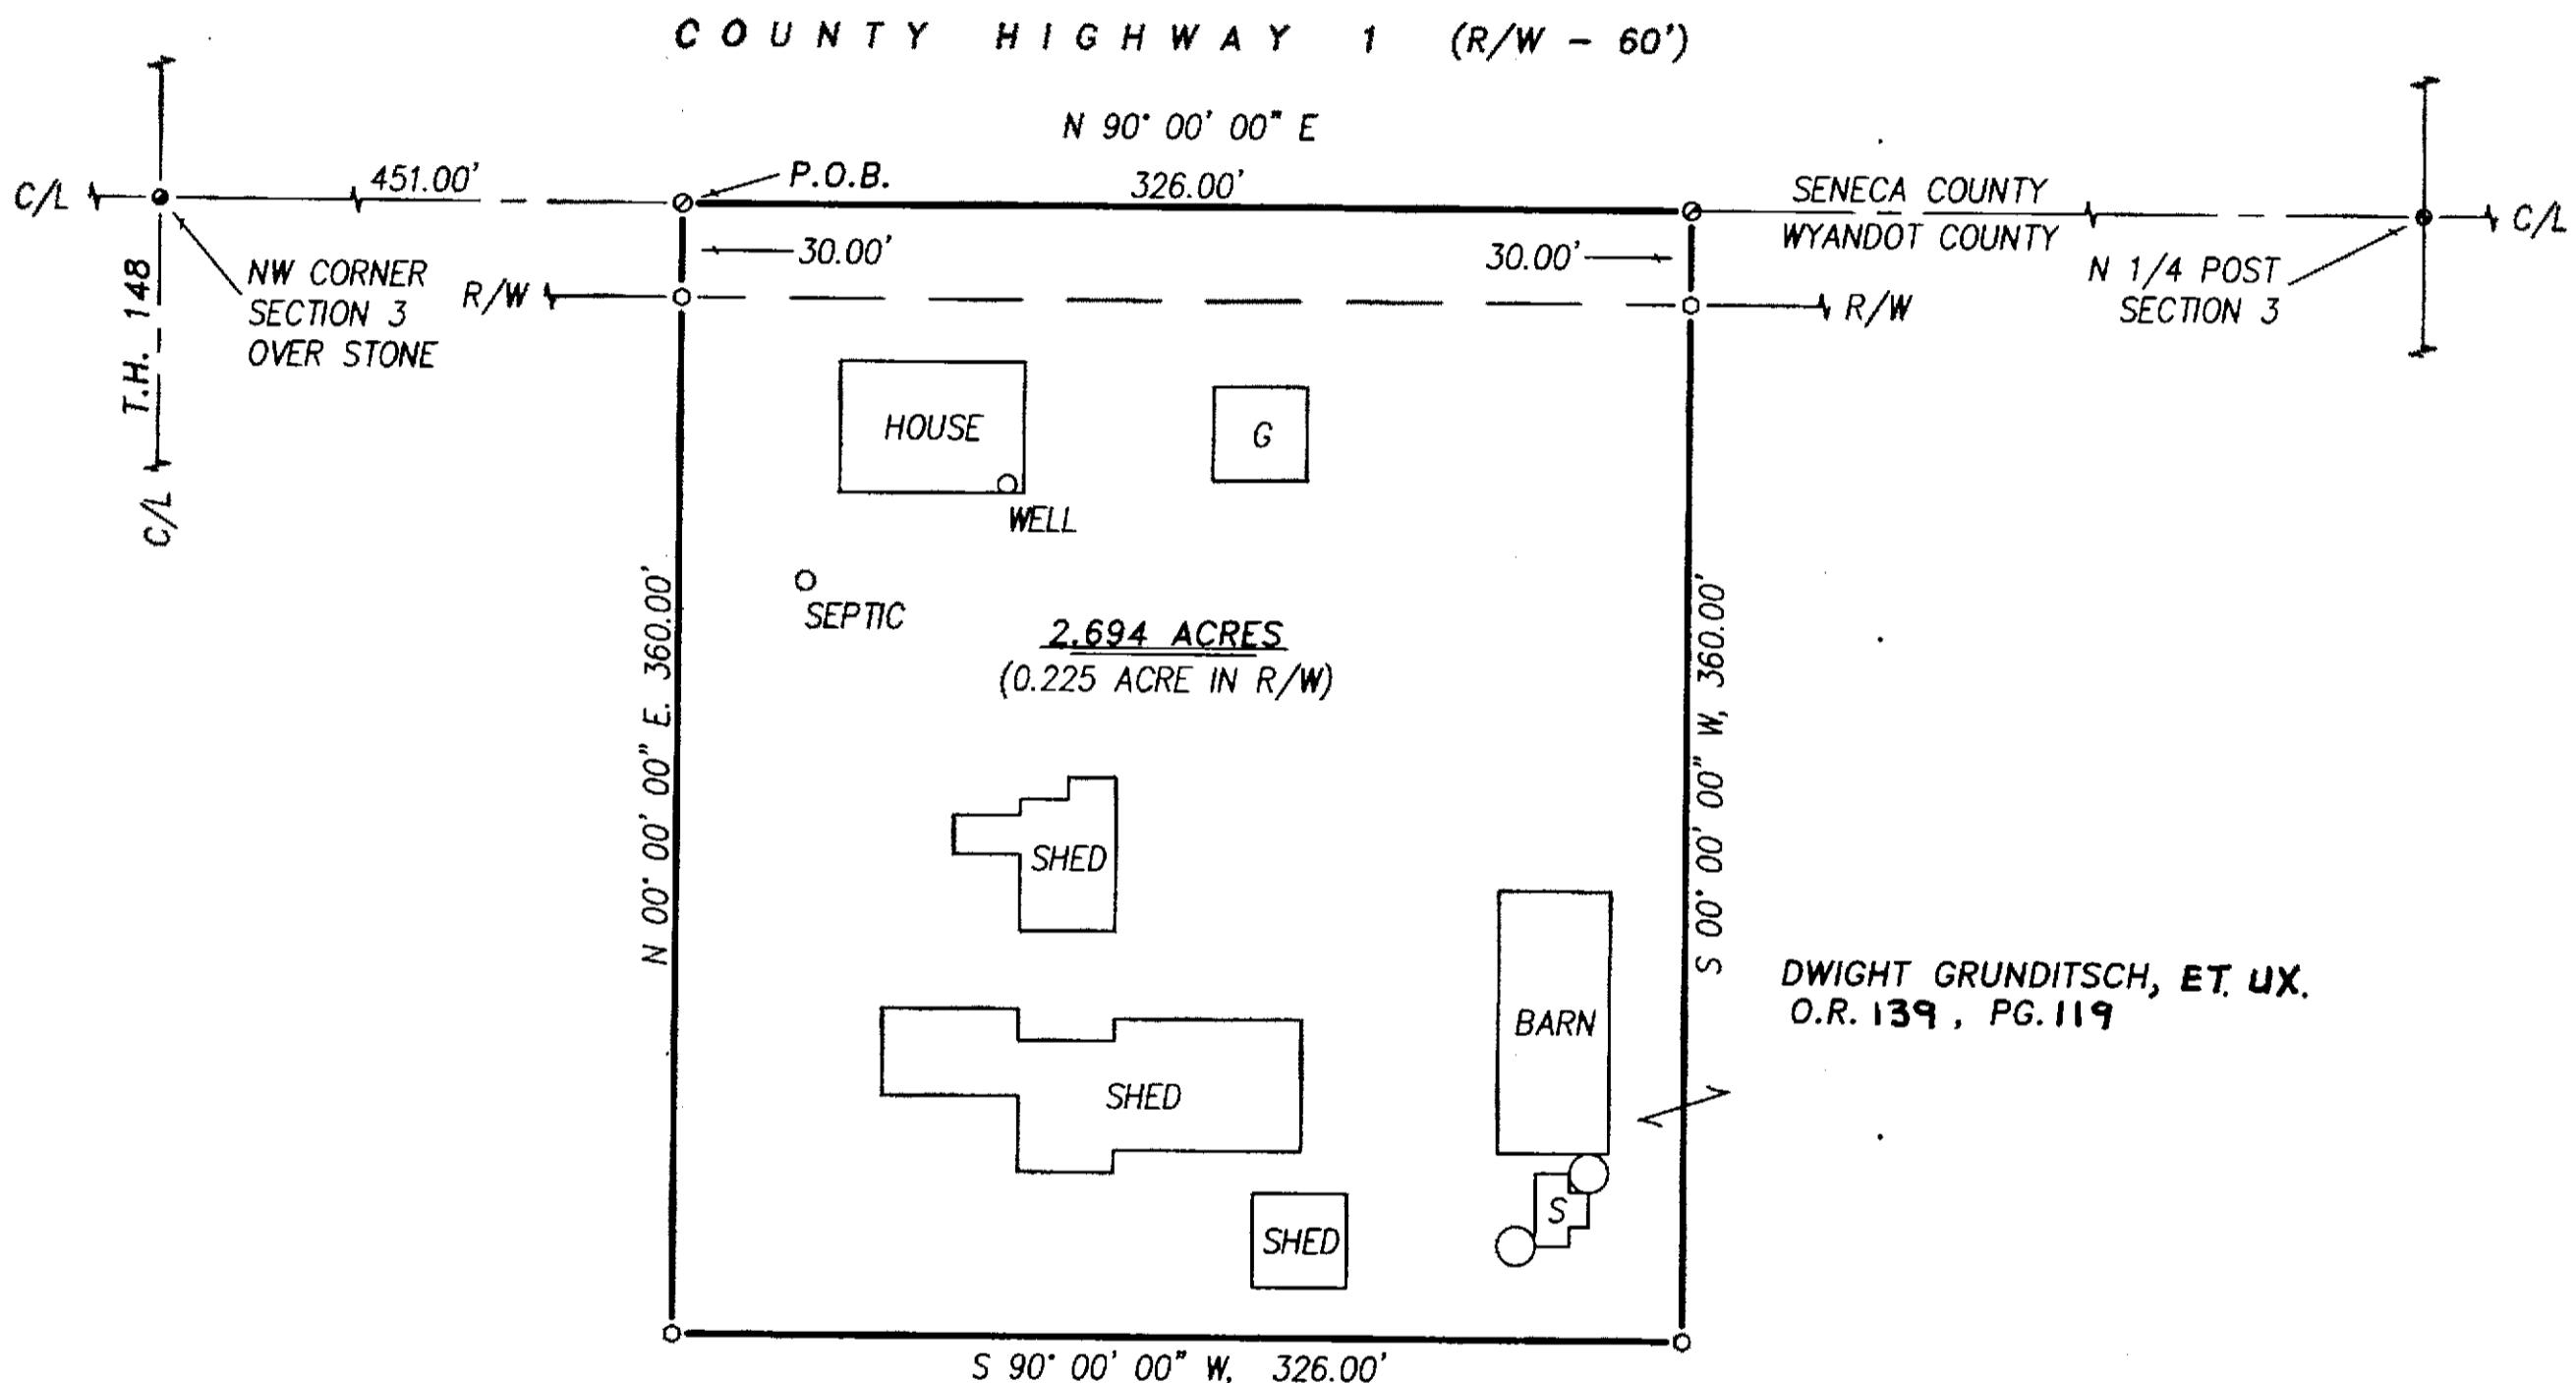

REFERENCES:

- DEED VOLUME AND PAGE AS SHOWN.
- SENECA AND WYANDOT COUNTY CORNERSTONE RECORDS.
- WYANDOT COUNTY ROAD RECORDS.

LEGEND:

SET FOUND	DESCRIPTION
◎	MONUMENT
⊕	RAILROAD SPIKE
⊖	NAIL
⊖	IRON PIPE
⊖	DRILL HOLE
⊖	5/8" Ø IRON ROD WTH PERSONALIZED CAP
⊖	IRON ROD
●	STONE
■	MONUMENT BOX
□	DEED
D	PLAT
P	MEASURED
M	CALCULATED
Q	DIAMETER
C	SURVEY RECORD
SR	HOUSE
□	GARAGE
□	BARN
□	SHED
X	FENCE
C/L	CENTERLINE
R/W	RIGHT-OF-WAY
P/L	PROPERTY LINE
■	POST

NOTE: THIS SURVEY DOES NOT INCLUDE A TITLE SEARCH. EASEMENTS OR OTHER ENCUMBRANCES ON OR OVER THE LAND ARE NOT SHOWN ON THIS SURVEY. ANY BUILDINGS OR OTHER STRUCTURES NOT TO SCALE. I HEREBY DECLARE THAT I HAVE SURVEYED THE ABOVE DESCRIBED PROPERTY DURING JULY, 2015. THIS SURVEY IS SUBJECT TO ALL LEGAL HIGHWAYS, EASEMENTS, RESTRICTIONS, LEASES OF RECORD AND OF RECORDS IN RESPECTIVE UTILITY OFFICES. THE BEARINGS REFERRED TO HEREON ARE BASED ON AN ASSUMED MERIDIAN AND ARE ONLY FOR THE PURPOSE OF ANGULAR MEASUREMENT.



VICTOR B. KOEHLER, P.S. NO. 7457

07.22.2015
DATE

DRAWN:	CHECKED:	REVISIONS:
FFRS	VBK	07-10-15
07-09-15		

1 1 1

15096-S