



PLEASANT VIEW STREET (60' R/W)
N.00°20'01"E. (ASSUMED)

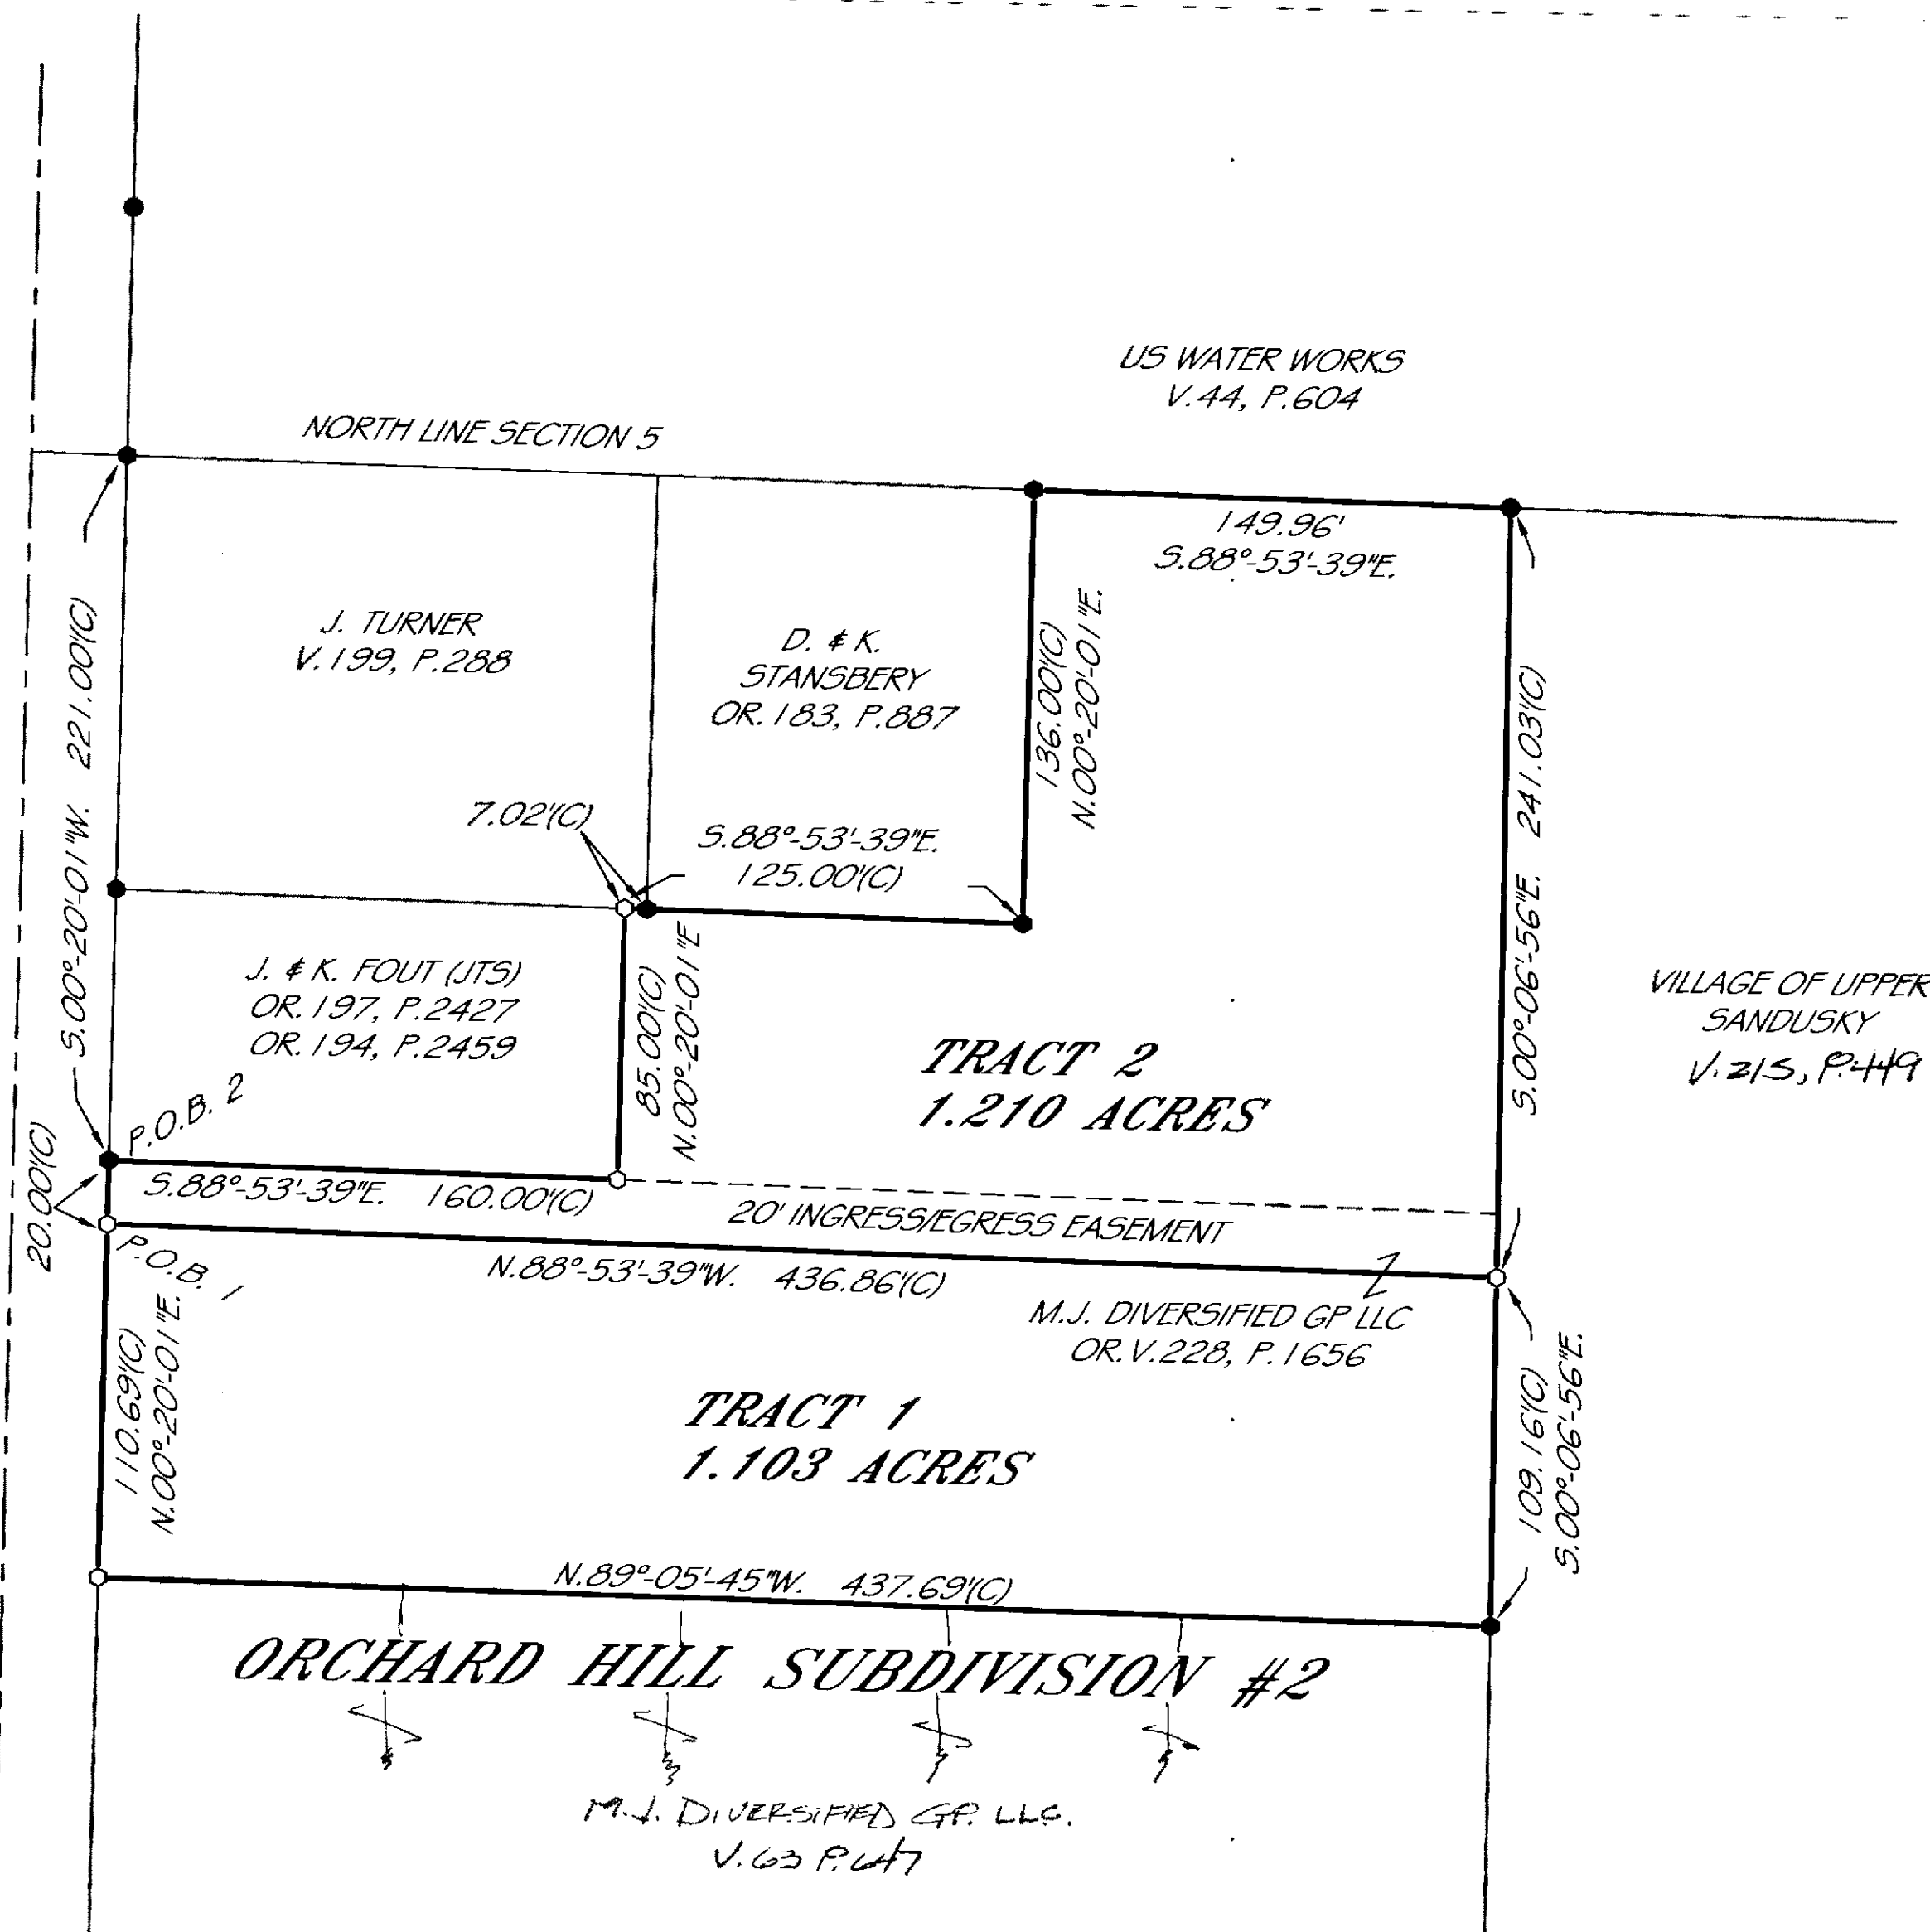

ALL REGIONAL PLANNING
REQUIREMENTS HAVE BEEN
APPROVED FOR THIS SURVEY
APPLICATION # N/A

SURVEY NUMBER: 15-47
VOLUME: C PAGE: 1588
DATE FILED: 8-31-15
PARCEL #: 06-4505-0500

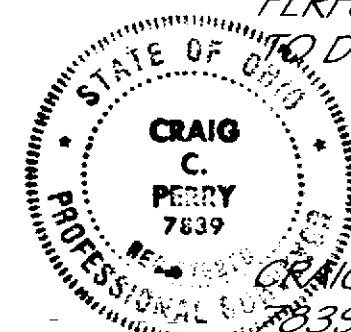

THIS PLAT IS OF AN ACTUAL
SURVEY PERFORMED BY
PERRY SURVEYING 5-1-15. A
TITLE SEARCH WAS NOT
PERFORMED ON THIS PARCEL
TO DO THE FIELD WORK.

SURVEY MADE FOR:
TOM MYERS

DATE: 5-13-2015

JOB # 5-002-15

DRW. BY: CCP

REVISED: