


LEGEND

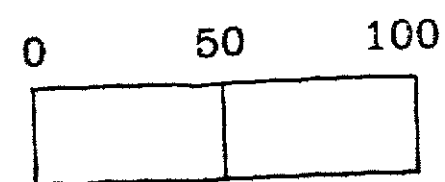

1 INCH = 50 FEET

○ 1/2 INCH IRON ROD WITH CAP FOUND

✗ HALF INCH IRON PIPE SET WITH CAP 5647 2011
3 SET 2015

WYANDOT STONE RECORDS

REF. SURVEY BOOK C PG. 0357 PG. 1296

FOR ADJOINER PURPOSES ONLY

✗ HALF INCH IRON PIPE FOUND WITH CAP 5647

D 505
27-0505-0000 AC. 0.1045

27-0500-0000 AC. 0.1045

PLATS BOOK 2 PAGES 57 & 67

N E PART LOT 155 WOOD'S & HARPSTER'S ADDITION & NW PT, LOT 154
VILLAGE OF HARPSTER, WYANDOT COUNTY, OHIO

SURVEY FOR: JIM ROBERTSON JR.


J.B.W.

6569 C. H. 2 MCCUTCHENVILLE, OHIO 44844
P O BOX 186

DATE: SEPT. 28, 2015 SCALE: 1 INCH = 50 FEET

SURVEY NUMBER: 15-54
VOLUME: C PAGE: 1594
DATE FILED: 10-14-15
PARCEL #: 27-0505-0000; 27-0500-0000

ALL REGIONAL PLANNING
REQUIREMENTS HAVE BEEN
APPROVED FOR THIS SURVEY
APPLICATION # N/A Harpster Approval

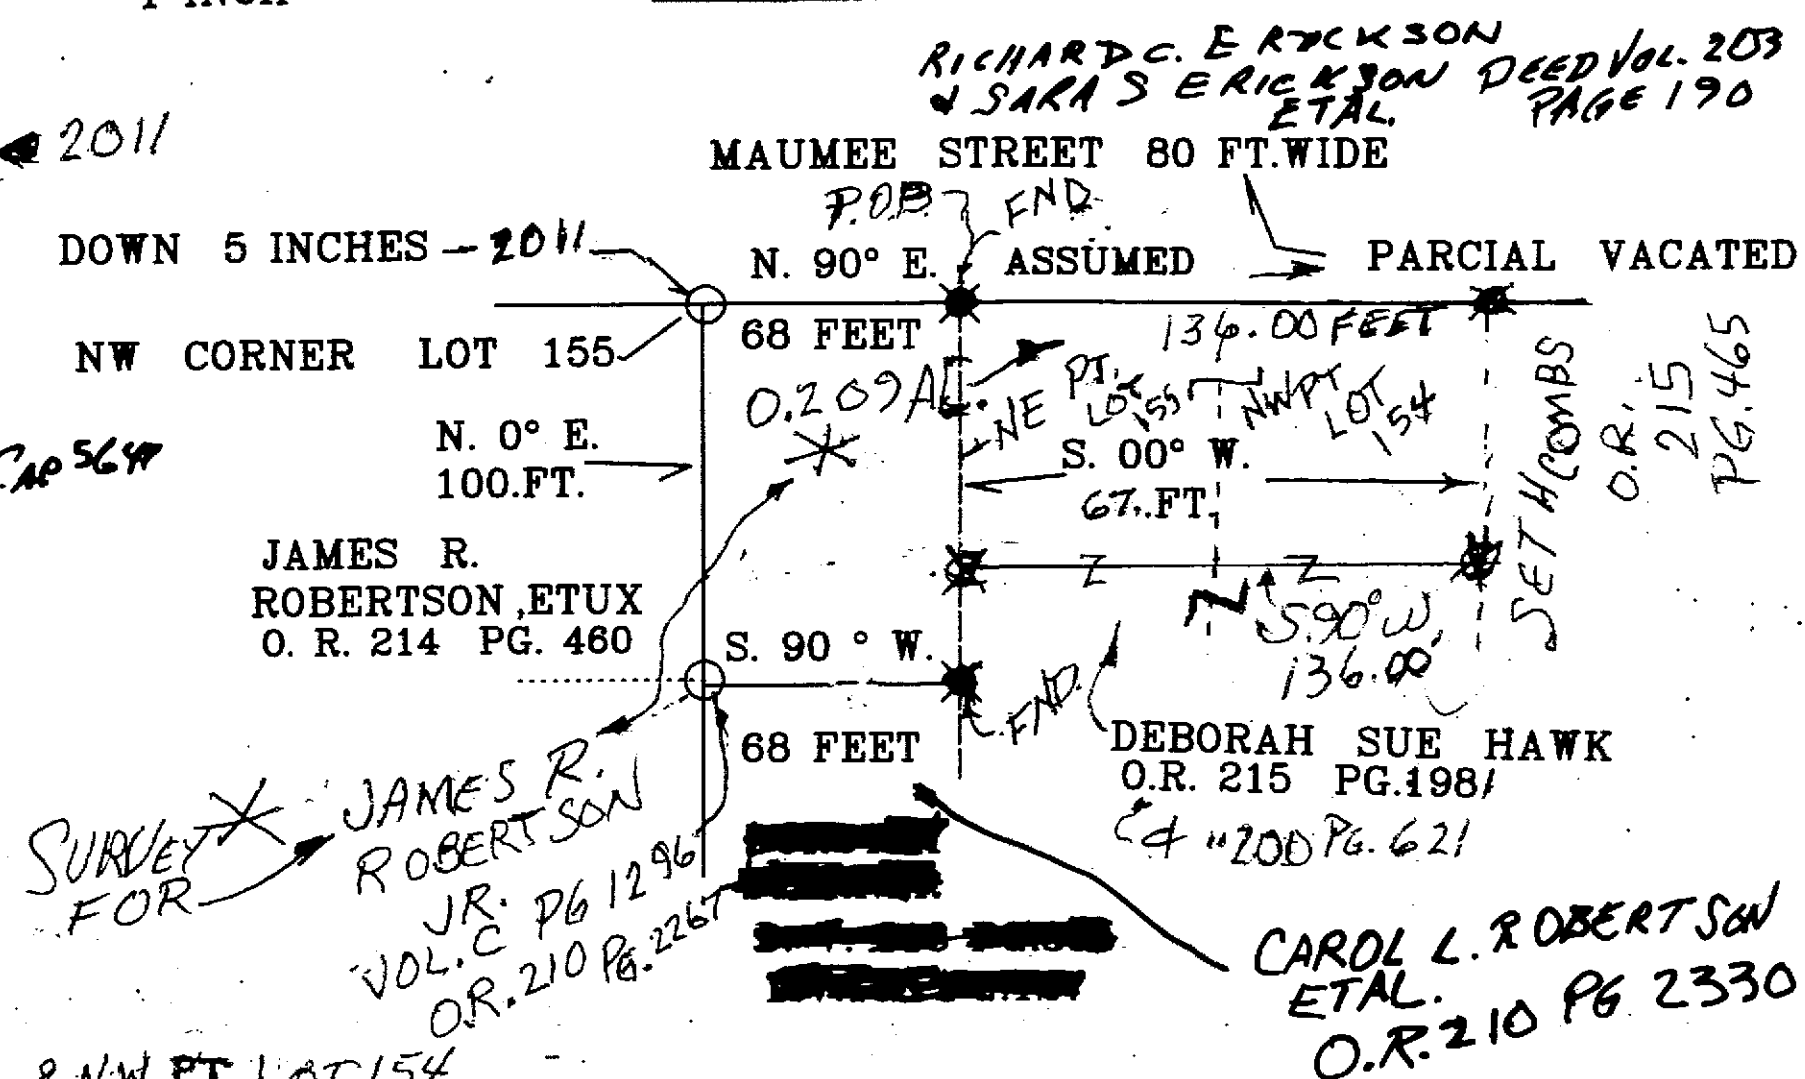

I HEREBY CERTIFY THE ABOVE PLAT IS TRUE
AND CORRECT ACCORDING TO A SURVEY,
MADE IN SEPT 28, 2015

BY Jerry B. Weininger

JERRY B. WEININGER OHIO R.S. 5647