
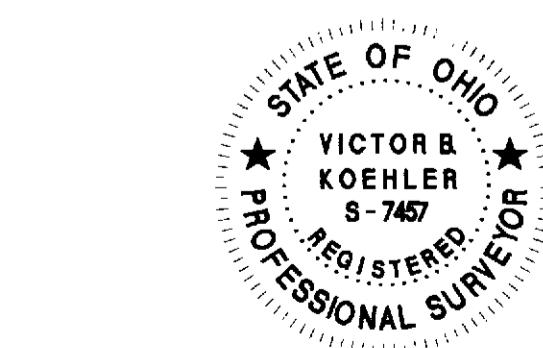


KOEHLER SURVEYING, INC.  
P. O. BOX 28  
UPPER SANDUSKY, OHIO  
43351  
419-294-5388

**SURVEY FOR: VERN ROW**  
LOCATED IN PART OF THE NORTHEAST QUARTER  
OF SECTION 24, T-1-S, R-13-E, CRAWFORD TOWNSHIP,  
WYANDOT COUNTY, OHIO.

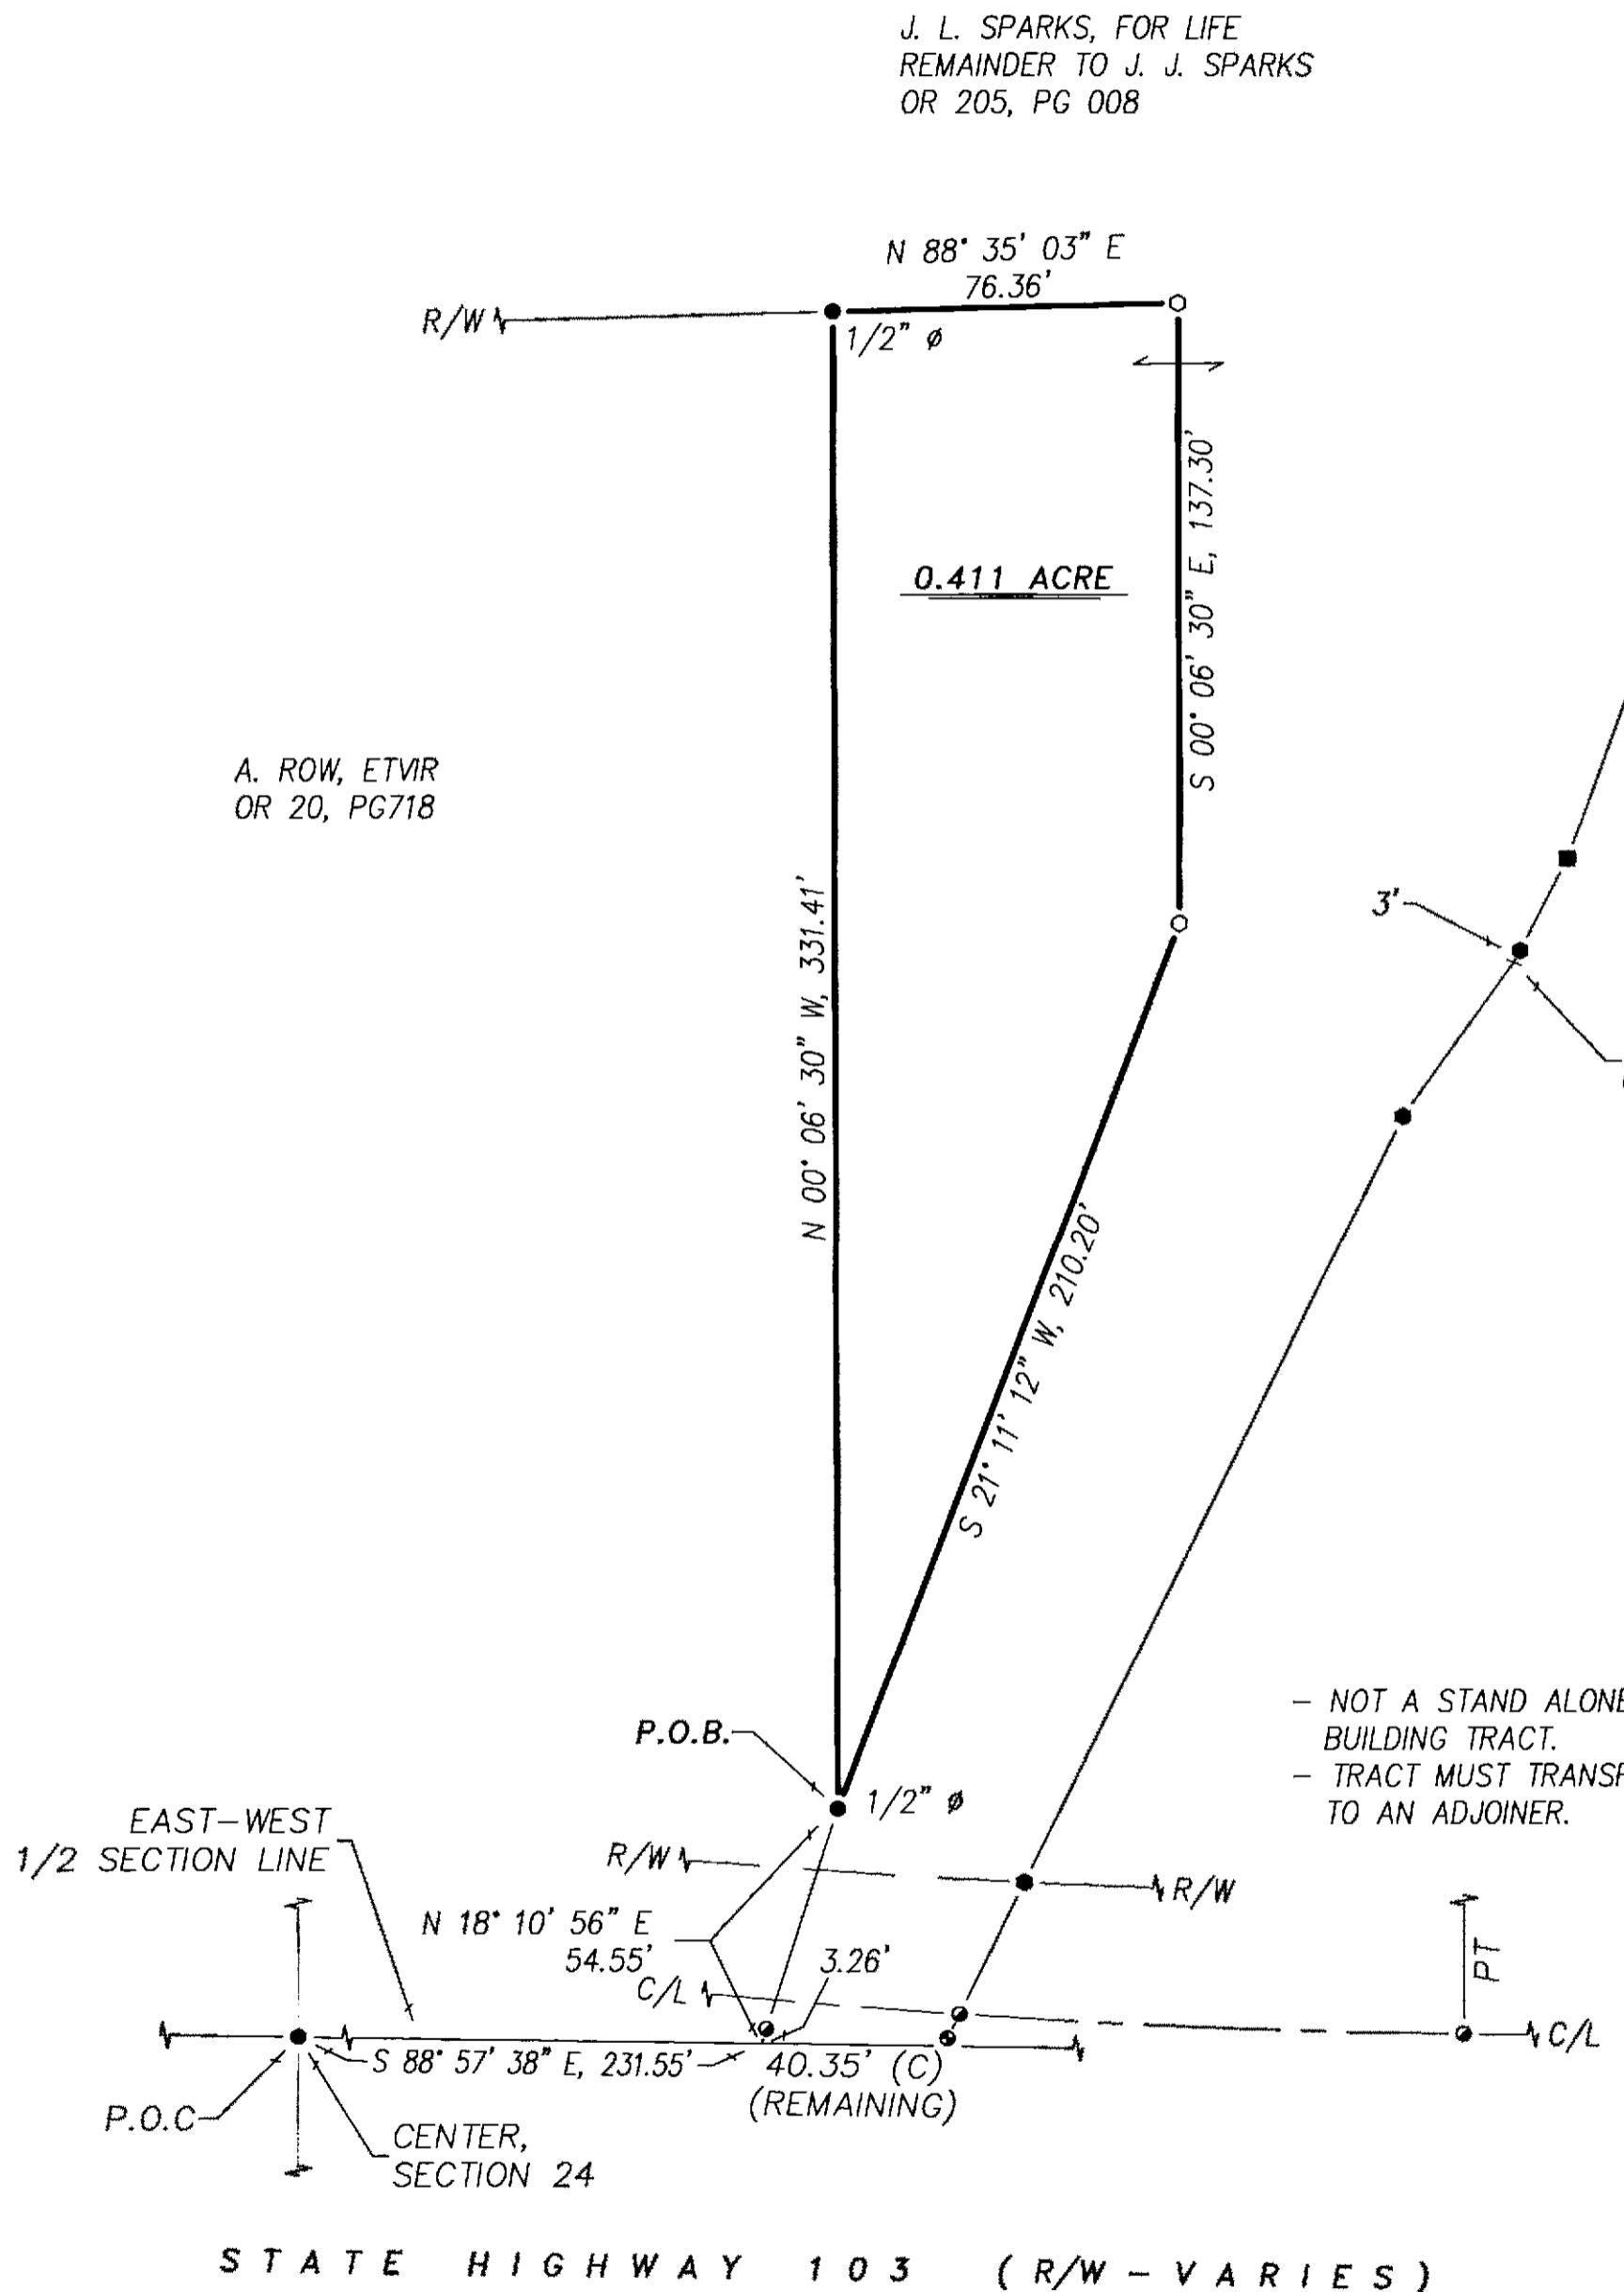

NOTE: THIS SURVEY DOES NOT INCLUDE A TITLE SEARCH.  
EASEMENTS OR OTHER ENCUMBRANCES ON OR  
OVER THE LAND ARE NOT SHOWN ON THIS SURVEY.  
ANY BUILDINGS OR OTHER STRUCTURES NOT TO SCALE.  
I HEREBY DECLARE THAT I HAVE SURVEYED THE ABOVE  
DESCRIBED PROPERTY DURING JUNE, 2016.  
THIS SURVEY IS SUBJECT TO ALL LEGAL HIGHWAYS,  
EASEMENTS, RESTRICTIONS, LEASES OF RECORD  
AND OF RECORDS IN RESPECTIVE UTILITY OFFICES.  
THE BEARINGS REFERRED TO HEREON ARE BASED  
ON AN ASSUMED MERIDIAN AND ARE ONLY FOR  
THE PURPOSE OF ANGULAR MEASUREMENT.

*Victor B. Koehler* 07-05-2016  
VICTOR B. KOEHLER, P.S. NO. 7457 DATE

1 DRAWN: 07-01-16  
1 CHECKED: REVISIONS: 07-05-16  
16083-S