


**TOWNSHIP HIGHWAY 96 60' R/W
(SHEEPSHED ROAD)**

COUNTY HIGHWAY 152 60' R/W (WEST STREET)

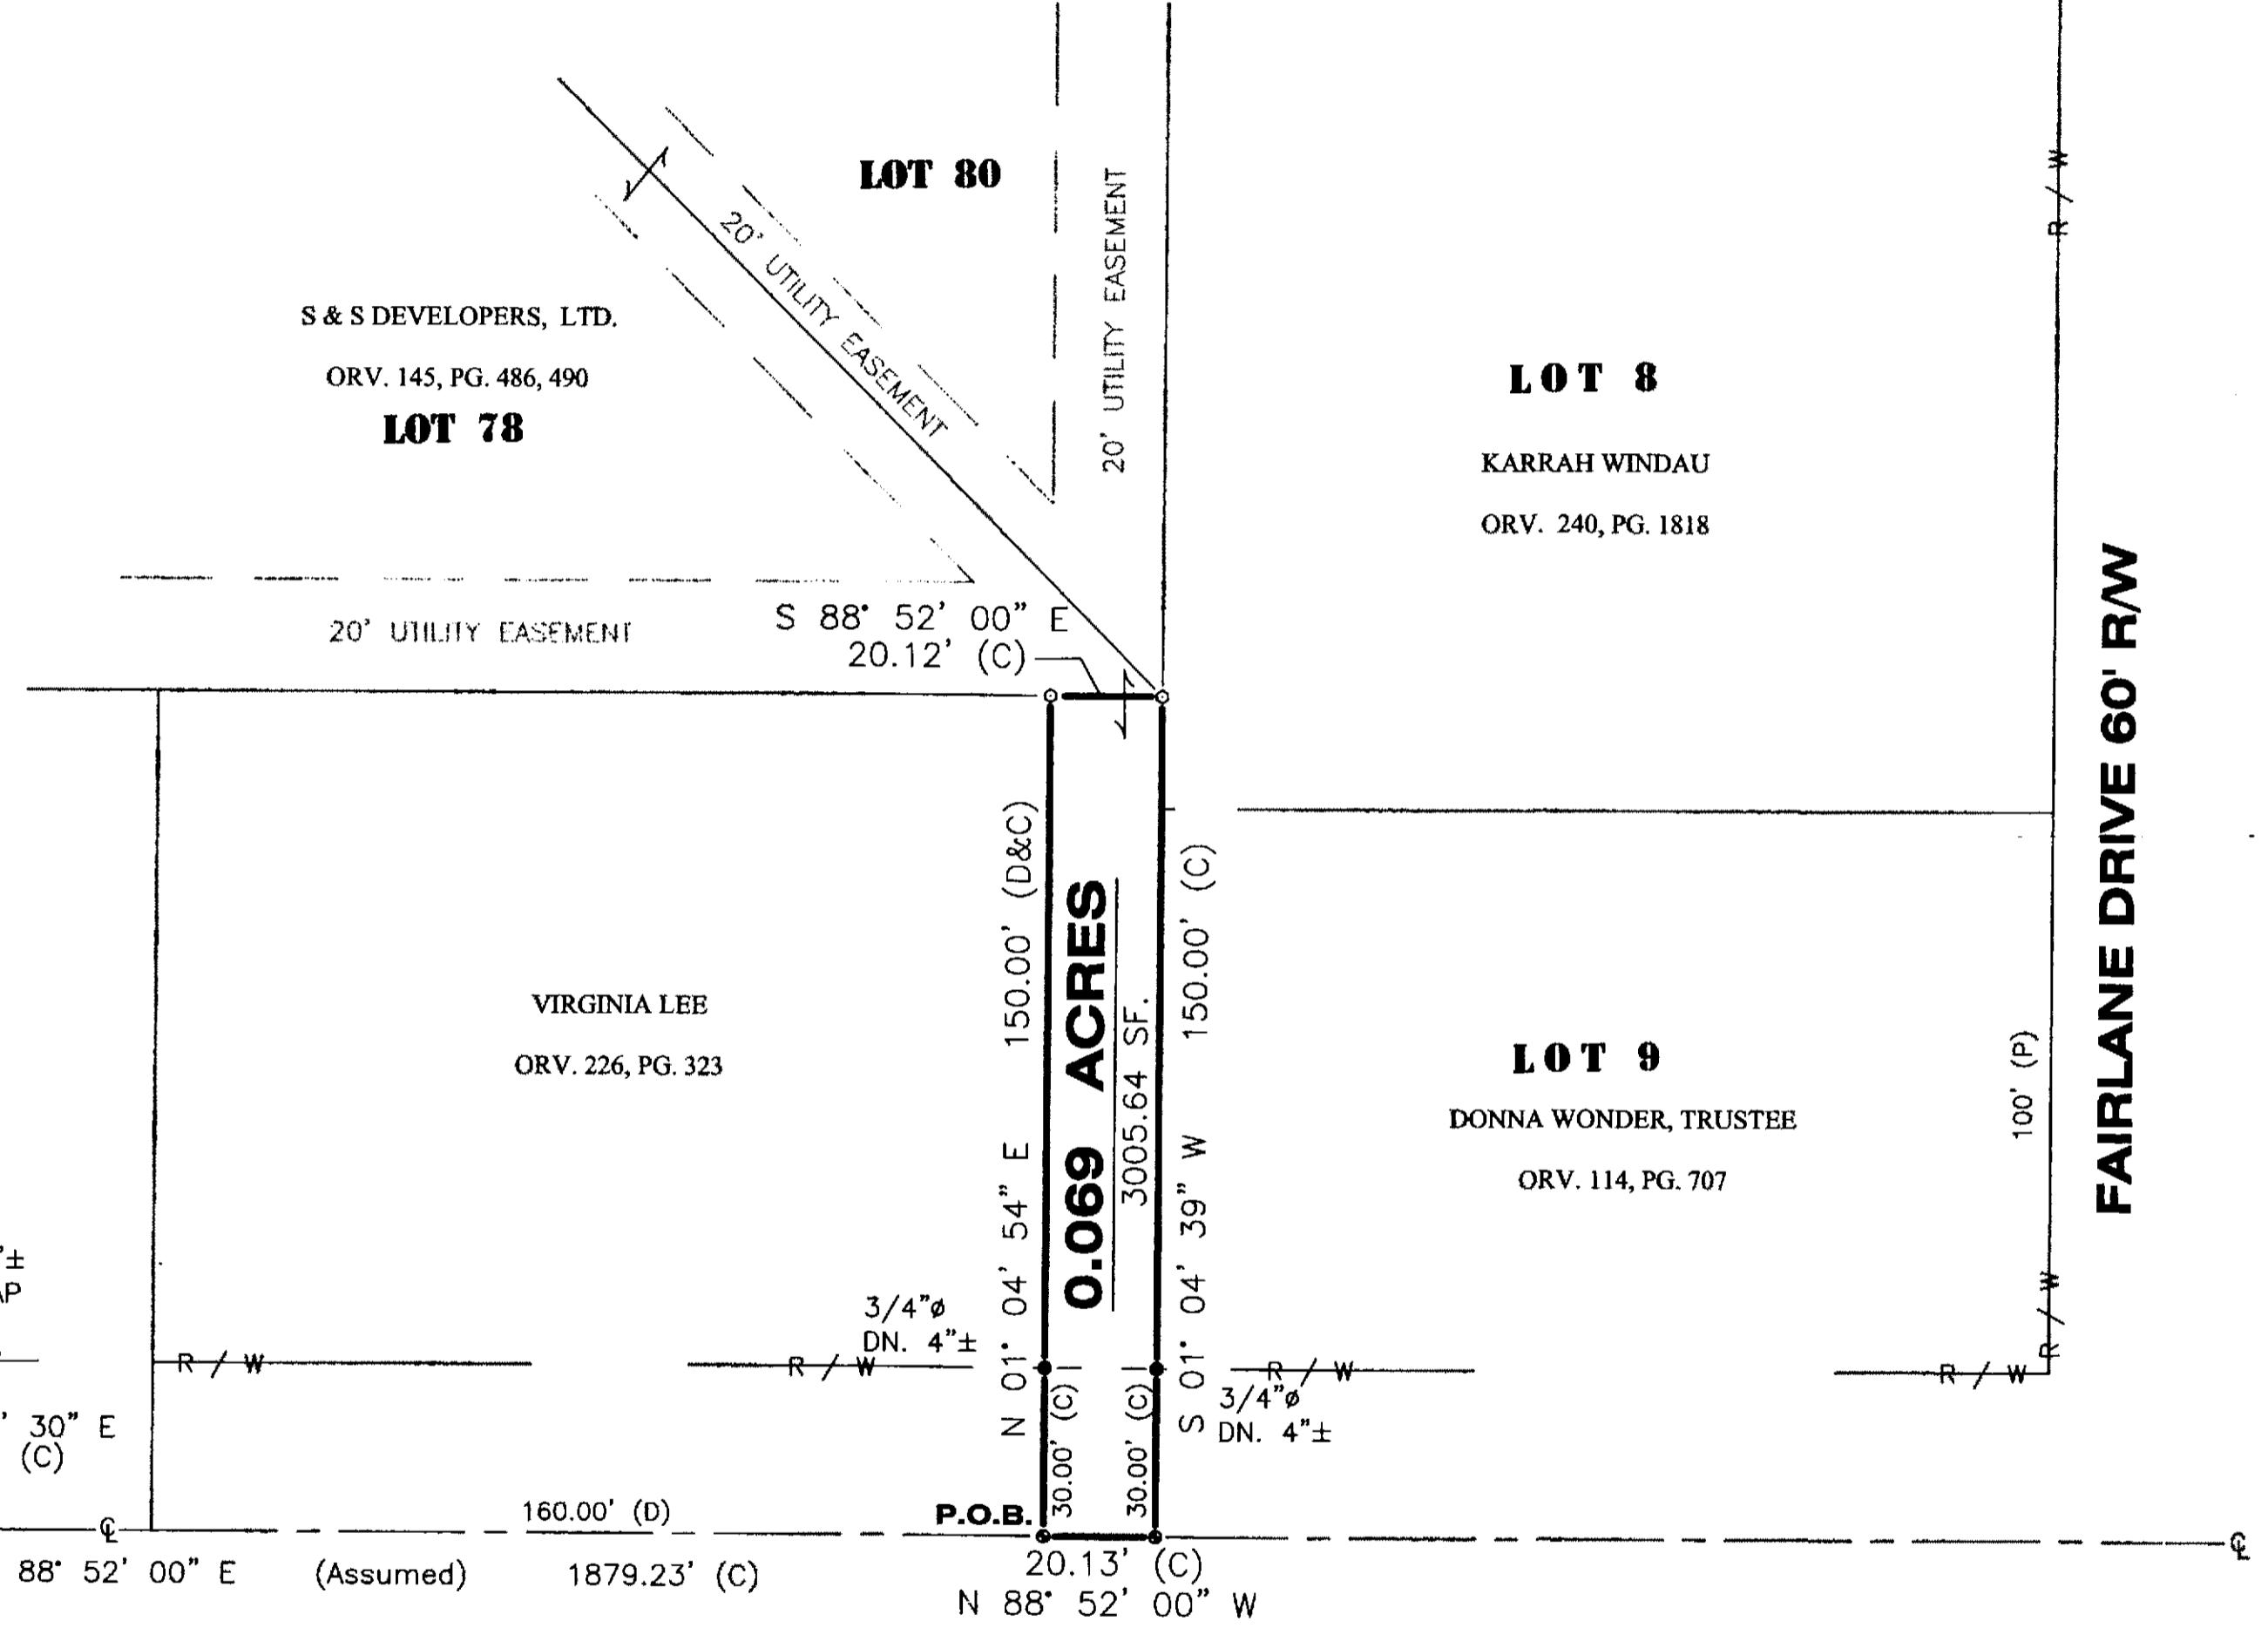

ALL REGIONAL PLANNING
REQUIREMENTS HAVE BEEN
APPROVED FOR THIS SURVEY
APPLICATION # 11A

SURVEY NUMBER: 17-33
VOLUME: C PAGE: 1655
DATE FILED: 6-7-17
PARCEL #: 10-4015-0000



0 30' 60'
SCALE IN FEET

REFERENCES

DEED VOLUME AND PAGE AS SHOWN
WYANDOT COUNTY CORNERSTONE REFERENCES

PLAT VOLUME 3, PAGE 174
SPRINGLAKE SUBDIVISION PLATS
(PC. A, SLIDE 684, 685)

SURVEY VOLUME & PAGE:
3, 152
7, 30

S. & S. DEVELOPERS
Boundary Survey For:
LOCATED IN THE NW 1/4 OF SECTION 20, CRAWFORD
TOWNSHIP, T-1-S, R-13-E, VILLAGE OF CAREY,
WYANDOT COUNTY, OHIO

HANK AND ASSOCIATES, INC.
Engineering Surveying
137 SOUTHWEST WASHINGTON STREET
TIFFIN, OHIO 44883
(419) 447-4300 FAX: (419) 447-2076
PHONE:

REVISIONS:
DRAWN BY: DJN CHECKED BY: DJN
DATE: 05-22-2017 SCALE 1" = 30'

| SET | FOUND | DESCRIPTION |
|-----|-------|----------------|
| ○ | ○ | CONC. MONUMENT |
| ○ | ⊕ | RAILROAD SPIKE |
| ○ | ● | NAIL |
| ○ | ● | IRON ROD |
| ○ | ● | DRILL HOLE |
| ○ | ● | STONE |
| ○ | ● | MONUMENT BOX |
| ○ | ● | IRON PIPE |
| ○ | ● | WOOD POST |
| ○ | ● | DEED |
| ○ | ● | PLAT |
| ○ | ● | MEASURED |
| ○ | ● | SURVEYED |
| ○ | ● | CALCULATED |

NOTE:
ALL IRON ROD SET ARE 5/8" DIA. x 30" LENGTH WITH
PERSONALIZED CAPS (HANK AND ASSOC.) DRIVEN FLUSH.

SURVEYOR'S STATEMENT

I HEREBY DECLARE THAT THE ABOVE PARCEL WAS SURVEYED
DURING MAY, 2017. PROPERTY LINES SHOWN ARE LOCATED
FROM DEEDS ON RECORD AND ARE DEED LINES. BEARINGS
ARE ASSUMED FOR ANGULAR MEASUREMENT ONLY. ALL
INFORMATION SHOWN IS TRUE AND CORRECT TO THE BEST OF
MY KNOWLEDGE AND BELIEF (PER CHAPTER 4733-37 OF THE
OHIO ADMINISTRATIVE CODE).



DANIEL J. NICHOLS, P.S. #7460

JOB NO.

2053.009

1

3 7 S O U T H W A S H I N G T O N S T R E E T
T I F F I N , O H I O 4 4 8 8 3
(419) 447-4300 FAX: (419) 447-2076

E N G I N E E R I N G S U R V E Y I N G
P R O F E S S I O N A L S U R V E Y O R
D A N I E L J O S E P H N I C H O L S
R E G I S T E R E D P R O F E S S I O N A L S U R V E Y O R
S - 7 4 6 0
D A T E