
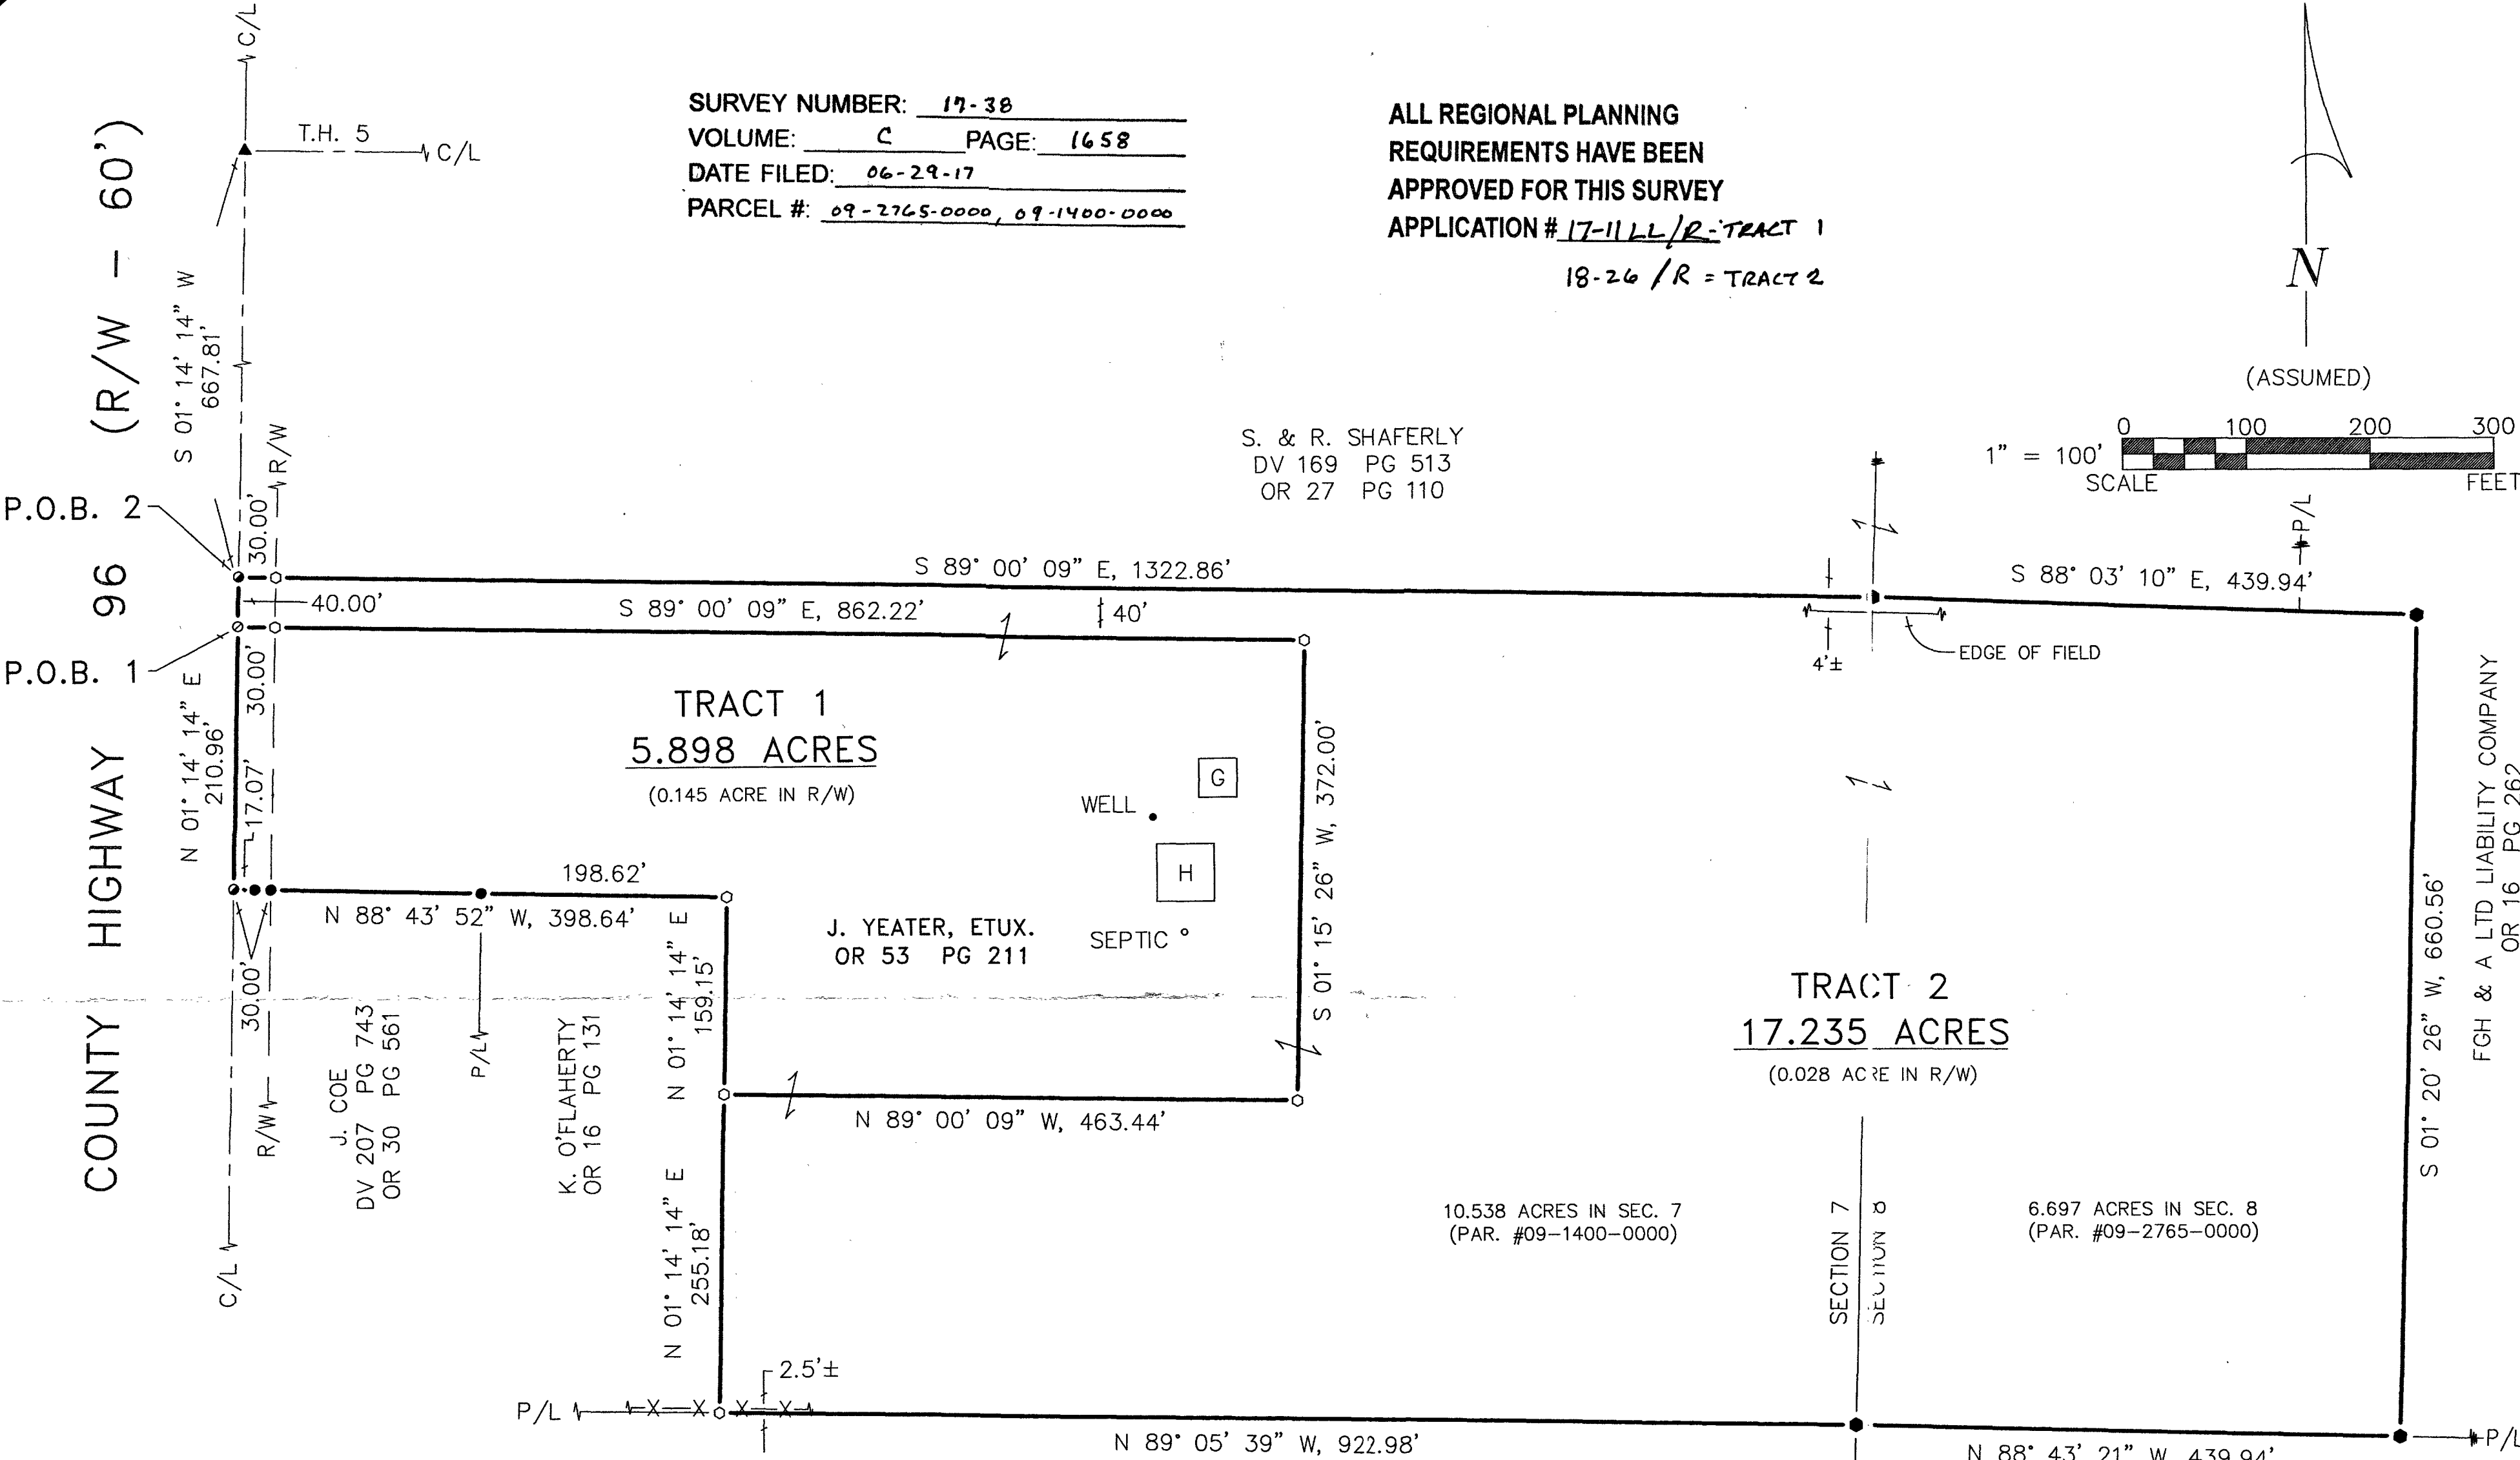
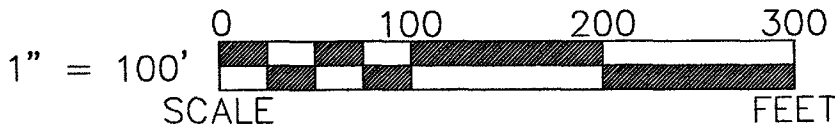


SURVEY NUMBER: 17-38
VOLUME: C PAGE: 1658
DATE FILED: 06-29-17
PARCEL #: 09-2765-0000, 09-1400-0000

ALL REGIONAL PLANNING
REQUIREMENTS HAVE BEEN
APPROVED FOR THIS SURVEY
APPLICATION # 17-11 LL/R-TRACT 1
18-26 /R = TRACT 2

S. & R. SHAFERLY
DV 169 PG 513
OR 27 PG 110

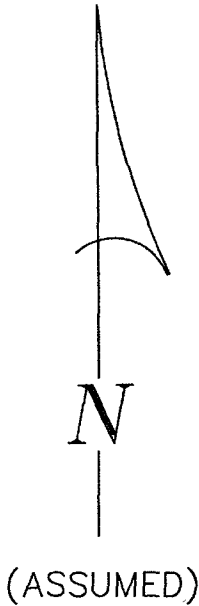


LEGEND:

SET	FOUND	DESCRIPTION	SYMBOL	DESCRIPTION
⊙	●	MONUMENT	D	DEED
⊙	⊙	RAILROAD SPIKE	P	PLAT
⊙	⊙	NAIL	SR	SURVEY RECORD
⊙	●	IRON PIPE (1/2"Ø)	M	MEASURED
⊙	●	DRILL HOLE	C	CALCULATED
⊙	●	5/8"Ø IRON ROD WITH PERSONALIZED CAP	Ø	DIAMETER
⊙	●	IRON ROD (5/8"Ø WITH STONE "HANK" CAP)	□	HOUSE
⊙	●	MONUMENT BOX	□	GARAGE
⊙	●	POST	□	BARN
⊙	●	FENCE	□	SHED
			C/L	CENTERLINE
			R/W	RIGHT-OF-WAY
			P/L	PROPERTY LINE
			Ø	UTILITY POLE

REFERENCES:

- DEED VOLUMES AND PAGES AS SHOWN.
- SURVEY VOLUME D, PAGE 118.
- WYANDOT COUNTY CORNERSTONE RECORDS.
- WYANDOT COUNTY ROAD RECORDS.

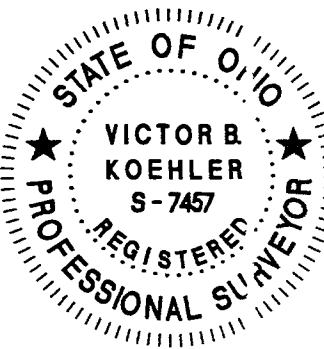

NOTE: THIS SURVEY DOES NOT INCLUDE A TITLE SEARCH. EASEMENTS OR OTHER ENCUMBRANCES ON OR OVER THE LAND ARE NOT SHOWN ON THIS SURVEY. ANY BUILDINGS OR OTHER STRUCTURES NOT TO SCALE. I HEREBY DECLARE THAT I HAVE SURVEYED THE ABOVE DESCRIBED PROPERTY DURING JUNE, 2017. THIS SURVEY IS SUBJECT TO ALL LEGAL HIGHWAYS, EASEMENTS, RESTRICTIONS, LEASES OF RECORD AND OF RECORDS IN RESPECTIVE UTILITY OFFICES. THE BEARINGS REFERRED TO HEREON ARE BASED ON AN ASSUMED MERIDIAN AND ARE ONLY FOR THE PURPOSE OF ANGULAR MEASUREMENT.

Victor B. Koehler
VICTOR B. KOEHLER, P.S. NO. 7457
06-28-2017
DATE

KOEHLER SURVEYING, INC.
P. O. BOX 28
UPPER SANDUSKY, OHIO 43351
419-294-5388

SURVEY FOR: JOEL & CONNIE YEATER
LOCATED IN PART OF THE NE 1/4 OF SEC. 7 & THE NW 1/4 OF SEC. 8, T-1-S, R-13-E, CRAWFORD TOWNSHIP, WYANDOT COUNTY, OHIO.

DRAWN:	CHECKED:	REVISIONS:
FRS	VBK	
06-20-17	06-21-17	
1	1	
17054-S		