


G. DERR, ETUX., ETAL.
DV 186 PG 953

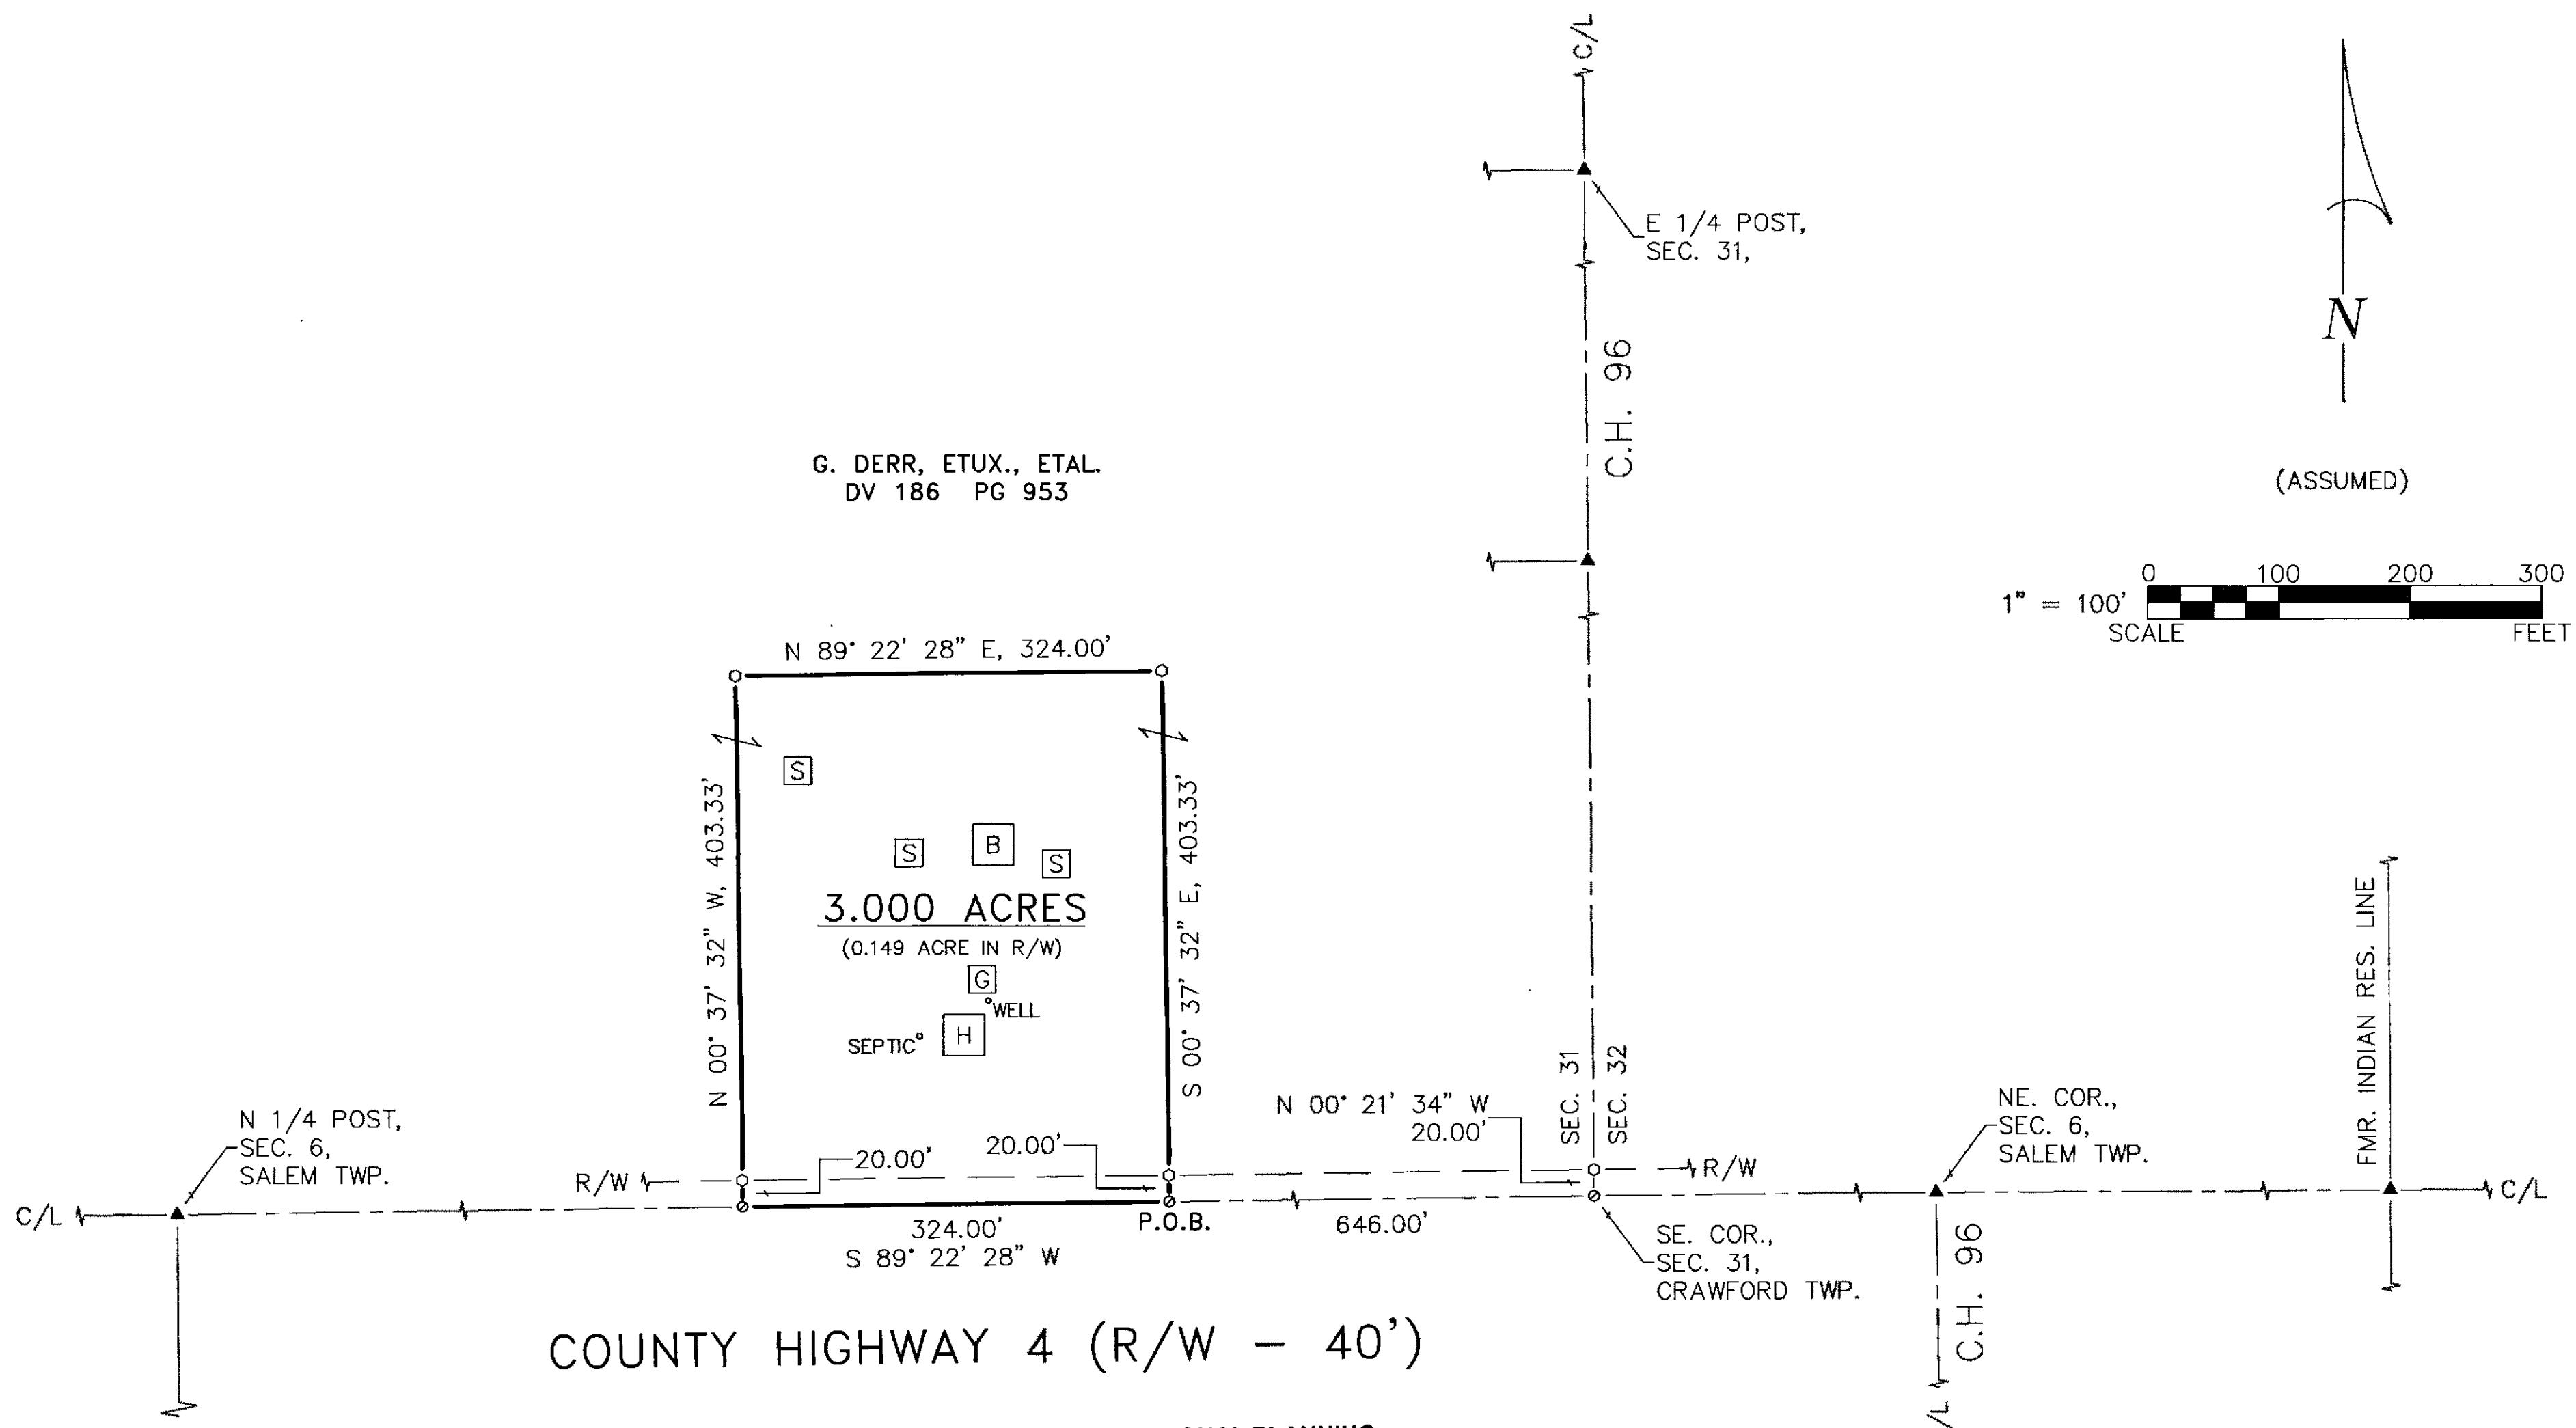

LEGEND:

SET	FOUND	DESCRIPTION	FOUND	DESCRIPTION
Ⓐ	Ⓐ	MONUMENT	C	CALCULATED
⊕	⊕	RAILROAD SPIKE	∅	DIAMETER
⊖	⊖	NAIL	SR	SURVEY RECORD
●	●	IRON PIPE	H	HOUSE
	(3/4"∅ UNLESS NOTED)		G	GARAGE
○	●	DRILL HOLE	B	BARN
	5/8"∅ IRON ROD WITH PERSONALIZED CAP		S	SHED
			X	FENCE
◆	◆	IRON ROD (5/8"∅ UNLESS NOTED)	C/L	CENTERLINE
▲	▲	STONE	R/W	RIGHT-OF-WAY
▣	▣	MONUMENT BOX	P/L	PROPERTY LINE
D		DEED		
P		PLAT		
M		MEASURED		
■		POST		

ALL REGIONAL PLANNING
REQUIREMENTS HAVE BEEN
APPROVED FOR THIS SURVEY
APPLICATION # 17-171R

SURVEY NUMBER: 17-43
VOLUME: C PAGE: 1659
DATE FILED: 7-19-17
PARCEL #: 09-1085-0000

REFERENCES:

- DEED VOLUME AND PAGE AS SHOWN.
- WYANDOT COUNTY CORNERSTONE RECORDS.
- WYANDOT COUNTY ROAD RECORDS.
- ORIGINAL U.S. GOVERNMENT FIELD NOTES.



VICTOR B. KOEHLER, P.S. NO. 7457

07.17.2017
DATE

DRAWN:	CHECKED:	REVISIONS:
FRS 07-16-17	VBK 07-17-17	
1 / 1		

SURVEY FOR: AARON PAHL

LOCATED IN PART OF THE SOUTHEAST QUARTER OF SECTION 31,
T-1-S, R-13-E, CRAWFORD TOWNSHIP,
WYANDOT COUNTY, OHIO.

KOEHLER SURVEYING, INC.
P. O. BOX 28
UPPER SANDUSKY, OHIO 43351
419-294-5388