



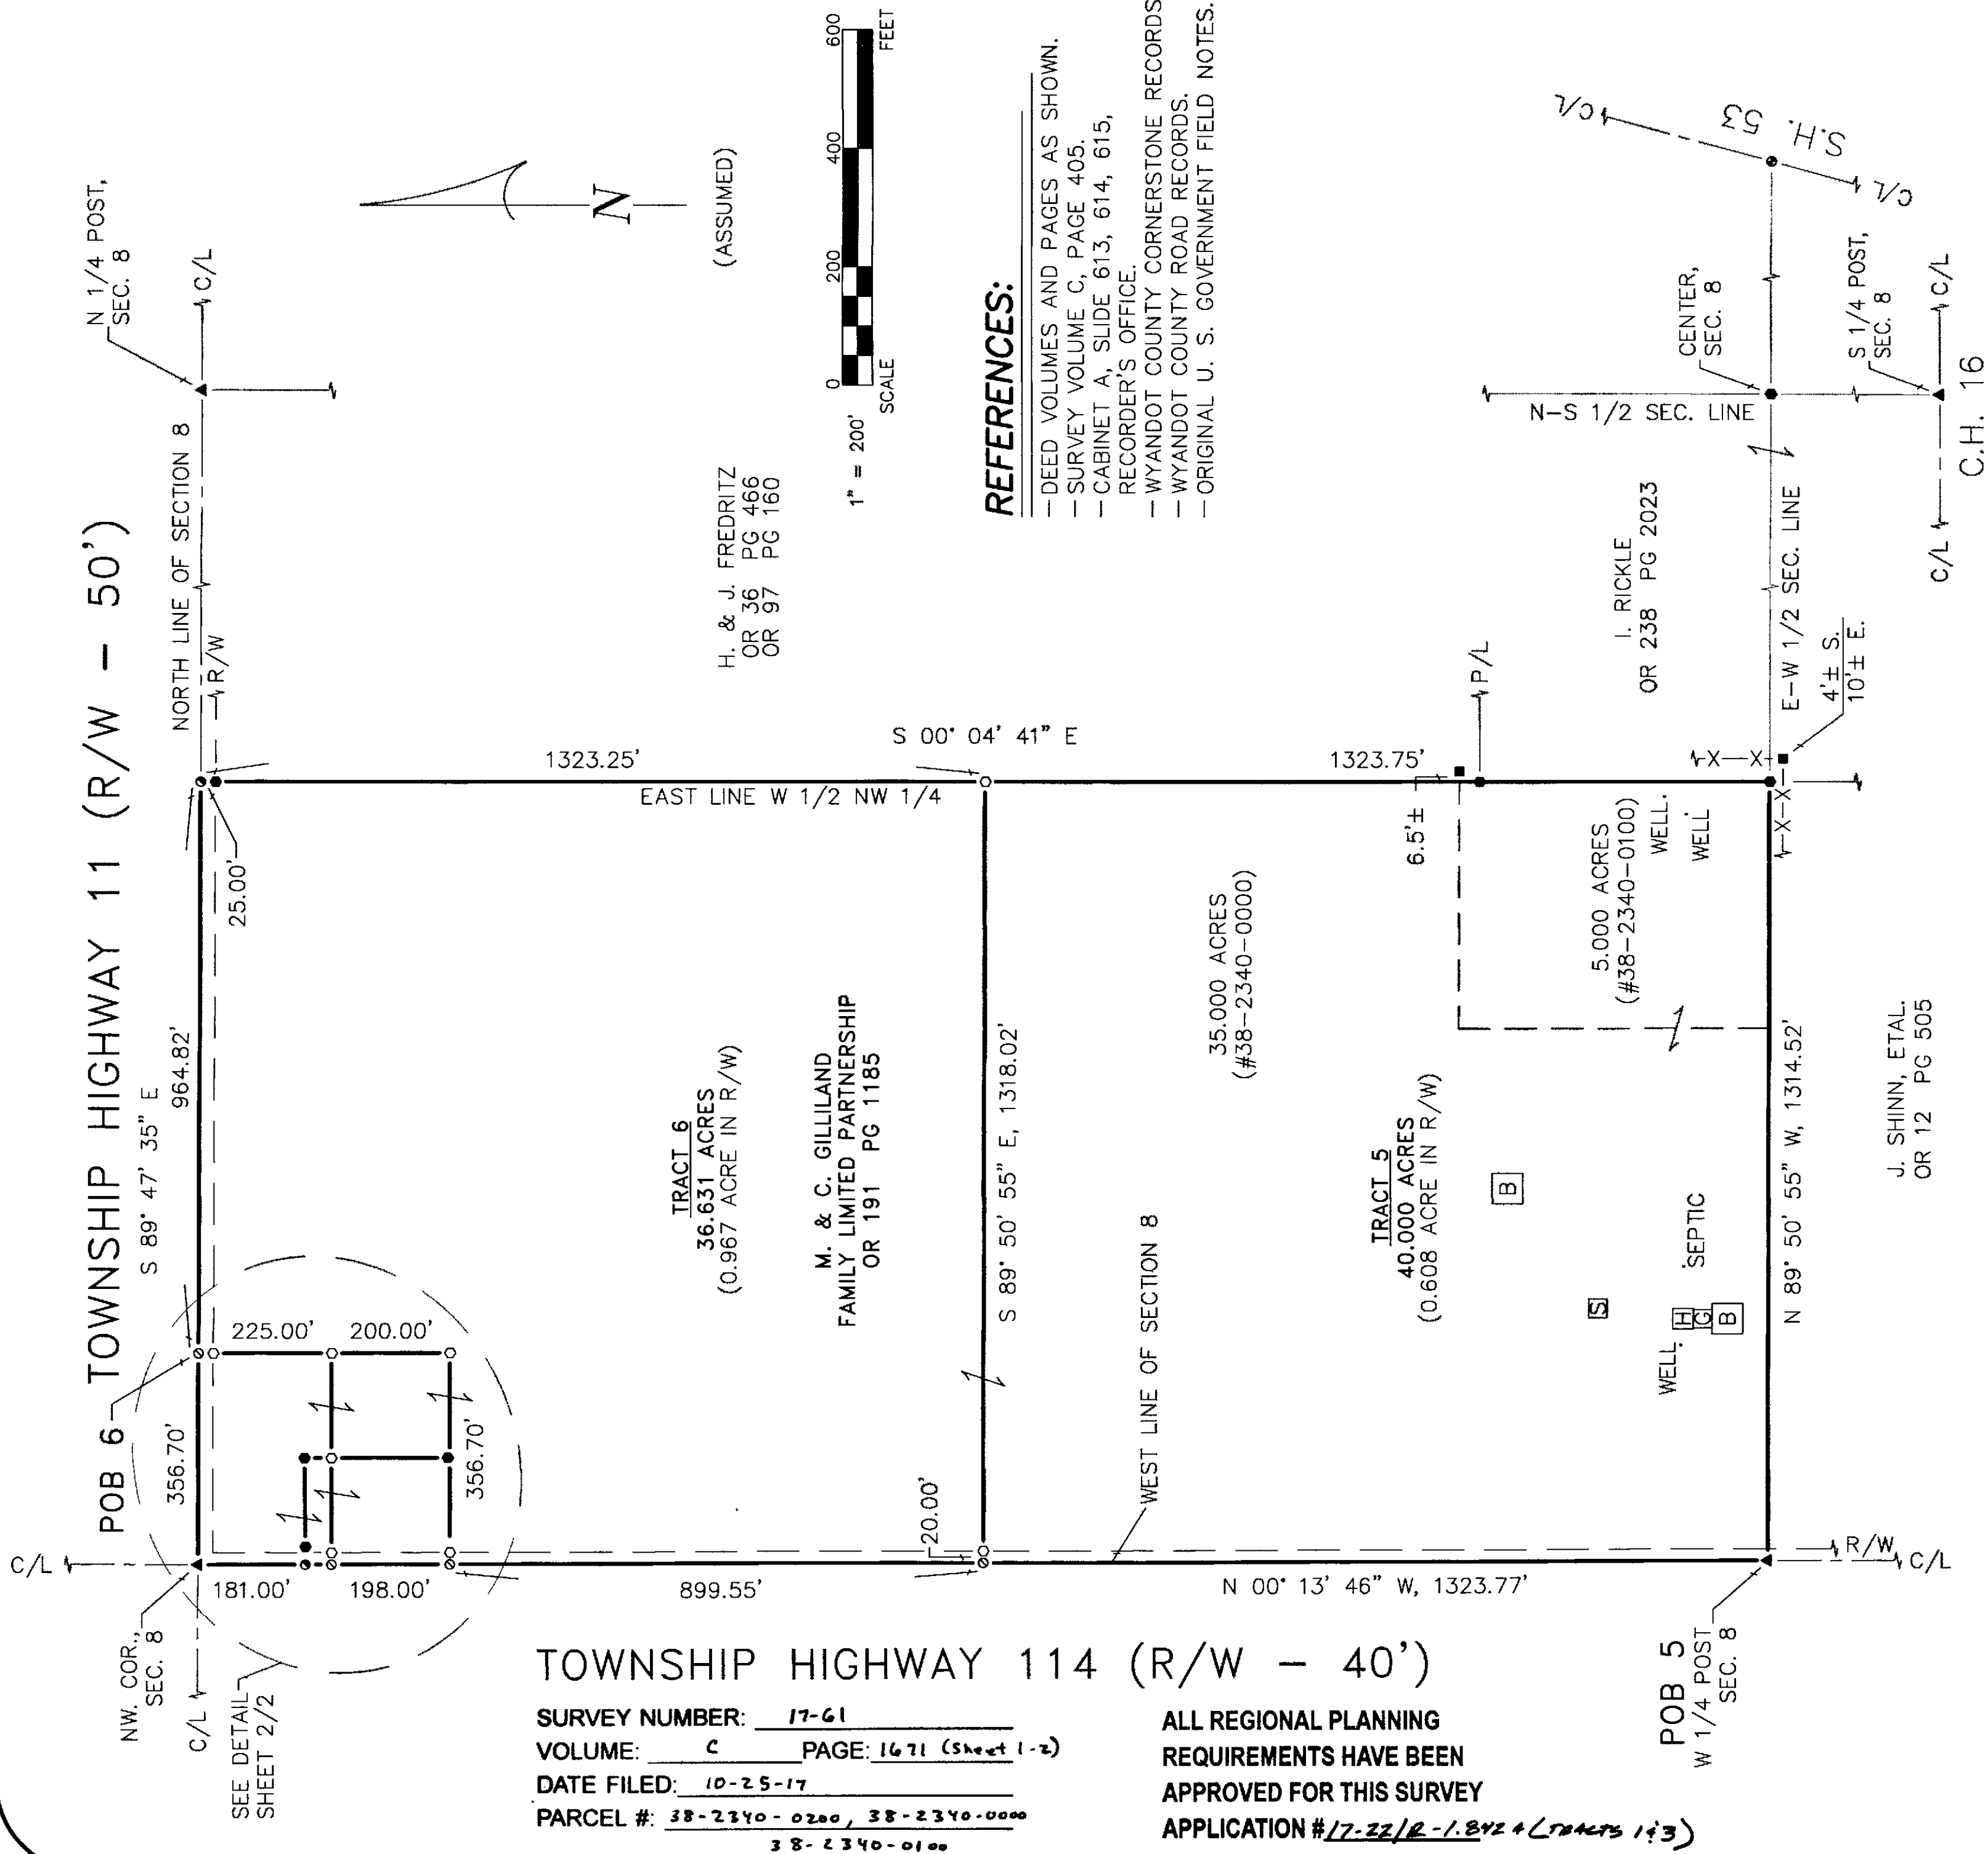

LEGEND:

SET FOUND	DESCRIPTION	SYMBOL	DESCRIPTION
⊙	MONUMENT	D	DEED
⊕	RAILROAD SPIKE	P	PLAT
⊖	NAIL	SR	SURVEY RECORD
⊗	IRON PIPE	M	MEASURED
⊘	DRILL HOLE	C	CALCULATED
⊙	5/8" IRON ROD WITH PERSONALIZED CAP	Ø	DIAMETER
●	IRON ROD	□	HOUSE
▲	STONE	▣	GARAGE
■	MONUMENT BOX	▤	BARN
□	POST	▥	SHED
×	FENCE	C/L	CENTERLINE
		R/W	RIGHT-OF-WAY
		P/L	PROPERTY LINE
		⊙	UTILITY POLE

NOTE: THIS SURVEY DOES NOT INCLUDE A TITLE SEARCH. EASEMENTS OR OTHER ENCUMBRANCES ON OR OVER THE LAND ARE NOT SHOWN ON THIS SURVEY. ANY BUILDINGS OR OTHER STRUCTURES NOT TO SCALE. I HEREBY DECLARE THAT I HAVE SURVEYED THE ABOVE DESCRIBED PROPERTY DURING OCTOBER, 2017. THIS SURVEY IS SUBJECT TO ALL LEGAL HIGHWAYS, EASEMENTS, RESTRICTIONS, LEASES OF RECORD AND OF RECORDS IN RESPECTIVE UTILITY OFFICES. THE BEARINGS REFERRED TO HEREON ARE BASED ON AN ASSUMED MERIDIAN AND ARE ONLY FOR THE PURPOSE OF ANGULAR MEASUREMENT.

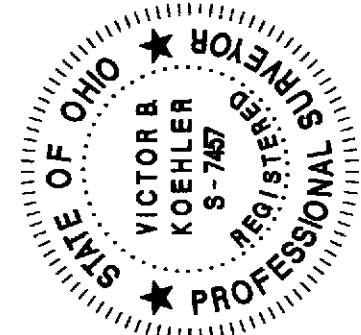

VICTOR B. KOEHLER, P.S. NO. 7457
10-18-2017
DATE


DRAWN:	CHECKED:	REVISIONS:
FRS	VBK	
10-11-17	10-17-17	
1	2	
17098-S		

SURVEY FOR: CLOYCE GILLILAND
LOCATED IN PART OF THE NORTHWEST QUARTER OF SECTION 8,
T-1-S, R-14-E, TMOCHIEE TOWNSHIP,
WYANDOT COUNTY, OHIO.

KOEHLER SURVEYING, INC.
P. O. BOX 28 UPPER SANDUSKY, OHIO 43351
419-294-5388

SURVEY NUMBER: 17-61
VOLUME: C PAGE: 1671 (Sheet 2-2)
DATE FILED: 10-25-17
PARCEL #: 38-2340-0200, 38-2340-0000
38-2340-0100


ALL REGIONAL PLANNING
REQUIREMENTS HAVE BEEN
APPROVED FOR THIS SURVEY
APPLICATION #17-22/R-1842 A (TRACTS 1 & 3)

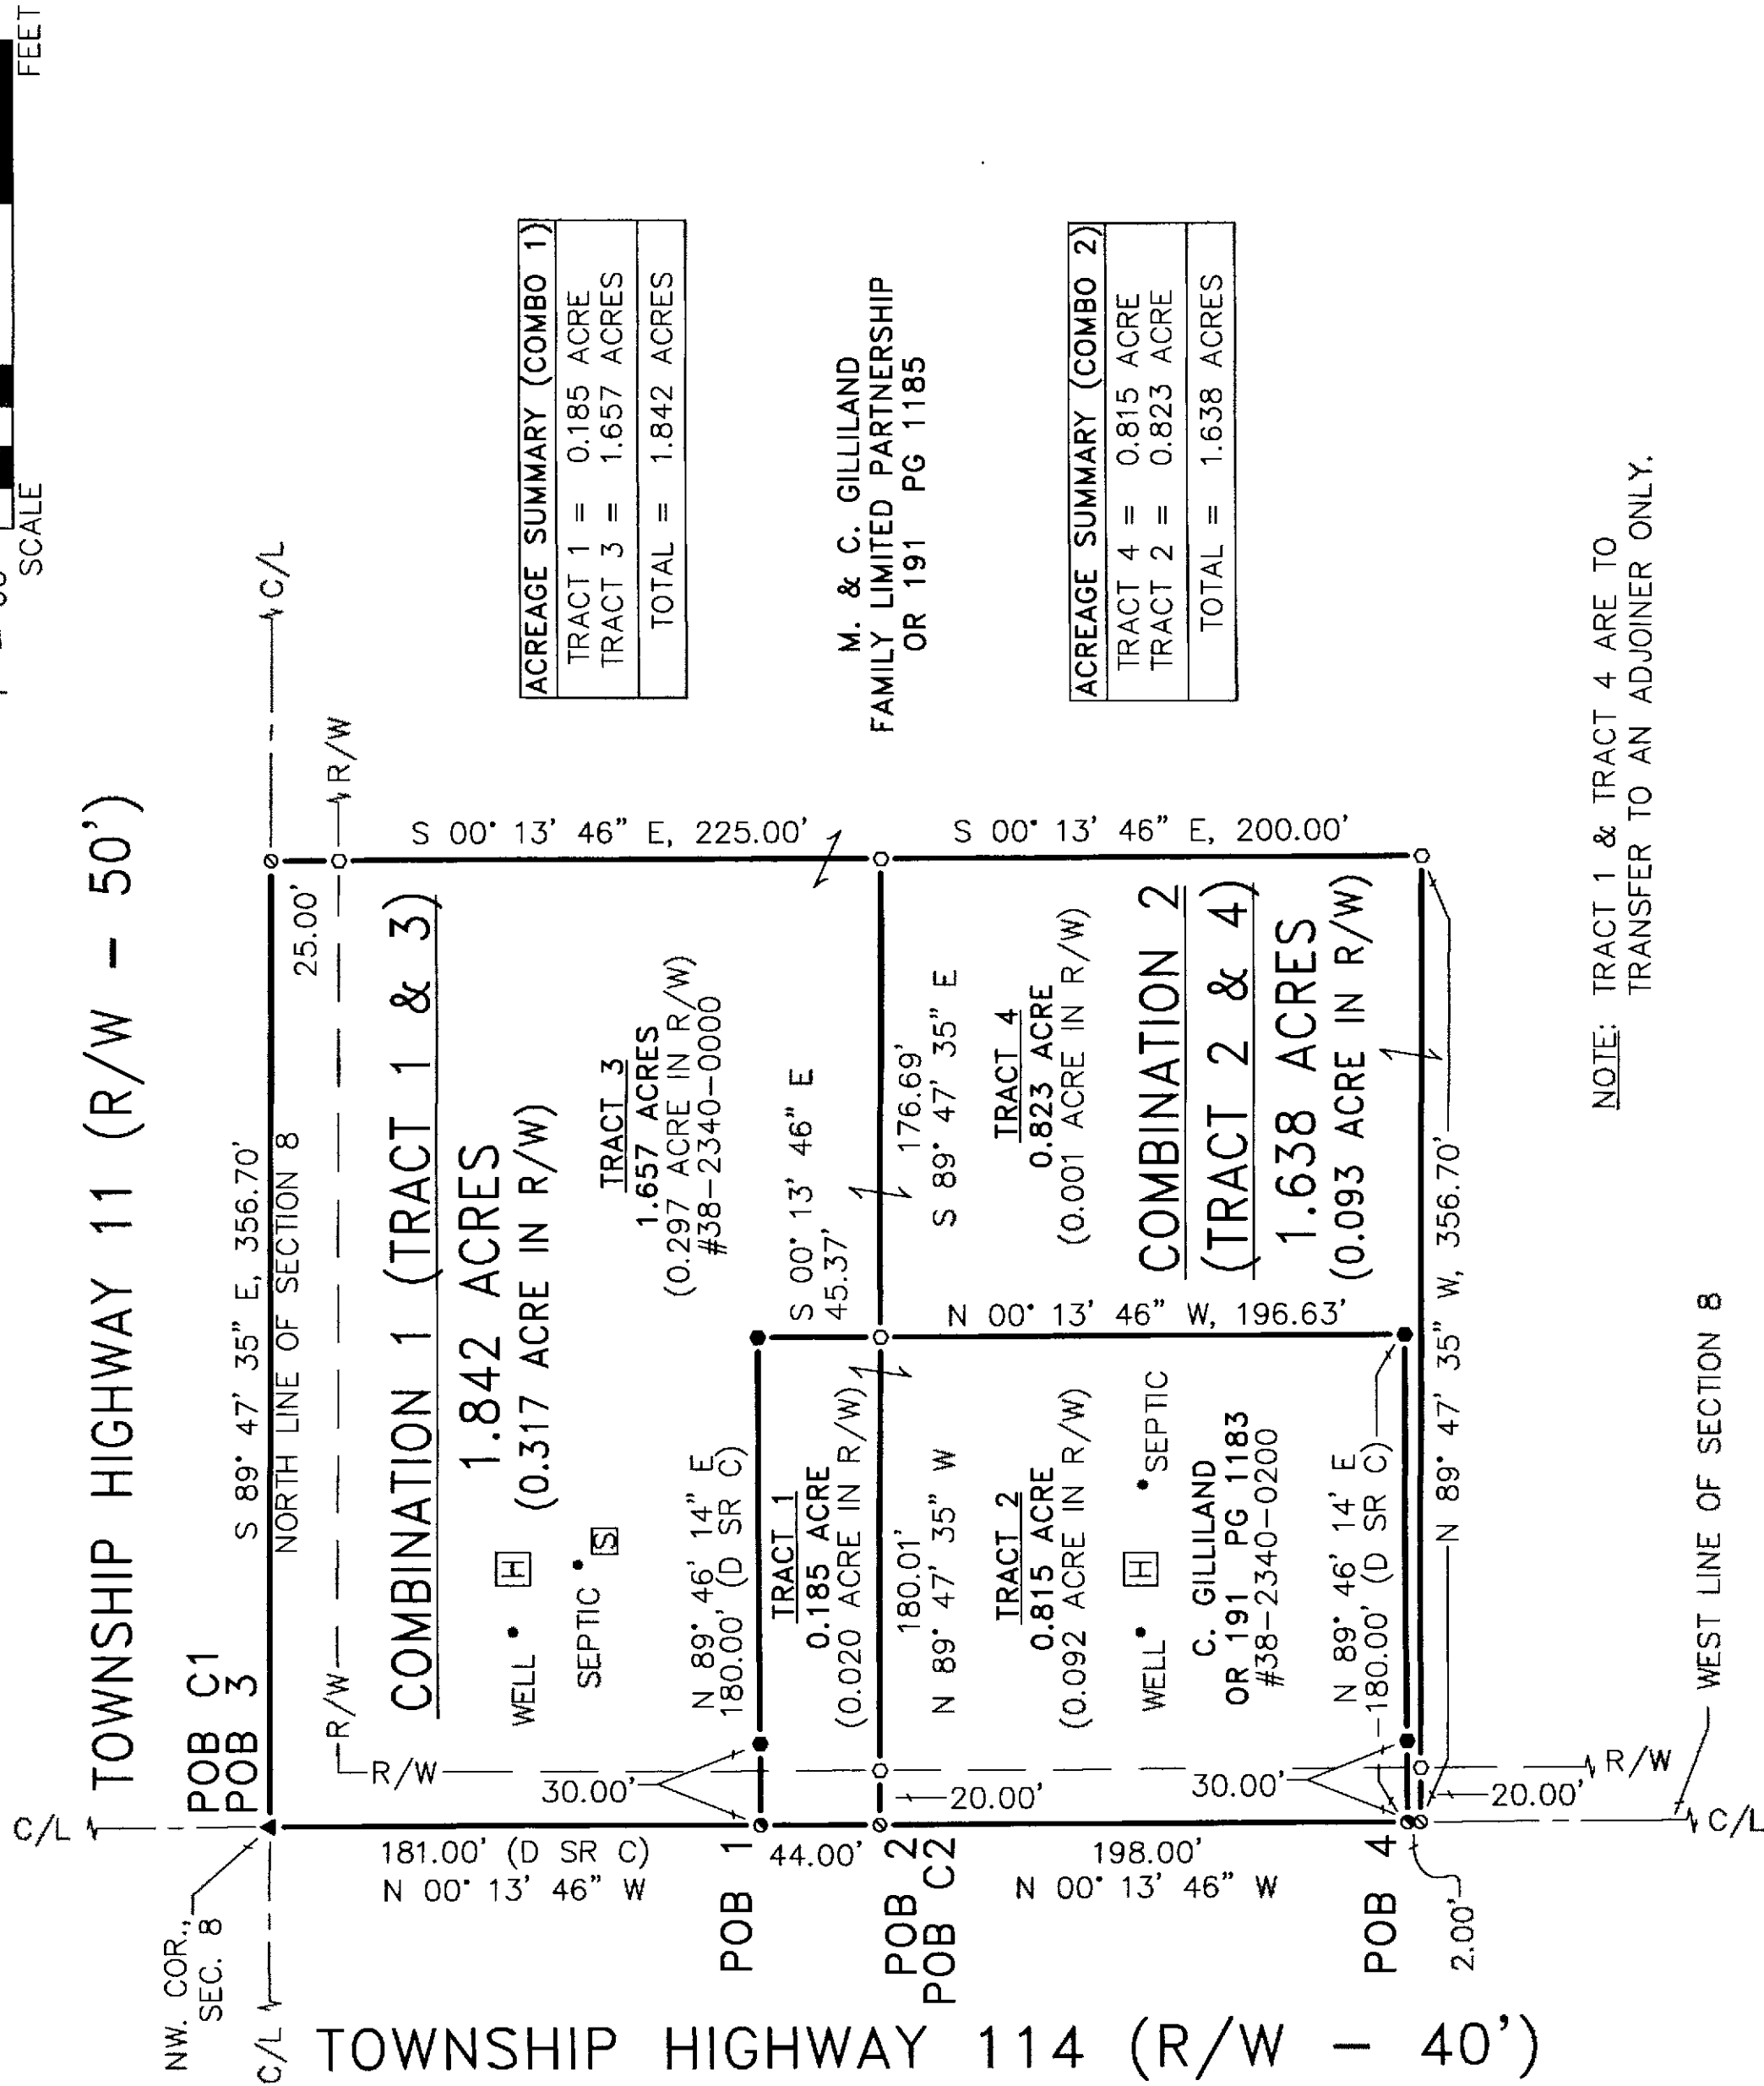

LEGEND:

SET FOUND	DESCRIPTION	SYMBOL	DESCRIPTION
⊙	MONUMENT	D	DEED
⊕	RAILROAD SPIKE	P	PLAT
⊗	NAIL	SR	SURVEY RECORD
⊙	IRON PIPE	M	MEASURED
⊙	DRILL HOLE	C	CALCULATED
⊙	5/8" IRON ROD WITH PERSONALIZED CAP	⊗	DIAMETER
⊙	IRON ROD	⊗	HOUSE
⊙	STONE	⊗	GARAGE
⊙	MONUMENT BOX	⊗	BARN
⊙	POST	⊗	SHED
⊙	FENCE	⊗	CENTERLINE
⊙		⊗	RIGHT-OF-WAY
⊙		⊗	PROPERTY LINE
⊙		⊗	UTILITY POLE

NOTE: THIS SURVEY DOES NOT INCLUDE A TITLE SEARCH. EASEMENTS OR OTHER ENCUMBRANCES ON OR OVER THE LAND ARE NOT SHOWN ON THIS SURVEY. ANY BUILDINGS OR OTHER STRUCTURES NOT TO SCALE. I HEREBY DECLARE THAT I HAVE SURVEYED THE ABOVE DESCRIBED PROPERTY DURING OCTOBER, 2017. THIS SURVEY IS SUBJECT TO ALL LEGAL HIGHWAYS, EASEMENTS, RESTRICTIONS, LEASES OF RECORD, AND OF RECORDS IN RESPECTIVE UTILITY OFFICES. THE BEARINGS REFERRED TO HEREON ARE BASED ON AN ASSUMED MERIDIAN AND ARE ONLY FOR THE PURPOSE OF ANGULAR MEASUREMENT.

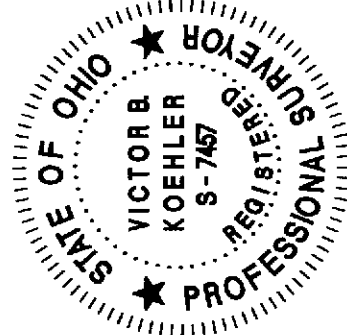

VICTOR B. KOEHLER, P.S. NO. 7457 DATE 10/25/2017

DRAWN:	CHECKED:	REVISIONS:
FRS	VBK	
10-11-17	10-17-17	
2	2	
17098-S		

SURVEY FOR: CLOYCE GILLILAND
LOCATED IN PART OF THE NORTHWEST QUARTER OF SECTION 8,
T-1-S, R-14-E, TYMOCHEE TOWNSHIP,
WYANDOT COUNTY, OHIO.

KOEHLER SURVEYING, INC.
P. O. BOX 28 SANDUSKY, OHIO 43351
UPPER 419-294-5388