


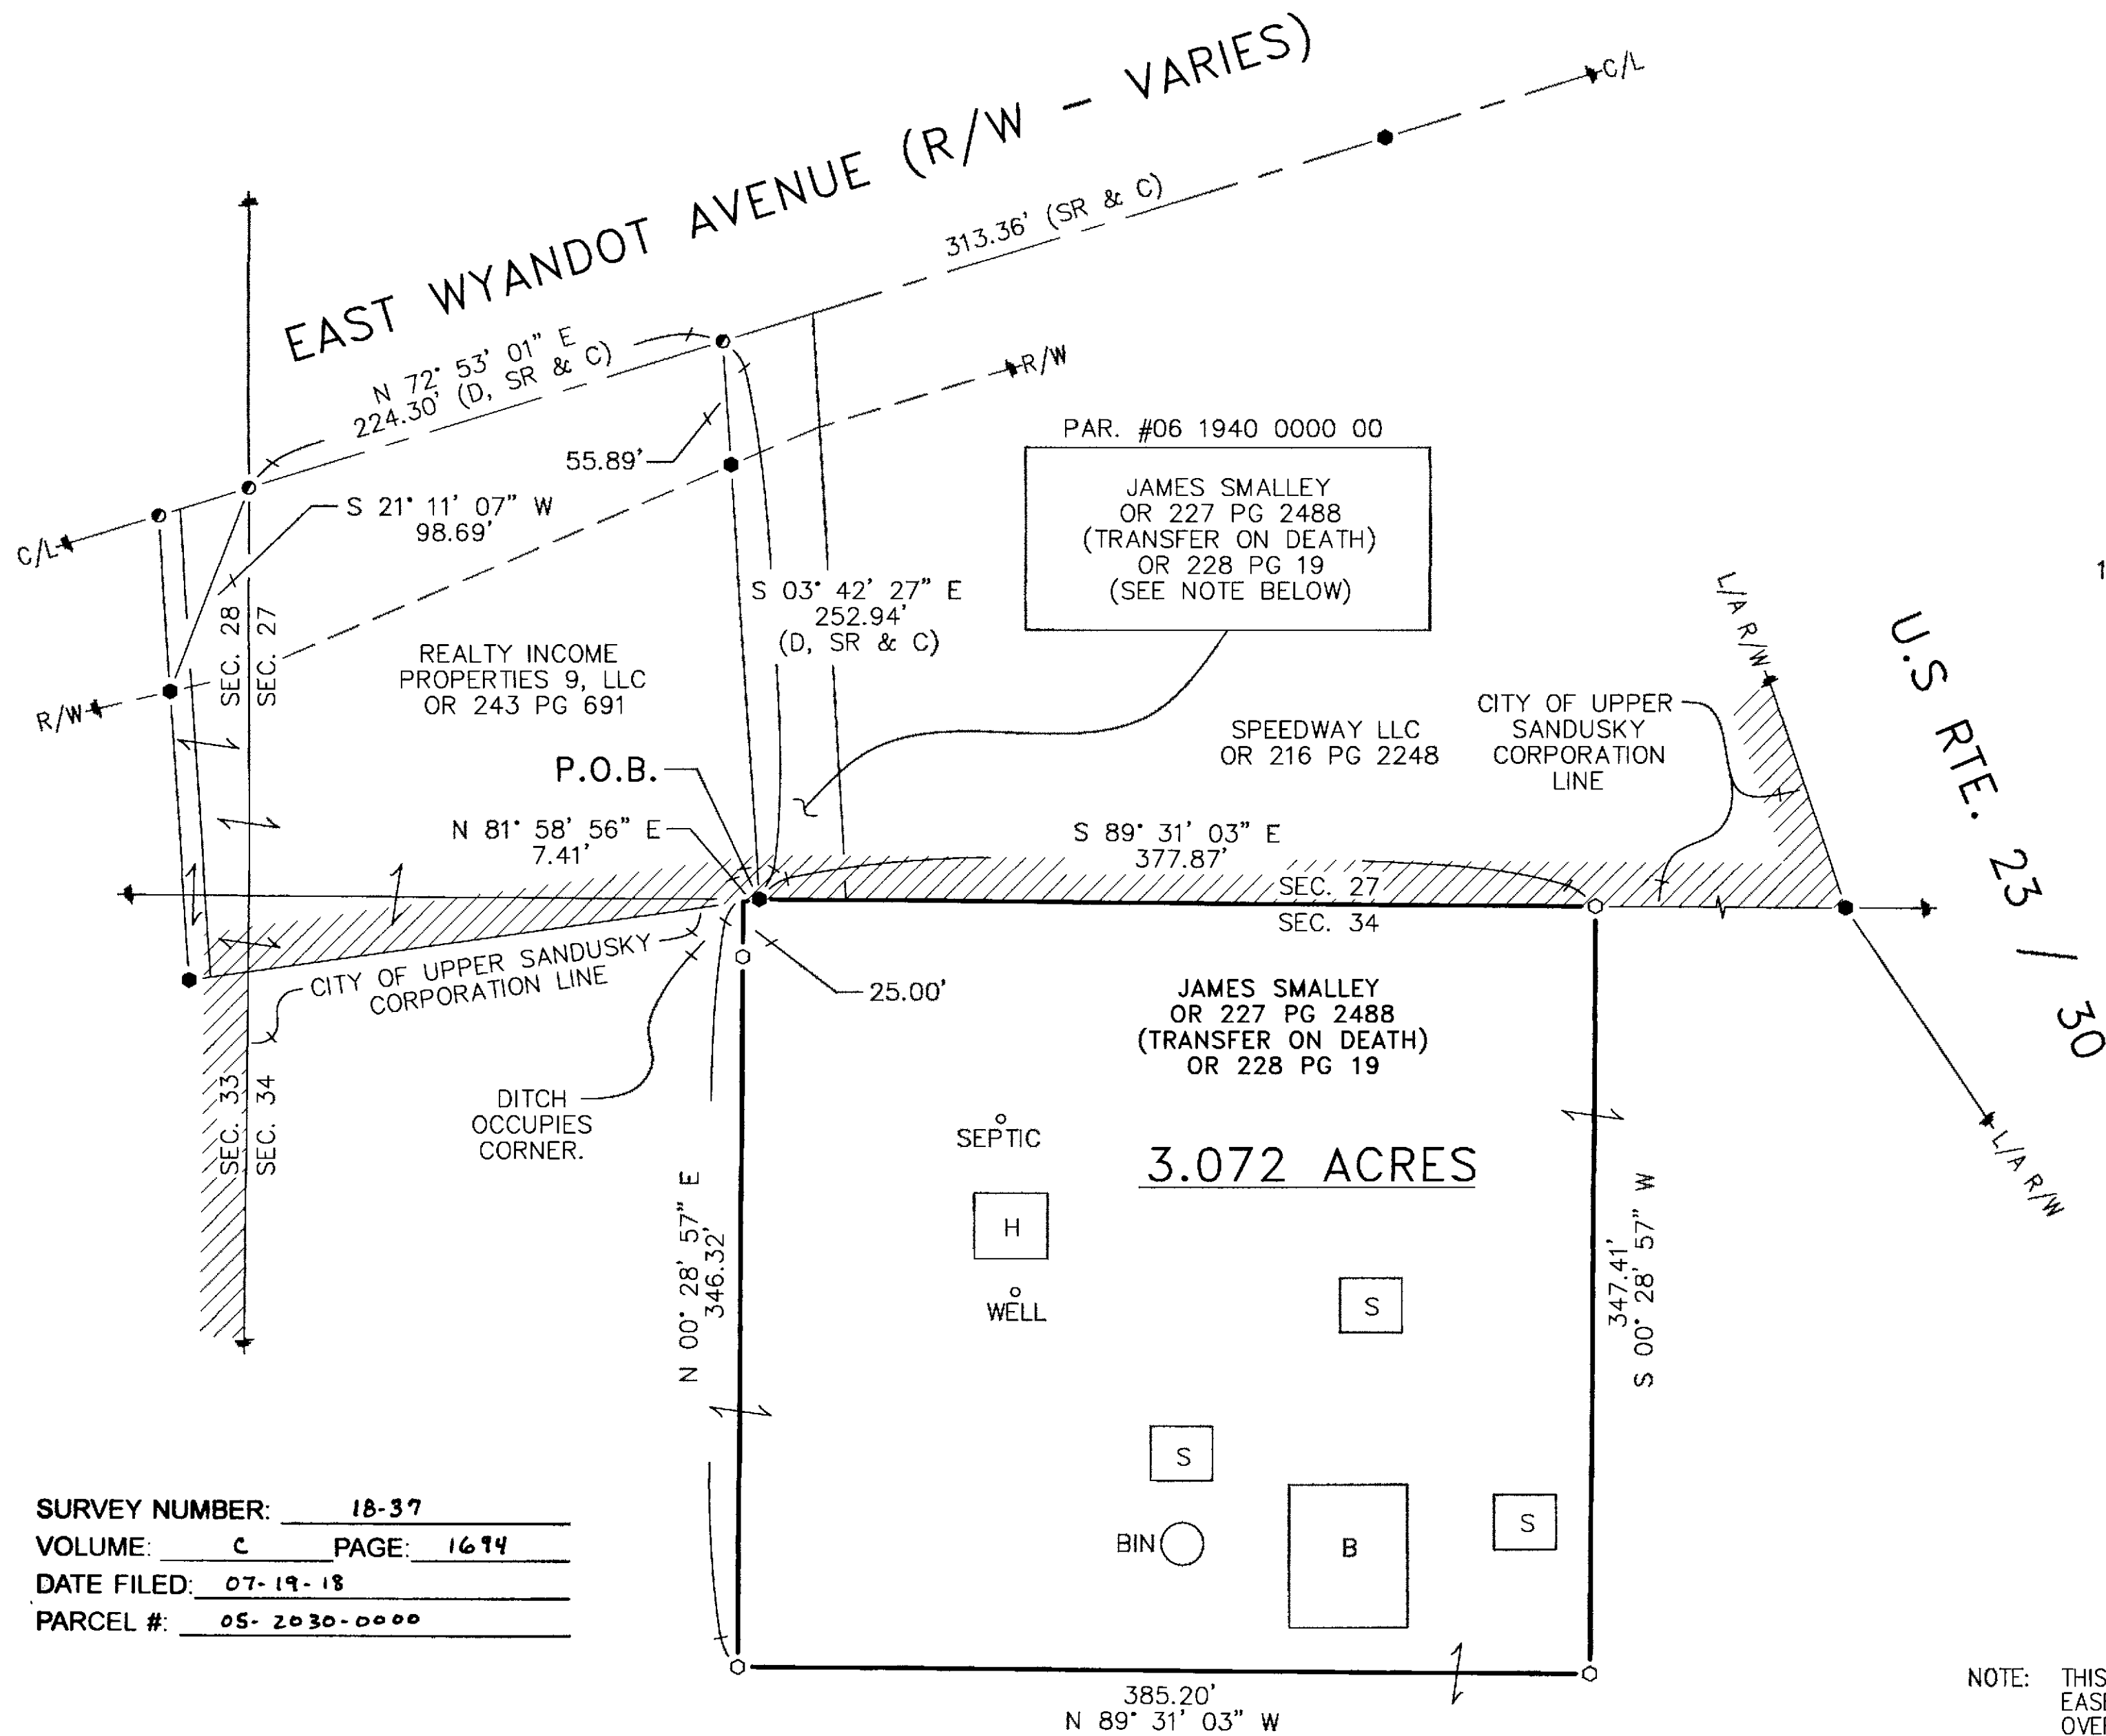

(ASSUMED)



**LEGEND:**

| SET | FOUND | DESCRIPTION                           |
|-----|-------|---------------------------------------|
| ⊙   | ●     | MONUMENT                              |
| ⊕   | ⊕     | RAILROAD SPIKE                        |
| ⊖   | ⊖     | NAIL                                  |
| ⊙   | ●     | IRON PIPE                             |
| ⊙   | ●     | DRILL HOLE                            |
| ⊙   | ●     | 5/8" Ø IRON ROD WITH PERSONALIZED CAP |
| ⊙   | ●     | IRON ROD (1/2" Ø U.N.)                |
| ⬢   | ⬢     | STONE                                 |
| ⬢   | ⬢     | MONUMENT BOX                          |
| D   | D     | DEED                                  |
| P   | P     | PLAT                                  |
| M   | M     | MEASURED                              |
| C   | C     | CALCULATED                            |
| φ   | φ     | DIAMETER                              |
| SR  | SR    | SURVEY RECORD                         |
| ⬢   | ⬢     | HOUSE                                 |
| ⬢   | ⬢     | GARAGE                                |
| ⬢   | ⬢     | BARN                                  |
| ⬢   | ⬢     | SHED                                  |
| ×   | ×     | FENCE                                 |
| C/L | C/L   | CENTERLINE                            |
| R/W | R/W   | RIGHT-OF-WAY                          |
| P/L | P/L   | PROPERTY LINE                         |
| ■   | ■     | POST                                  |

SURVEY NUMBER: 18-37

VOLUME: C PAGE: 1694

DATE FILED: 07-19-18

PARCEL #: 05-2030-0000


**REFERENCES:**

- DEED VOLUMES AND PAGES AS SHOWN.
- SURVEY VOLUME 4, PAGE 217.
- SURVEY VOLUME 7, PAGE 25.
- SURVEY VOLUME 9, PAGE 230.
- SURVEY VOLUME B, PAGE 93.
- SURVEY VOLUME C, PAGE 1363.
- CABINET A, SLIDE 534, RECORDER'S OFFICE.
- WYANDOT COUNTY CORNERSTONE RECORDS.

NOTE: TRACT MUST TRANSFER WITH  
PARCEL #06 1940 0000 00  
(EXISTING PARCEL IN CITY  
OF UPPER SANDUSKY).

ALL REGIONAL PLANNING  
REQUIREMENTS HAVE BEEN  
APPROVED FOR THIS SURVEY  
APPLICATION # 18-28/R

NOTE: THIS SURVEY DOES NOT INCLUDE A TITLE SEARCH.  
EASEMENTS OR OTHER ENCUMBRANCES ON OR  
OVER THE LAND ARE NOT SHOWN ON THIS SURVEY.  
ANY BUILDINGS OR OTHER STRUCTURES NOT TO SCALE.  
I HEREBY DECLARE THAT I HAVE SURVEYED THE ABOVE  
DESCRIBED PROPERTY DURING JULY, 2018.  
THIS SURVEY IS SUBJECT TO ALL LEGAL HIGHWAYS,  
EASEMENTS, RESTRICTIONS, LEASES OF RECORD  
AND OF RECORDS IN RESPECTIVE UTILITY OFFICES.  
THE BEARINGS REFERRED TO HEREON ARE BASED  
ON AN ASSUMED MERIDIAN AND ARE ONLY FOR  
THE PURPOSE OF ANGULAR MEASUREMENT.

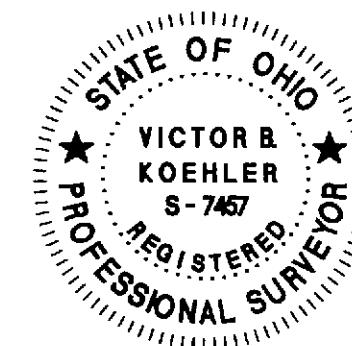

*Victor B. Koehler*  
VICTOR B. KOEHLER, P.S. NO. 7457  
DATE 07-18-2018

KOEHLER SURVEYING, INC.  
P. O. BOX 28  
UPPER SANDUSKY, OHIO 43351  
419-294-5388

SURVEY FOR: JAMES & ERIC SMALLEY  
BEING A PARCEL OF LAND SITUATED IN PART OF  
THE NORTHWEST QUARTER OF SECTION 34, T-2-S, R-14-E,  
CRANE TOWNSHIP, WYANDOT COUNTY, OHIO.

| DRAWN:   | CHECKED: | REVISIONS: |
|----------|----------|------------|
| MSW      | VBK      |            |
| 07-11-18 | 07-12-18 |            |
| 1        | 1        |            |
| 18068-S  |          |            |