



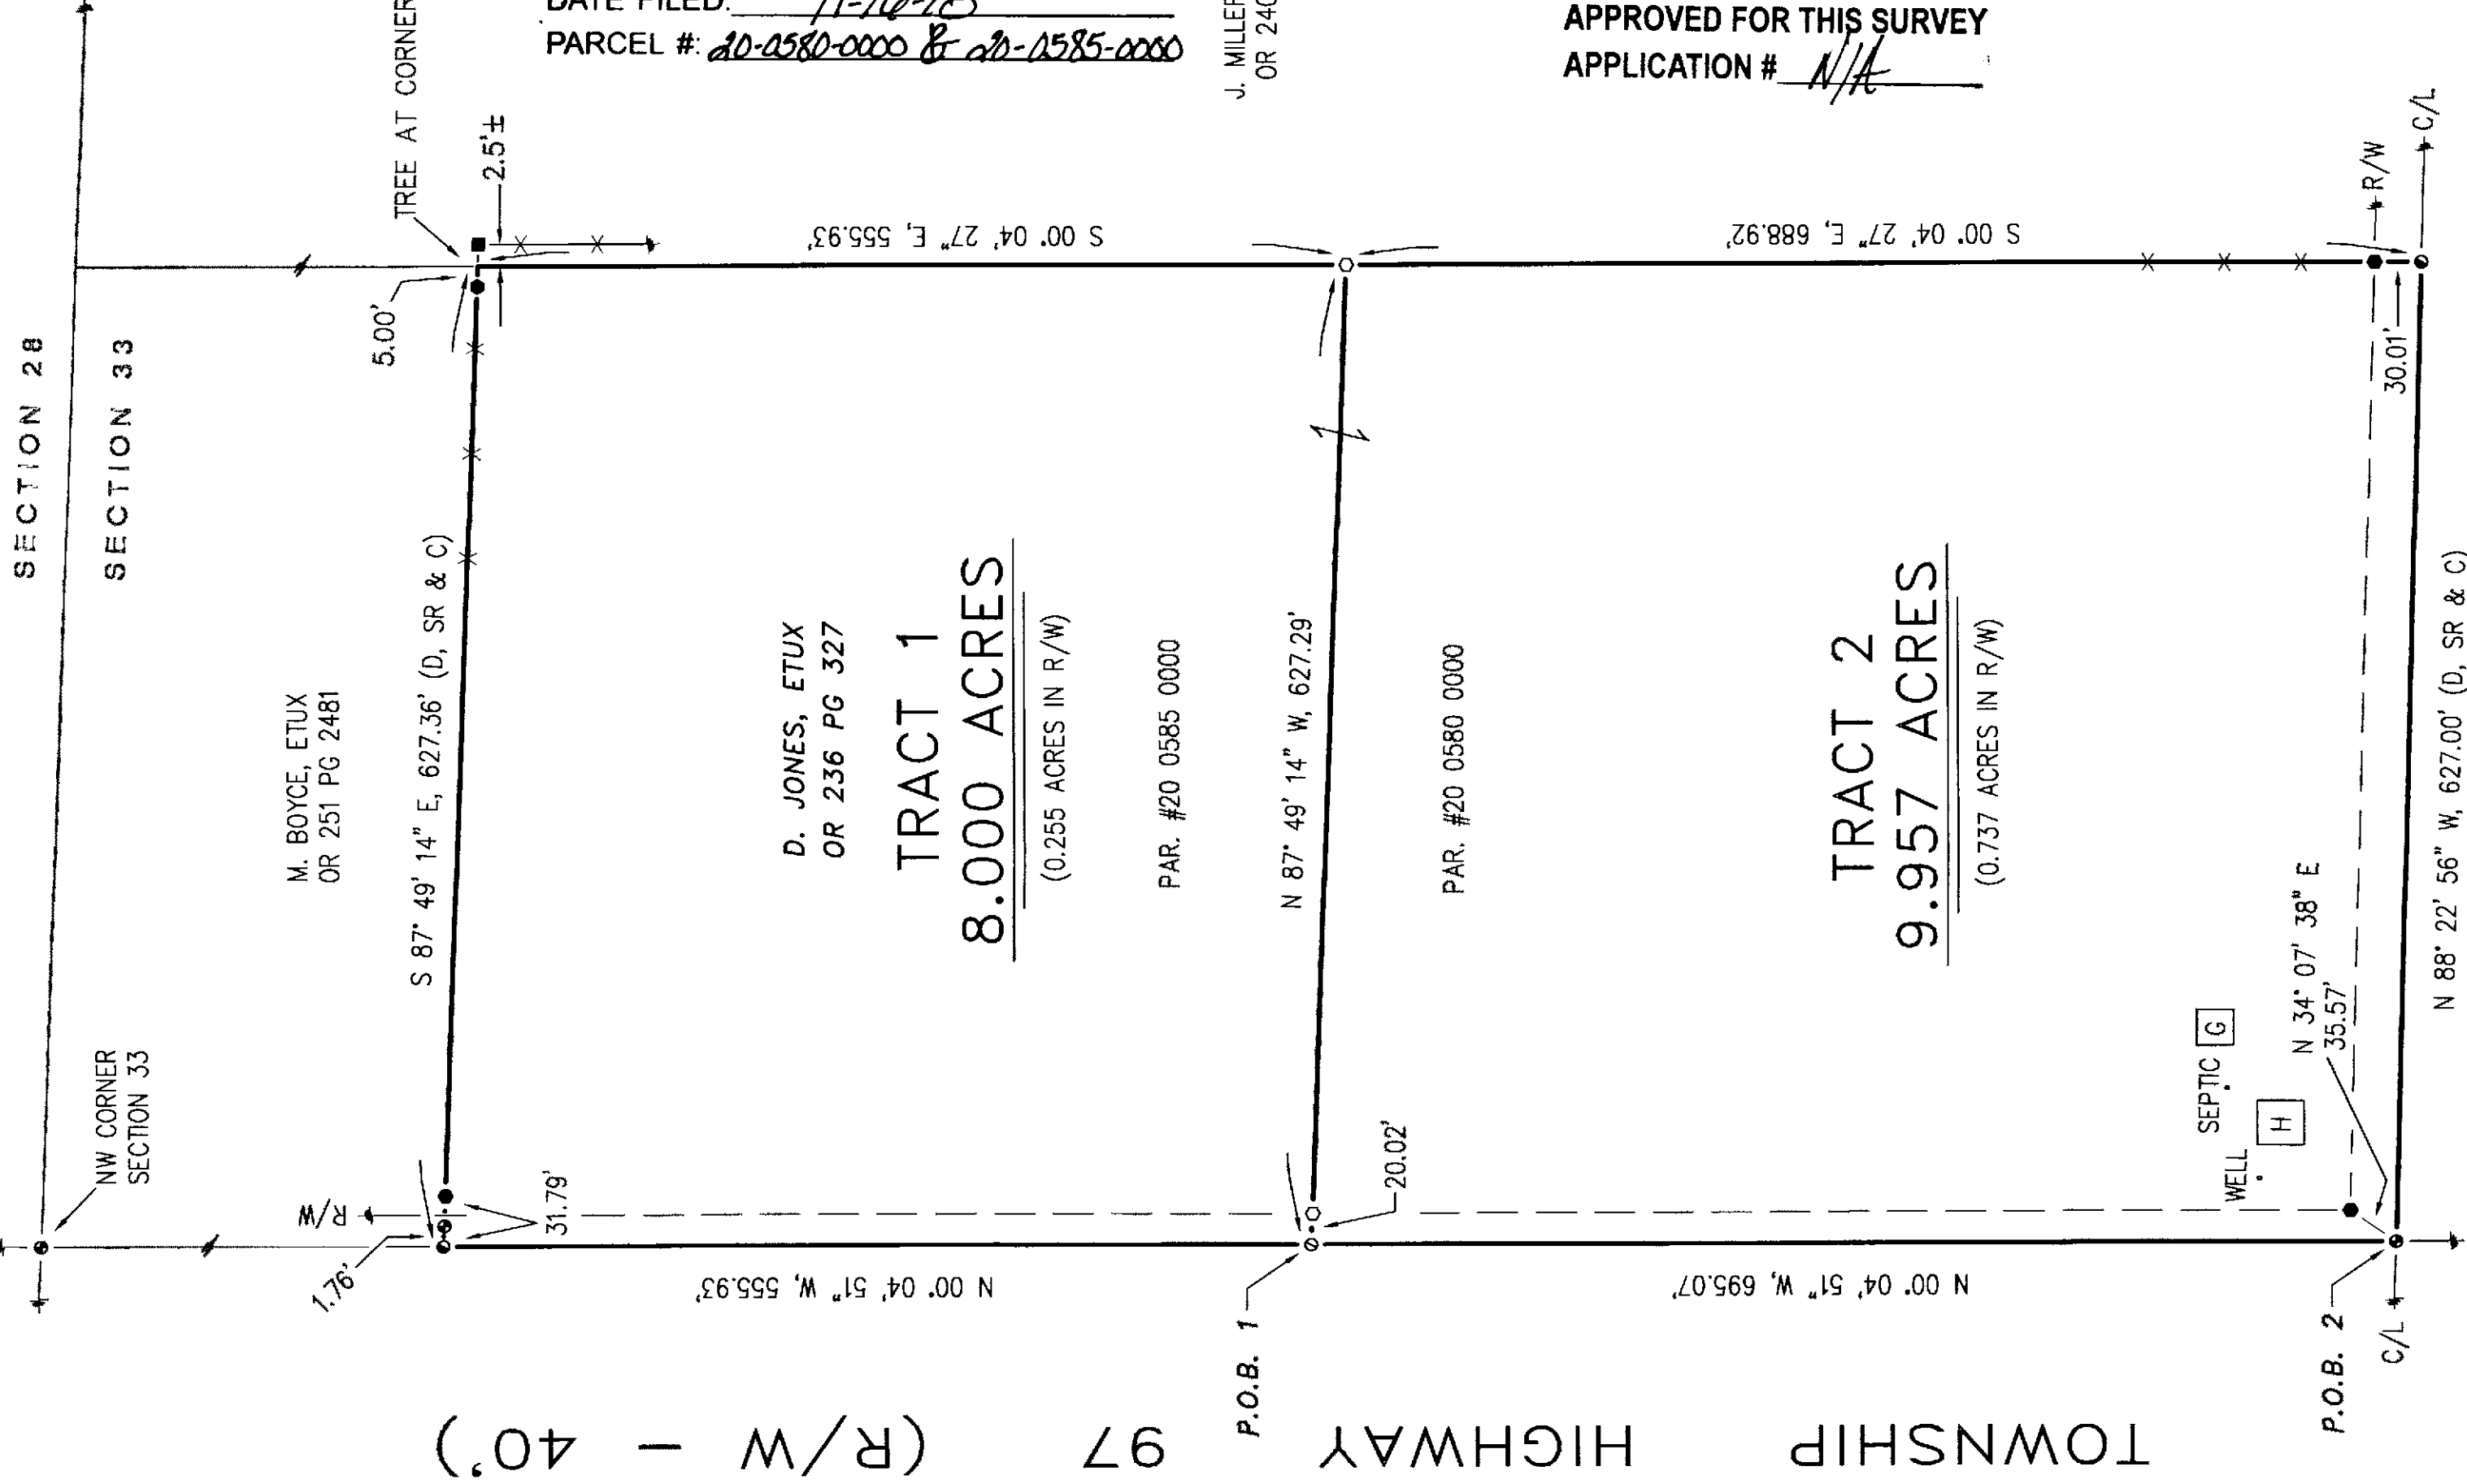

TOWNSHIP 97 (R/W - 40') HIGHWAY

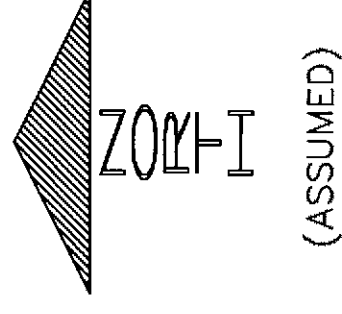

1" = 100'
SCALE
FEET

(ASSUMED)

SURVEY NUMBER: 18-68
VOLUME: C PAGE: 1709
DATE FILED: 11-16-18
PARCEL #: 20-0580-0000 & 20-0585-0000

J. MILLER II, ETUX
OR 240 PG 420

ALL REGIONAL PLANNING
REQUIREMENTS HAVE BEEN
APPROVED FOR THIS SURVEY
APPLICATION # 11/A

REFERENCES:

- DEED VOLUMES AND PAGES AS SHOWN.
- WYANDOT COUNTY CORNERSTONE RECORDS.
- WYANDOT COUNTY ROAD RECORDS.
- SURVEY VOLUME 1, PAGE 192.
- SURVEY VOLUME 3, PAGE 94.
- SURVEY VOLUME 3, PAGE 537.
- SURVEY VOLUME 6, PAGE 561.
- SURVEY VOLUME 8, PAGE 23.
- SURVEY VOLUME 9, PAGE 176.
- SURVEY VOLUME C, PAGE 1184.
- ORIGINAL U. S. GOVERNMENT FIELD NOTES.

LEGEND:

SET FOUND	DESCRIPTION
⊕	MONUMENT
⊗	RAILROAD SPIKE
⊙	NAIL
⊖	IRON PIPE
⦿	DRILL HOLE
●	5/8"Ø IRON ROD WITH PERSONALIZED CAP
▲	IRON ROD (5/8"Ø UNLESS NOTED)
■	STONE
▣	MONUMENT BOX
D	DEED
P	PLAT
M	MEASURED
C	CALCULATED
∅	DIAMETER
SR	SURVEY RECORD
☐	HOUSE
▤	GARAGE
▥	BARN
▦	SHED
✕	FENCE
C/L	CENTERLINE
R/W	RIGHT-OF-WAY
P/L	PROPERTY LINE
■	POST

NOTE: THIS SURVEY DOES NOT INCLUDE A TITLE SEARCH. EASEMENTS OR OTHER ENCUMBRANCES ON OR OVER THE LAND ARE NOT SHOWN ON THIS SURVEY. ANY BUILDINGS OR OTHER STRUCTURES NOT TO SCALE. I HEREBY DECLARE THAT I HAVE SURVEYED THE ABOVE DESCRIBED PROPERTY DURING NOVEMBER, 2018. THIS SURVEY IS SUBJECT TO ALL LEGAL HIGHWAYS, EASEMENTS, RESTRICTIONS, LEASES OF RECORD AND OF RECORDS IN RESPECTIVE UTILITY OFFICES. THE BEARINGS REFERRED TO HEREON ARE BASED ON AN ASSUMED MERIDIAN AND ARE ONLY FOR THE PURPOSE OF ANGULAR MEASUREMENT.



Victor B. Koehler
VICTOR B. KOEHLER, P.S. NO. 7457
DATE 11-07-2018

DRAWN:	CHECKED:	REVISIONS:
MSW	VBK	
11-07-18	11-07-18	
1	1	

18173-S

SURVEY FOR: DON JONES
BEING PARCELS OF LAND SITUATED IN PART OF
THE NORTHWEST QUARTER OF SECTION 33, T-3-S, R-13-E,
MIFFLIN TOWNSHIP, WYANDOT COUNTY, OHIO.

KOEHLER SURVEYING, INC.
P. O. BOX 28
UPPER SANDUSKY, OHIO 43351
419-294-5388