


Co. Highway 16 60' R/W

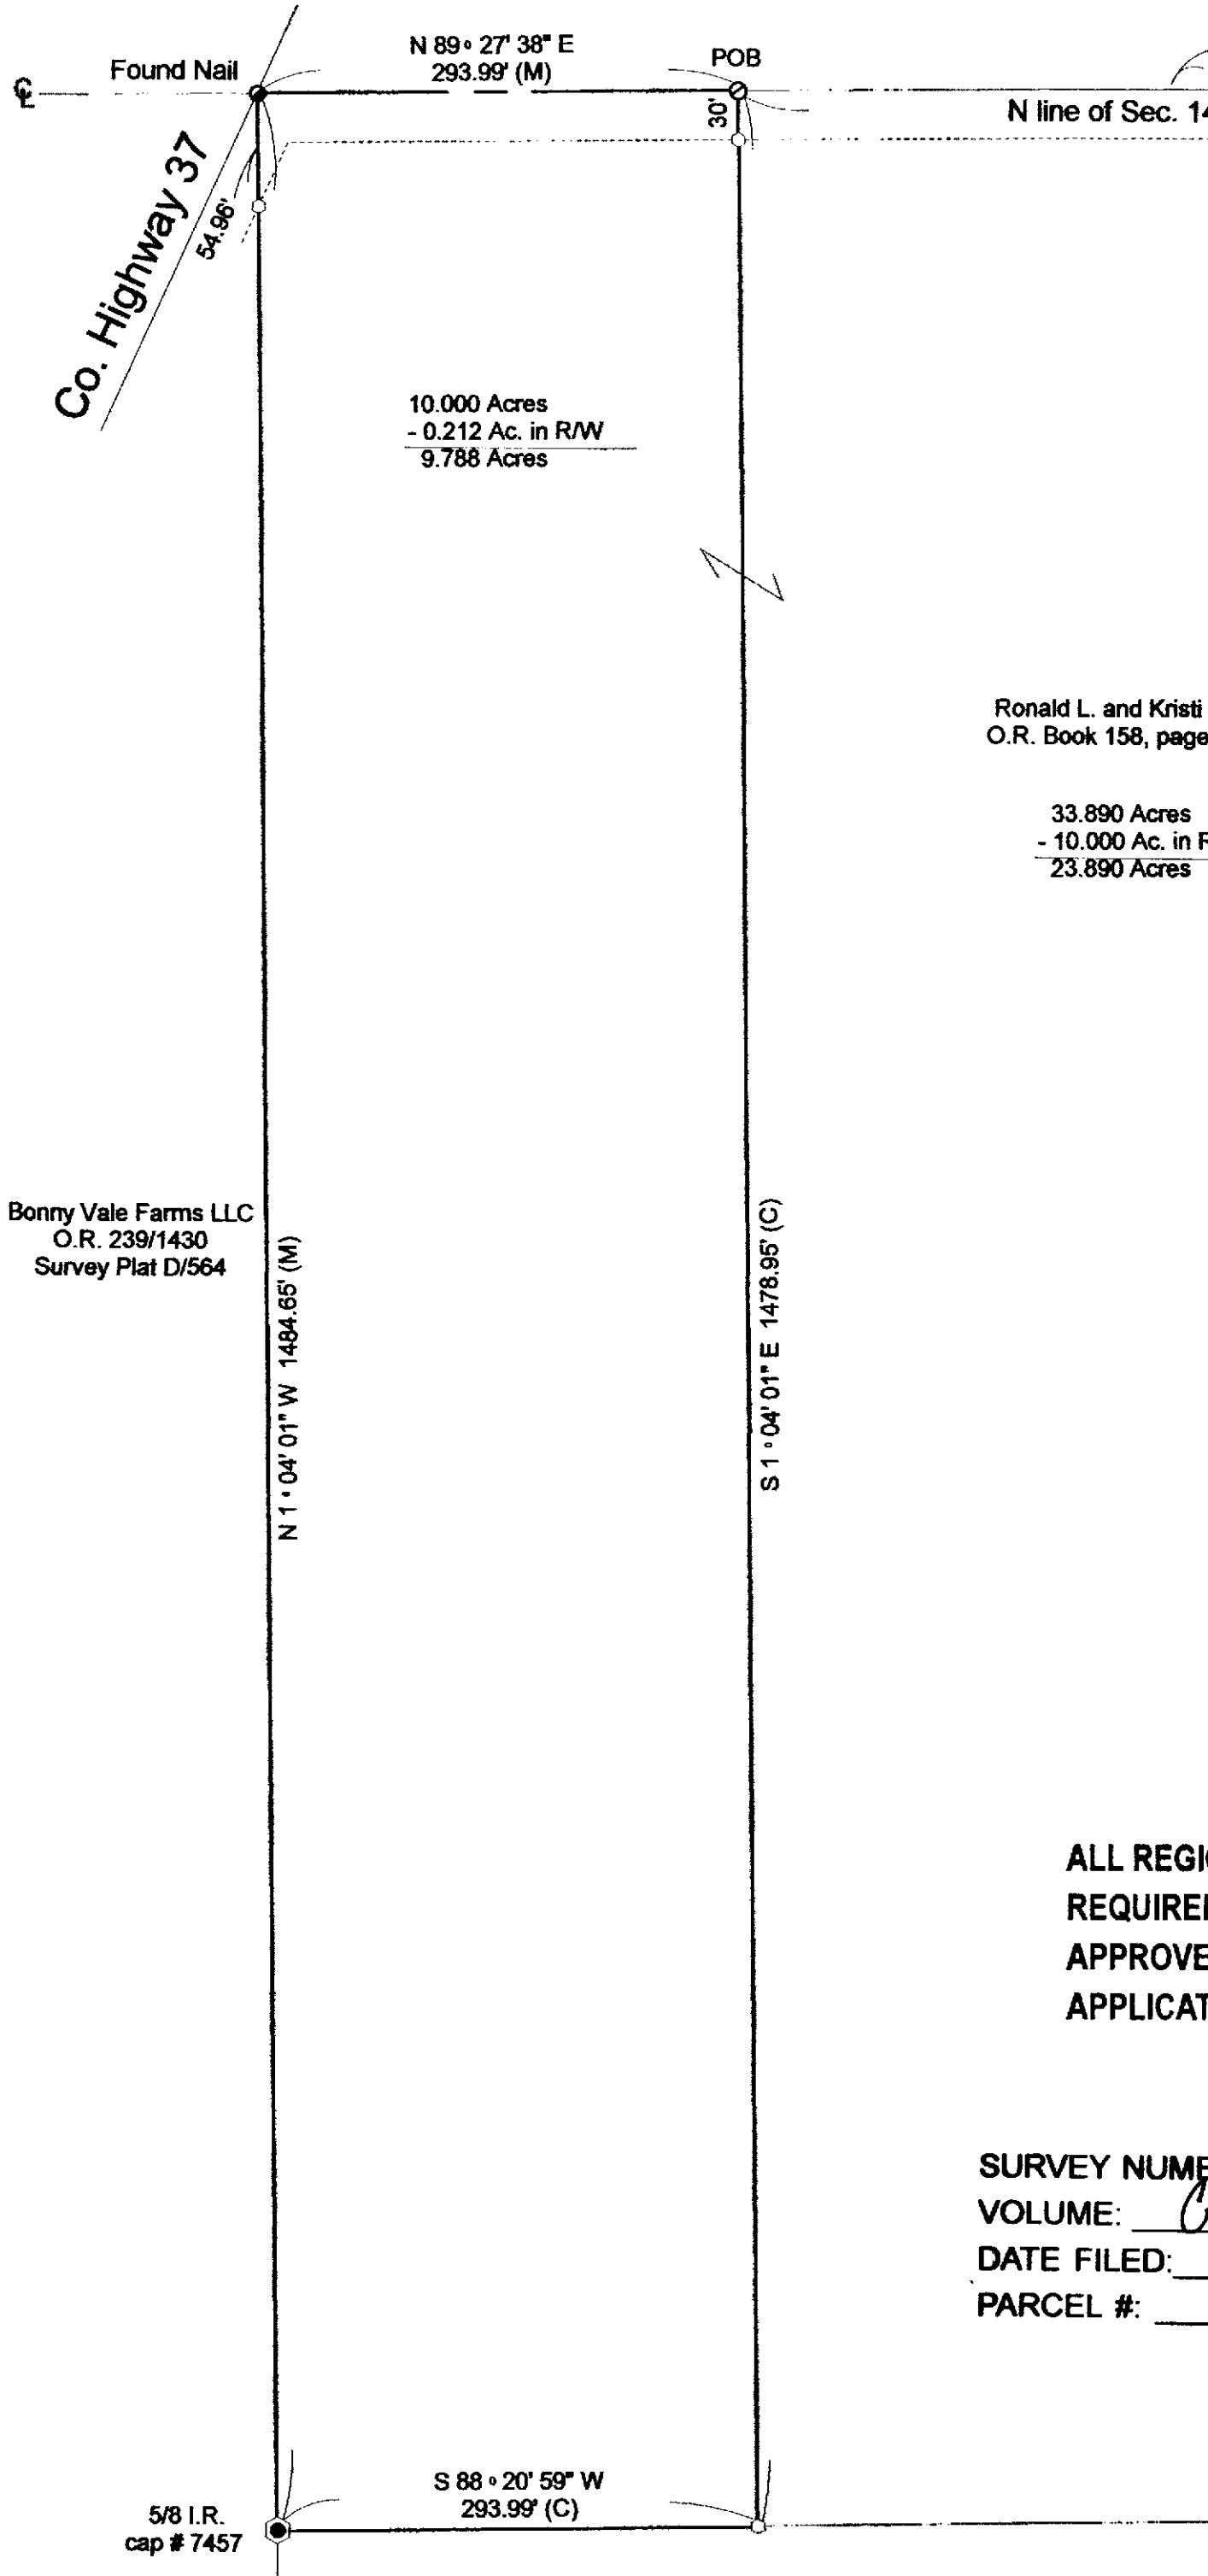


ALL REGIONAL PLANNING
REQUIREMENTS HAVE BEEN
APPROVED FOR THIS SURVEY
APPLICATION # 19-06116R

SURVEY NUMBER: 19-08
VOLUME: 6 PAGE: 1717
DATE FILED: 1-17-19
PARCEL #: 38-1615-0000

Bonny Vale Farms LLC
O.R. 239/1430
Survey Plat D/564

Found Railroad Spike over Stone in
Mon. Box at NW Corner of Sec. 13
and NE Corner of Sec. 14

East Line of Sec 13
West Line of Sec 14

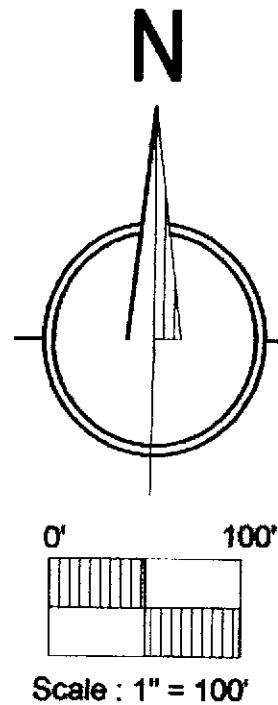


Legend

Set	Found	Description
◎	●	Concrete Monument
⊕	✚	Railroad Spike
◎	●	Nail
●		Iron Pipe
○	◎	Personalized Iron Pipe
○	●	Personalized Iron Rod
●		Iron Rod
(M)		Measured
(C)		Calculated
(D)		Deed

References

Deeds Vol/Page shown, Surveys by Morris Vol. 5, Pg. 56,
Co. Stone Ref., Koehler survey Vol. C, Page 1553 and Vol. D,
Page 564, Estep surveys Vol. C, Page 1686 & Vol. C, Page 1699
and Vol. C, Page 1712

I HEREBY DECLARE THAT THE ABOVE PARCEL WAS
SURVEYED DURING January 2019.
PROPERTY LINES SHOWN ARE LOCATED FROM DEEDS
ON RECORD AND ARE DEED LINES. BEARINGS ARE
ASSUMED FOR ANGULAR MEASUREMENT ONLY. ALL
INFORMATION SHOWN IS TRUE AND CORRECT TO
THE BEST OF MY KNOWLEDGE AND BELIEF.

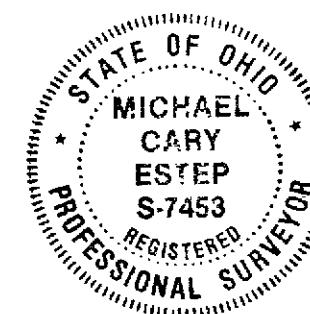

Michael Estep
1/3/2019.
MICHAEL CARY ESTEP, P.S. # 7453 DATE:
117 ELMER STREET
TIFFIN, OHIO 44883
PHONE (419) 448-4837

Located in the State of Ohio, County of Wyandot, Township of
Tymochtee, Pt. of the NE 1/4 of Sec. 14, T. 1 S., R. 14 E.

Survey for Ronald L. Hetzel
8960 S. SH 53
McCutchenville, Ohio 44844