


CURVE DATA:

CURVE 1:
R = 1909.86'
L = 43.51'
CHD = 43.51'
CHD BRG = S 86° 47' 54" E

CURVE 2:
R = 1909.86'
L = 68.22'
CHD = 68.22'
CHD BRG = N 88° 28' 28" W



SURVEY NUMBER: 1921
VOLUME: C **PAGE:** 1719
DATE FILED: 4-17-19
PARCEL #: 09-0280-0000-00

ALL REGIONAL PLANNING
REQUIREMENTS HAVE BEEN
APPROVED FOR THIS SURVEY
APPLICATION # 19-16/R

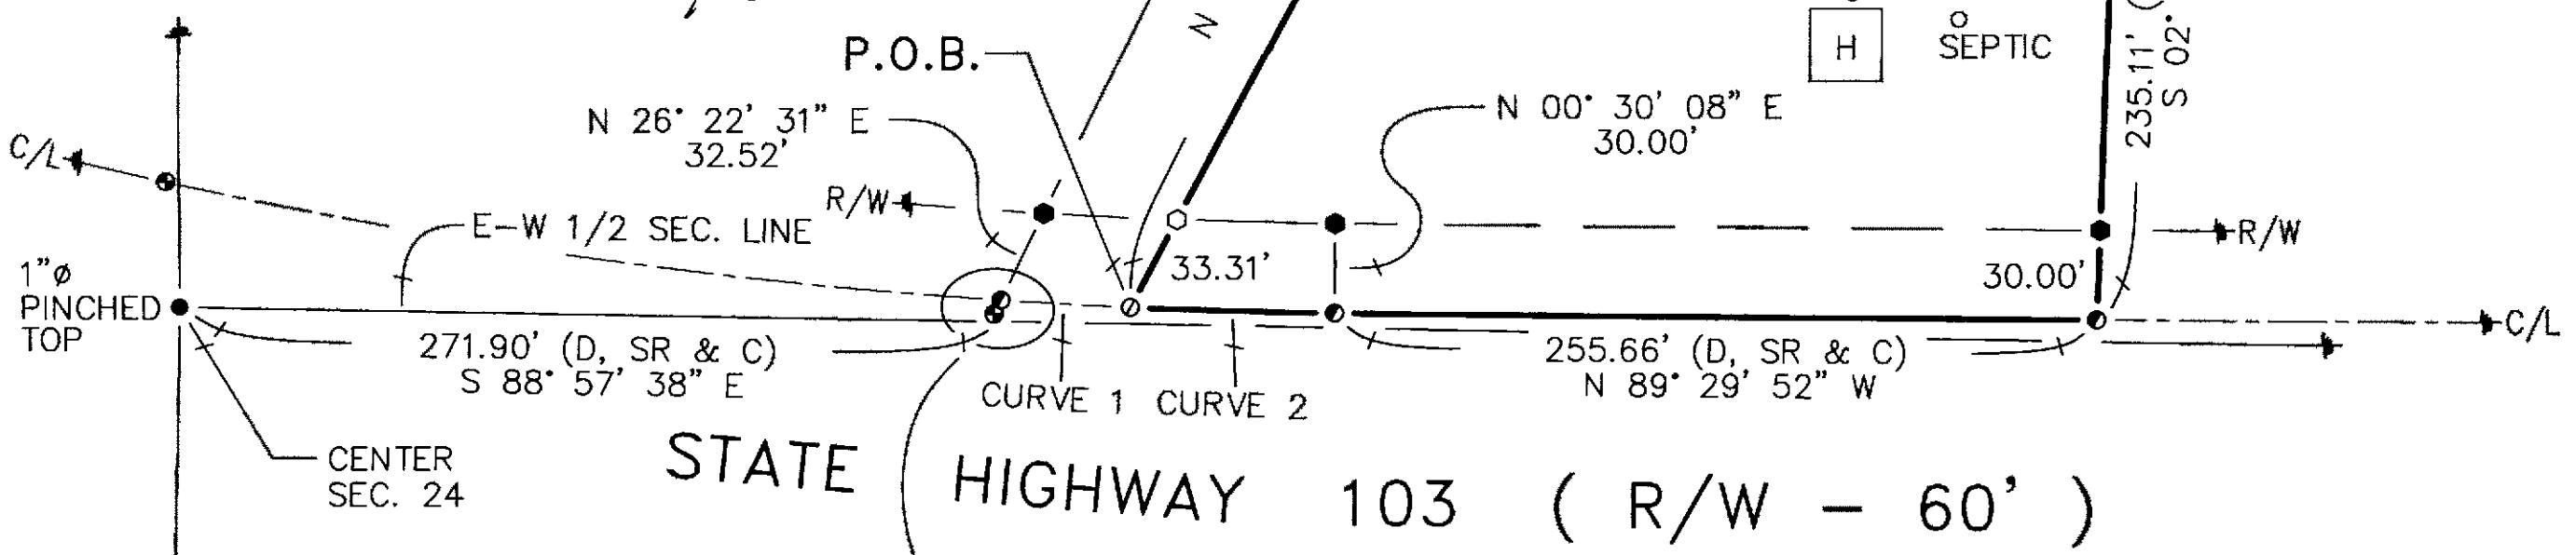

REFERENCES:

- DEED VOLUMES AND PAGES AS SHOWN.
- SURVEY VOLUME D, PAGE 438.
- ODOT R/W PLANS:
WYA-103(10.59)(13.59)(19.68)
& S.H. 138 (NKA S.H. 103)

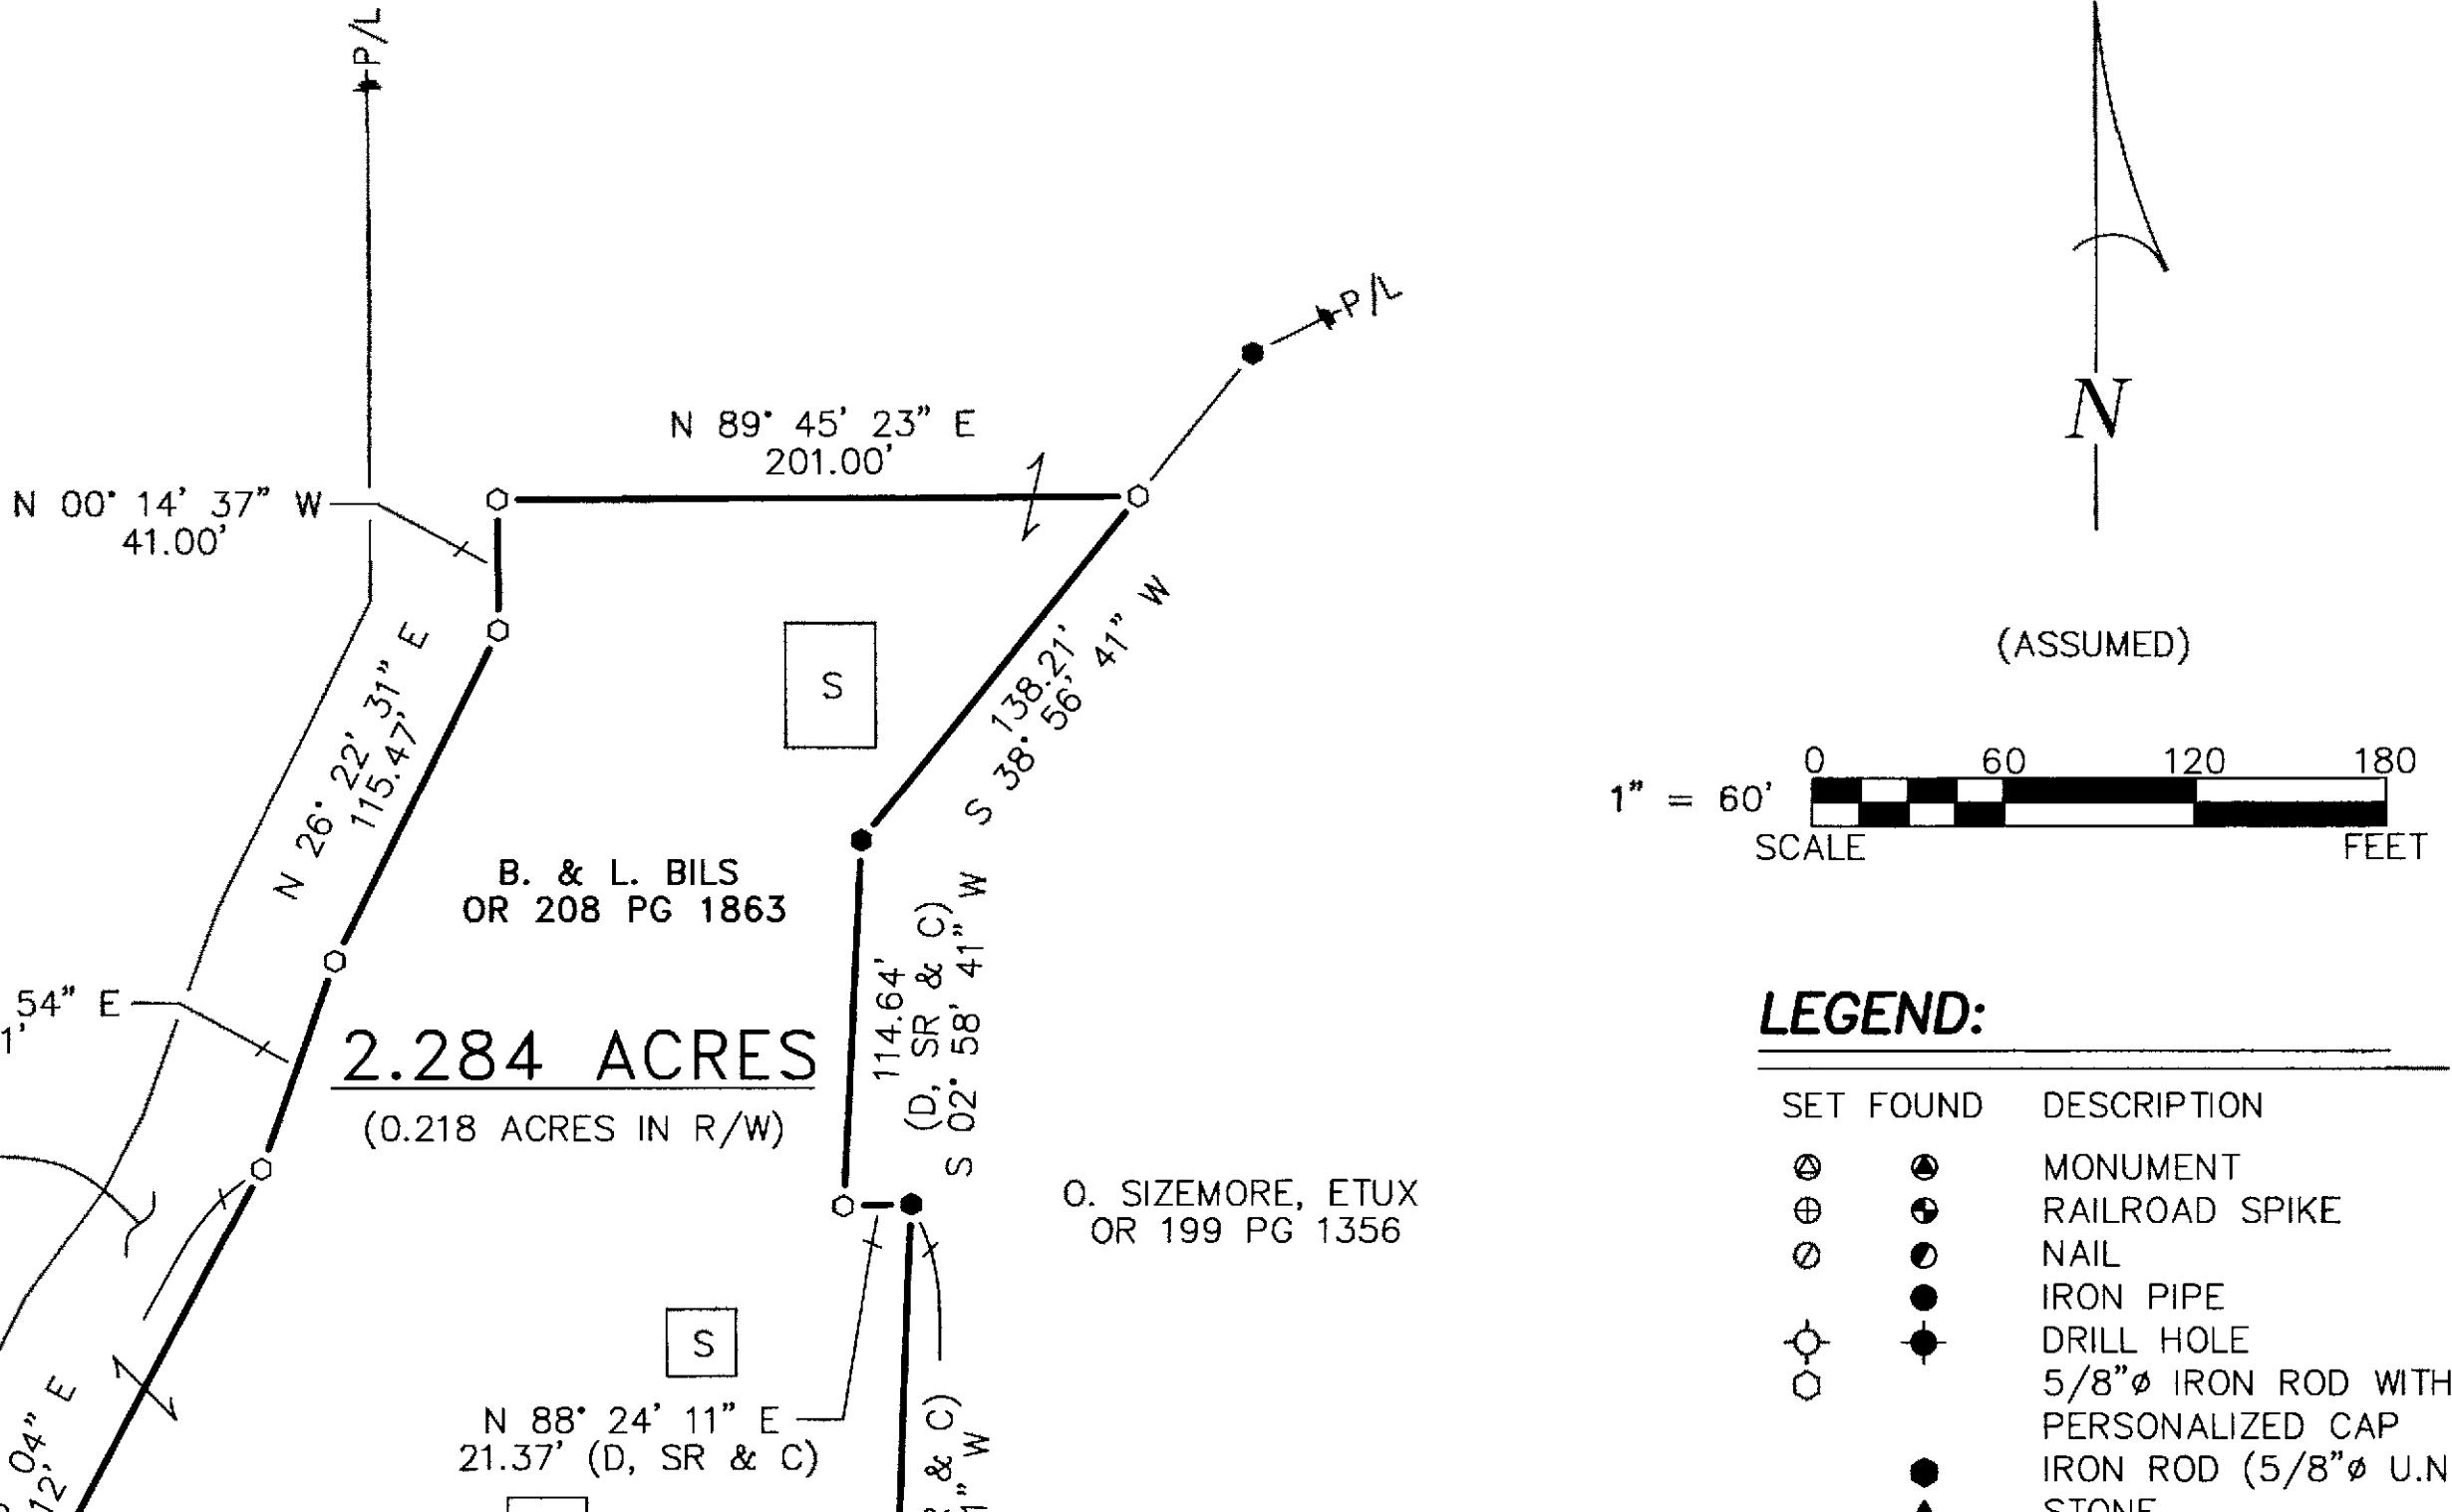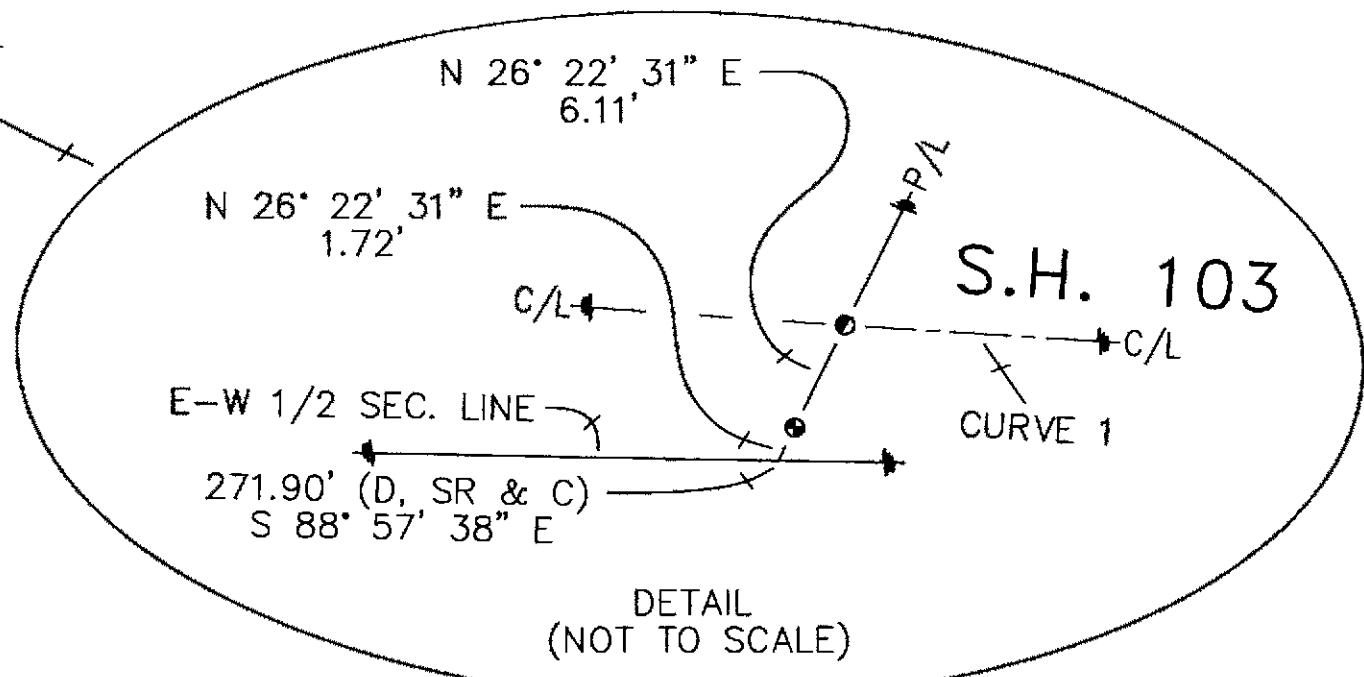

NOTE: THIS SURVEY DOES NOT INCLUDE A TITLE SEARCH.
EASEMENTS OR OTHER ENCUMBRANCES ON OR
OVER THE LAND ARE NOT SHOWN ON THIS SURVEY.
ANY BUILDINGS OR OTHER STRUCTURES NOT TO SCALE.
I HEREBY DECLARE THAT I HAVE SURVEYED THE ABOVE
DESCRIBED PROPERTY DURING APRIL, 2019.
THIS SURVEY IS SUBJECT TO ALL LEGAL HIGHWAYS,
EASEMENTS, RESTRICTIONS, LEASES OF RECORD
AND OF RECORDS IN RESPECTIVE UTILITY OFFICES.
THE BEARINGS REFERRED TO HEREON ARE BASED
ON AN ASSUMED MERIDIAN AND ARE ONLY FOR
THE PURPOSE OF ANGULAR MEASUREMENT.



VICTOR B. KOEHLER, P.S. NO. 7457

04/12/2019

DATE

DRAWN:	CHECKED:	REVISIONS:
MSW 04-03-19	VBK 04-12-19	

1 / 1

19027-S