



NORTH FIFTH STREET 82.5' R/W

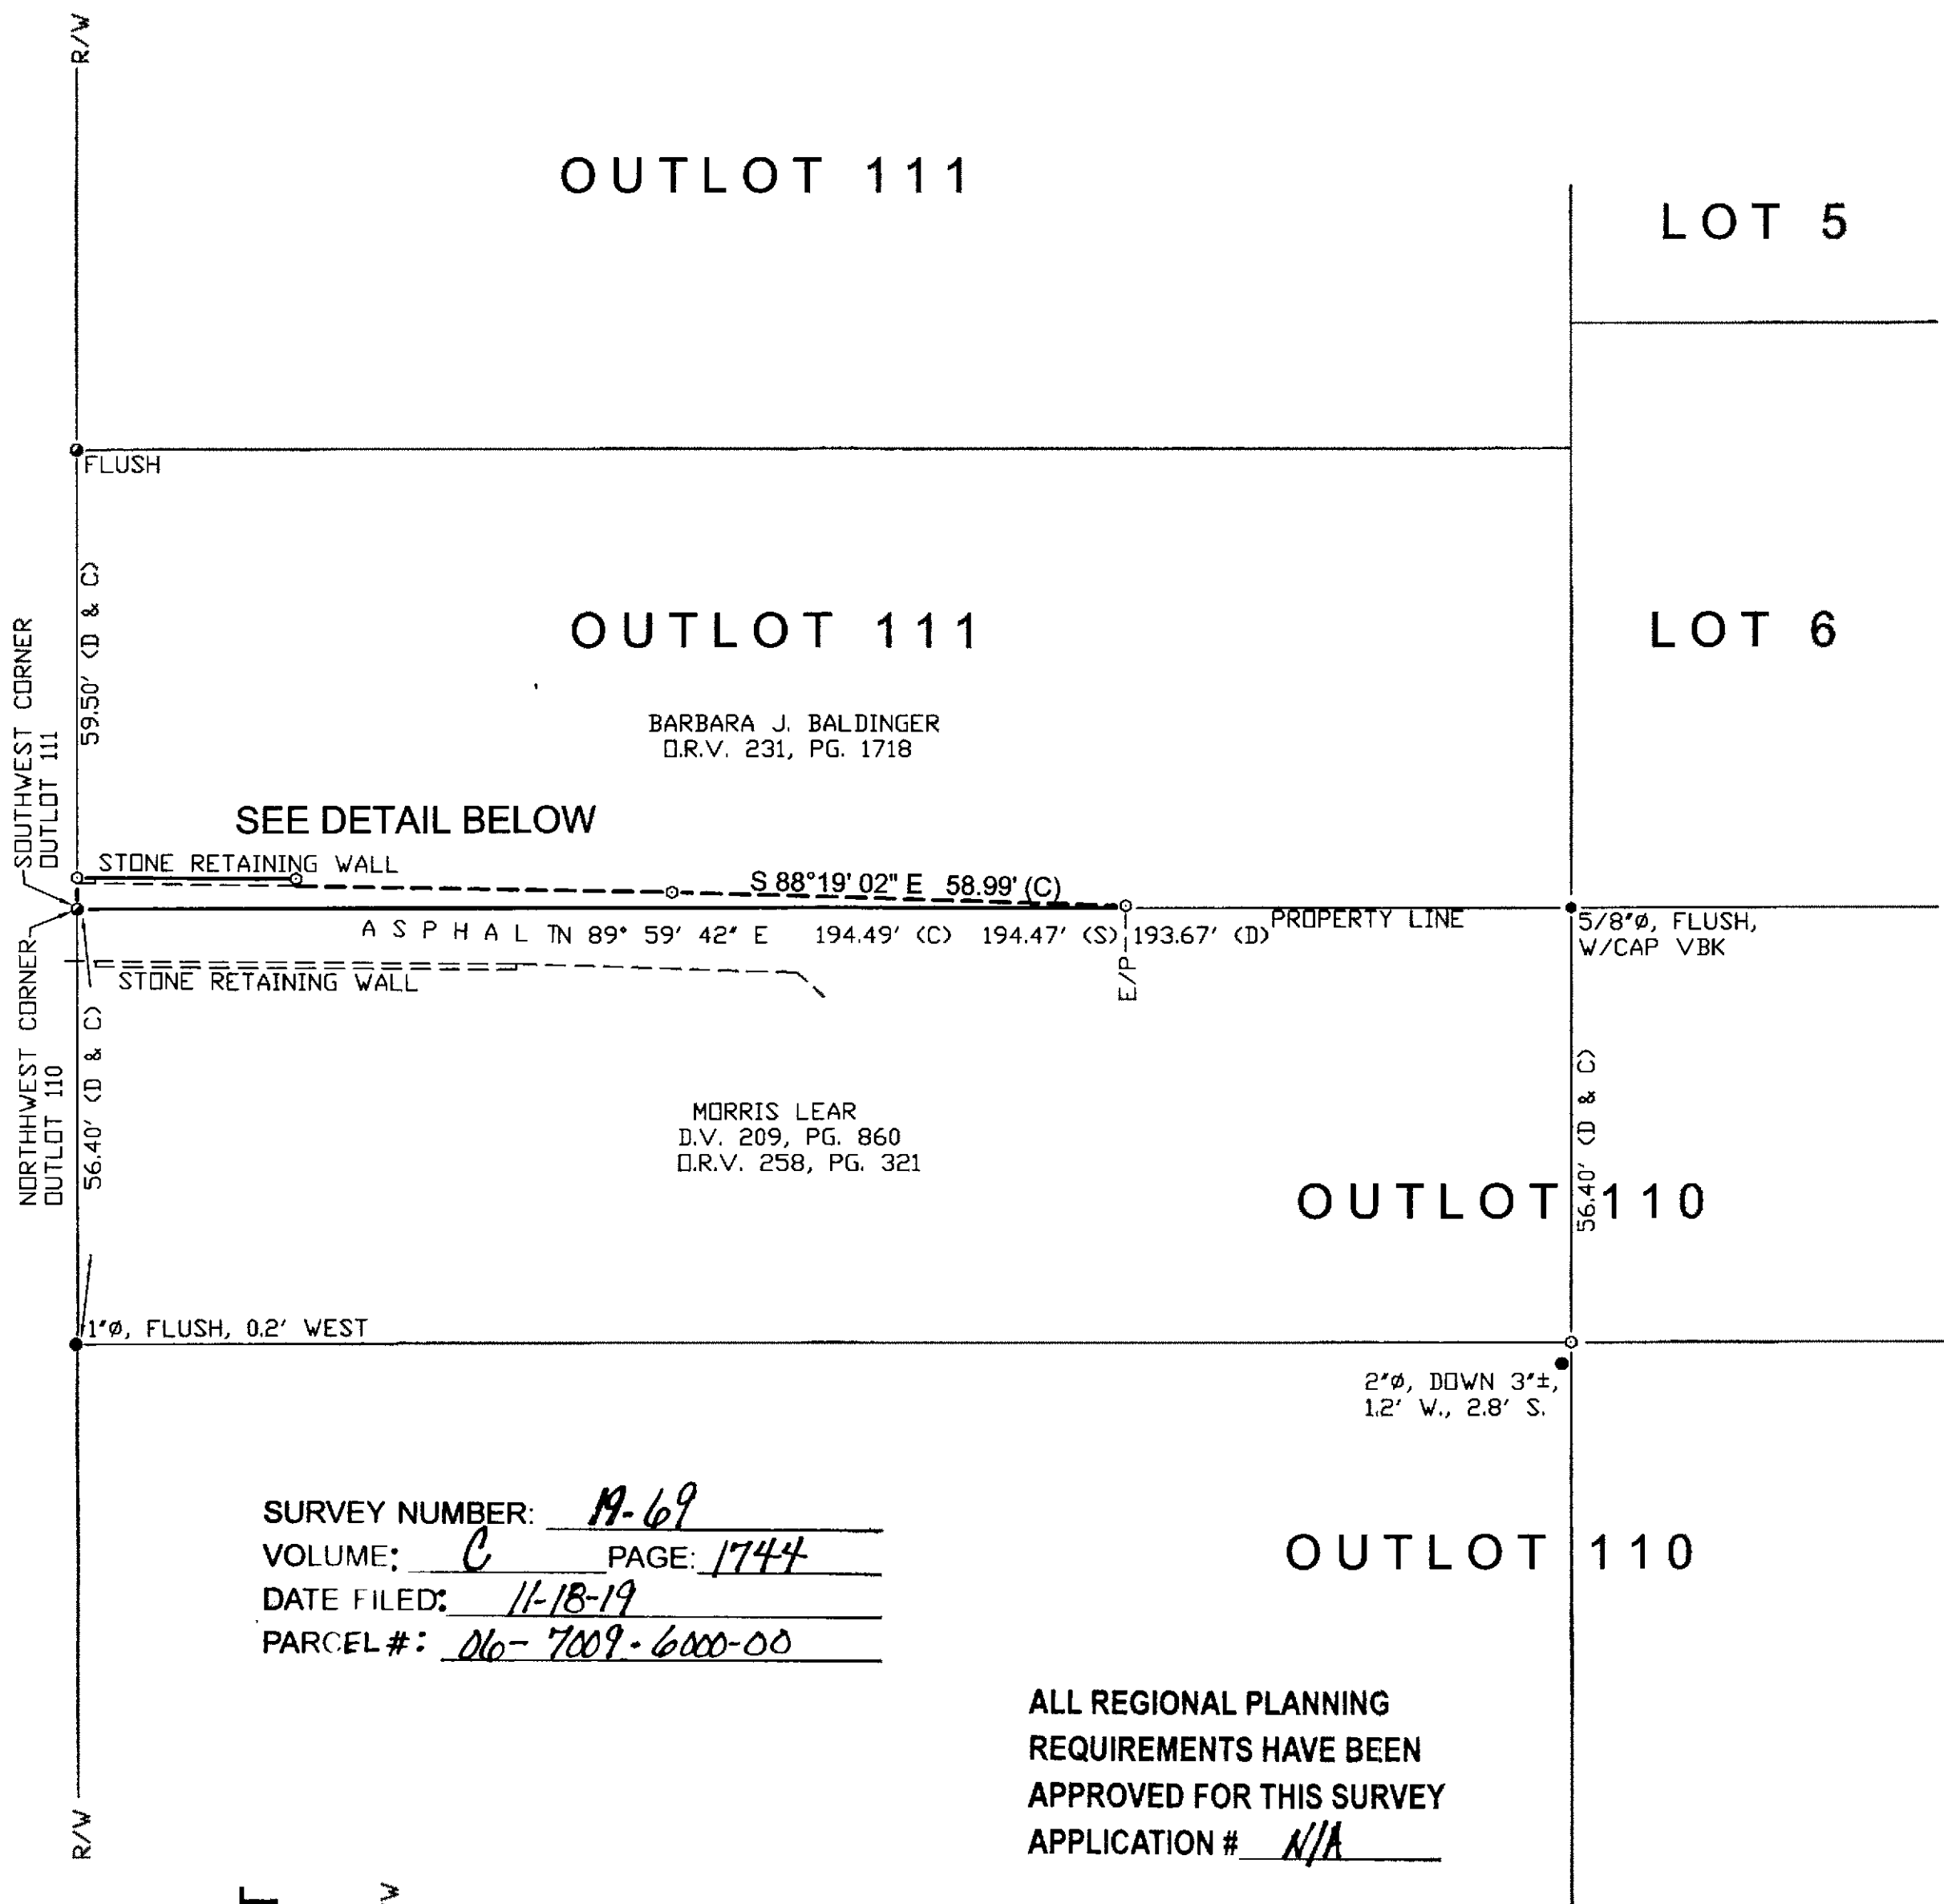

ASSUMED

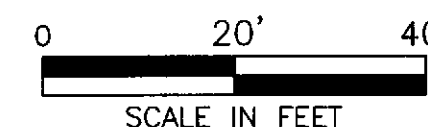

### REFERENCES

DEED VOLUME AND PAGE AS SHOWN  
PLAT CABINET A, SLIDE 214  
SUREVY VOLUME C, PAGES 276, 347, 489, 796 & 956  
SURVEY VOLUME 9, PAGE 109


### LEGEND

| SET | FOUND | DESCRIPTION    |
|-----|-------|----------------|
| ⊗   | ⊗     | CONC. MONUMENT |
| ⊕   | ⊕     | RAILROAD SPIKE |
| ⊙   | ⊙     | NAIL           |
| ⊖   | ⊖     | IRON ROD       |
| ⊗   | ⊗     | DRILL HOLE     |
|     | ▲     | STONE          |
|     | ■     | MONUMENT BOX   |
|     | ●     | IRON PIPE      |
|     | ■     | WOOD POST      |
|     | (D)   | DEED           |
|     | (P)   | PLAT           |
|     | (M)   | MEASURED       |
|     | (S)   | SURVEYED       |
|     | (C)   | CALCULATED     |

NOTE:  
ALL IRON ROD SET ARE 5/8" DIA. x 30" LENGTH  
WITH PERSONALIZED CAPS (HANK AND ASSOC.)  
DRIVEN FLUSH.

### SURVEYOR'S STATEMENT

I HEREBY DECLARE THAT THE ABOVE PARCEL WAS  
SURVEYED DURING SEPTEMBER, 2016 & JULY,  
2018. PROPERTY LINES SHOWN ARE LOCATED FROM  
DEEDS ON RECORD AND ARE DEED LINES.  
BEARINGS ARE ASSUMED FOR ANGULAR  
MEASUREMENT ONLY. ALL INFORMATION SHOWN IS  
TRUE AND CORRECT TO THE BEST OF MY  
KNOWLEDGE AND BELIEF (PER CHAPTER 4733-37  
OF THE OHIO ADMINISTRATIVE CODE).

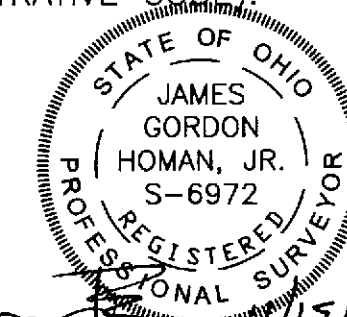


JAMES G. HOMAN, JR., P.S. #6972

DATE

### BEARING & DISTANCES

A: N 00° 01' 10" E 4.10' (C)  
B: S 00° 01' 10" W 0.93' (C)

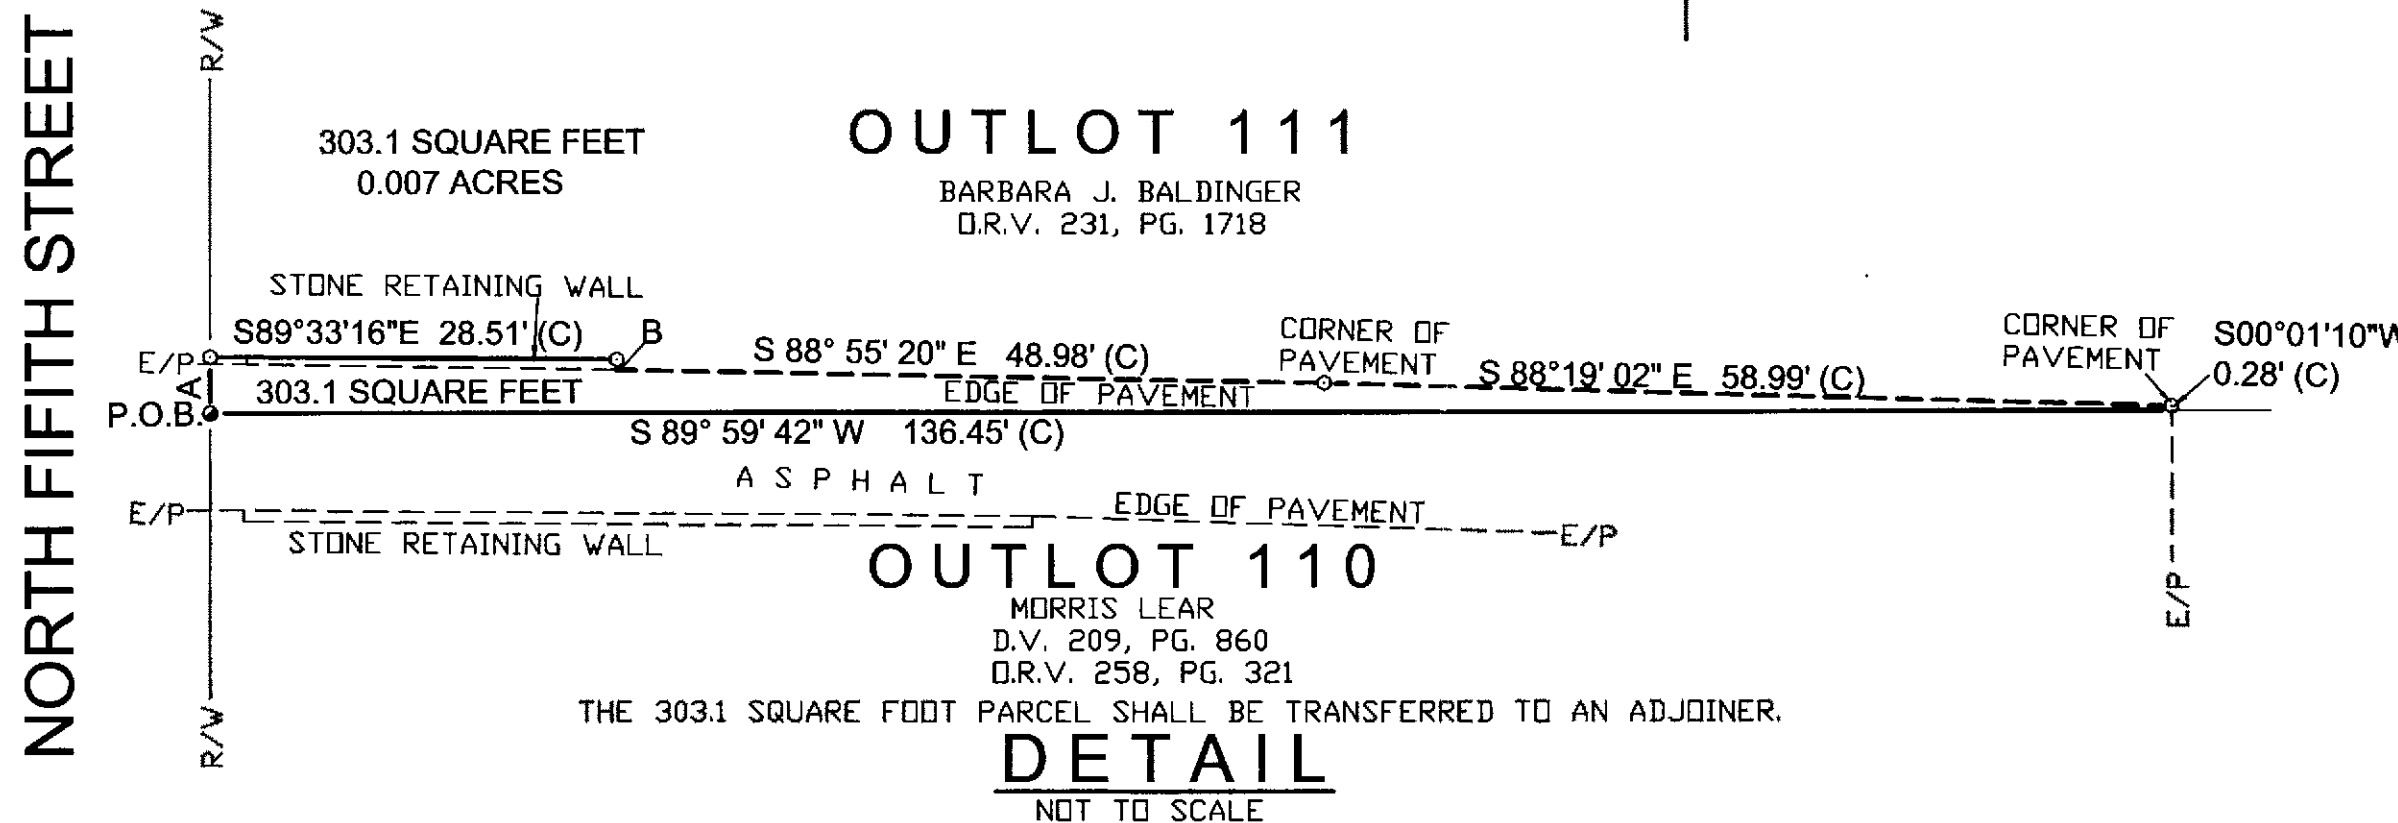

| JOB NO.   | HANK AND ASSOCIATES, INC. | SURVEY FOR: MORRIS LEAR<br>LOCATED IN PART OF OUTLOT 111 IN THE CITY OF<br>UPPER SANDUSKY, WYANDOT COUNTY, OHIO. | DRAWN BY:<br>JGH | CHECKED BY:<br>JGH | REVISIONS:<br>CHANGED TO<br>4.10' PER LEAR<br>07-10-18 JGH |
|-----------|---------------------------|---|------------------|--------------------|------------------------------------------------------------|
|           |                           |   |                  |                    |                                                            |
| 20161.131 |                           |   |                  |                    | SCALE: 1"=20'                                              |