


STATE ROUTE 231 R/W VARIES



ALL REGIONAL PLANNING
REQUIREMENTS HAVE BEEN
APPROVED FOR THIS SURVEY
APPLICATION # *N/A*
ORDER - Per Regional
Planning

SURVEY NUMBER: 20-10
VOLUME: C PAGE: 1759
DATE FILED: 03-04-2020
PARCEL #: 36-1170-0200-00

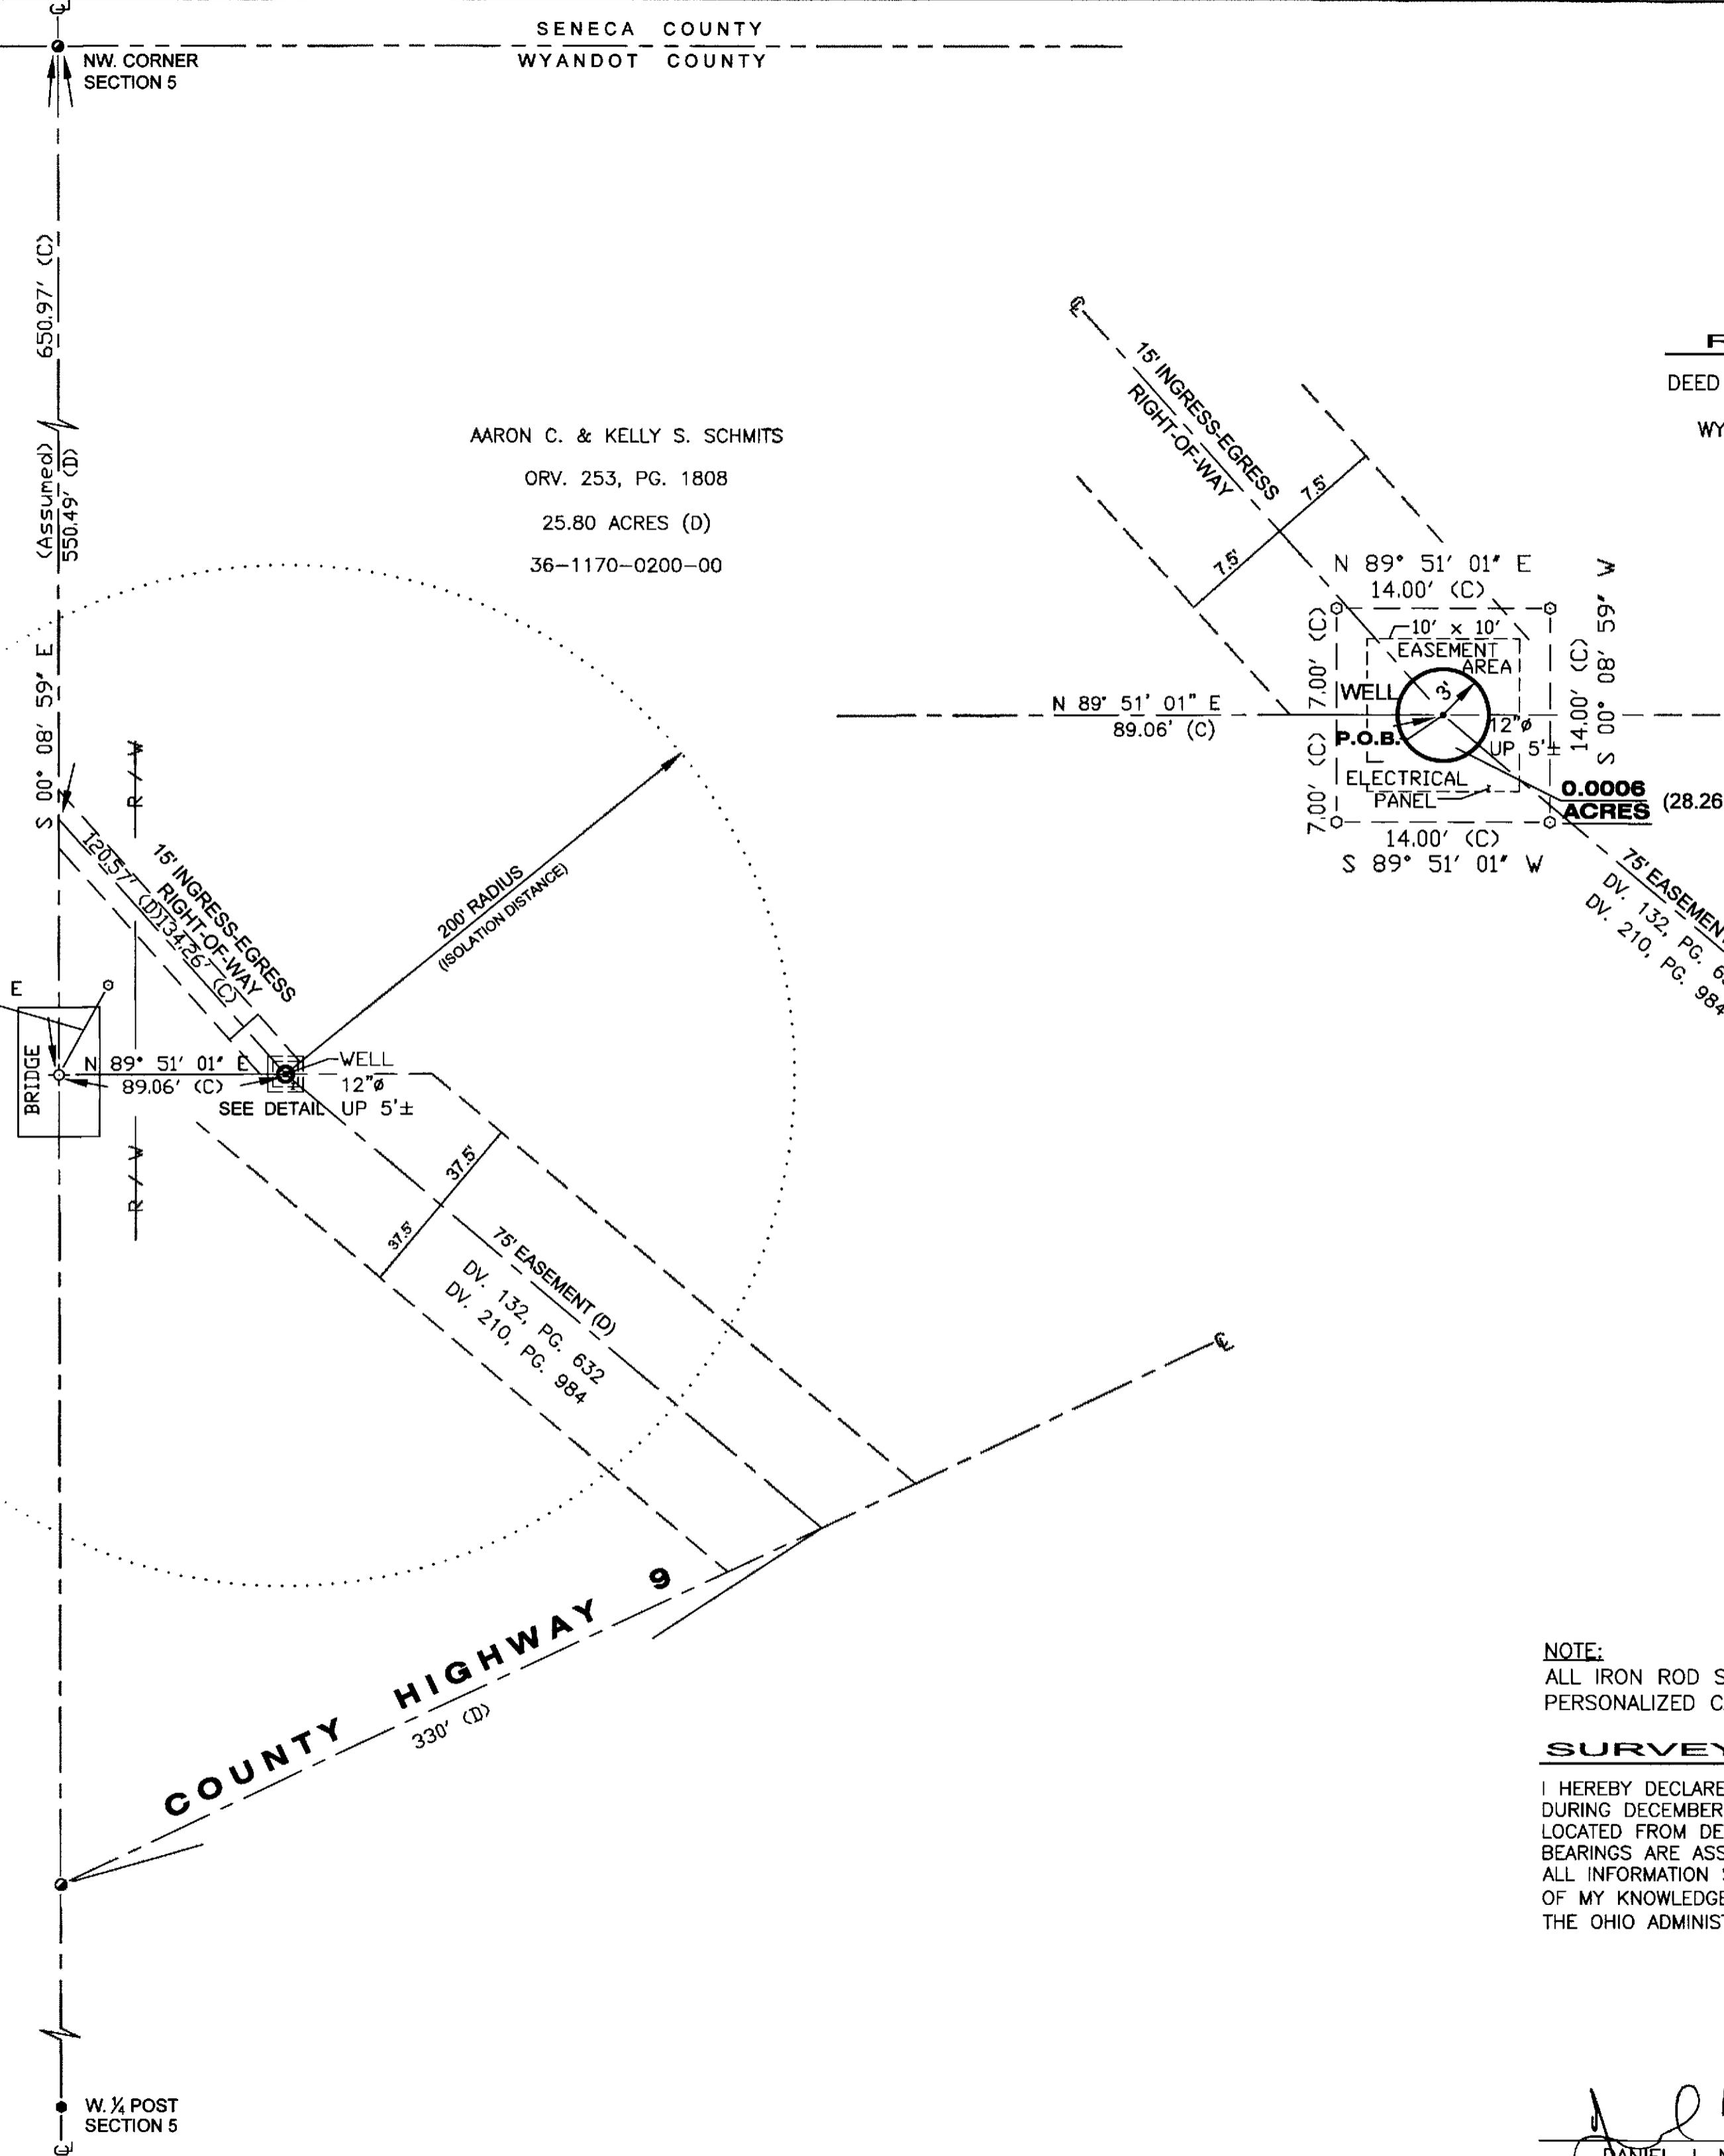

0 50' 100'
SCALE IN FEET

REFERENCES

DEED VOLUME AND PAGE AS SHOWN
WYANDOT COUNTY REFERENCES
SV. C, PG. 1752


LEGEND

SET	FOUND	DESCRIPTION
⊕	⊕	CONC. MONUMENT
⊖	⊖	RAILROAD SPIKE
○	○	NAIL
●	●	IRON ROD
◆	◆	DRILL HOLE
■	■	STONE
□	□	MONUMENT BOX
●	●	IRON PIPE
■	■	WOOD POST
(D)	(D)	DEED
(P)	(P)	PLAT
(M)	(M)	MEASURED
(S)	(S)	SURVEYED
(C)	(C)	CALCULATED

NOTE:
ALL IRON ROD SET ARE 5/8" DIA. x 30" LENGTH WITH
PERSONALIZED CAPS (HANK AND ASSOC.) DRIVEN FLUSH.

SURVEYOR'S STATEMENT

I HEREBY DECLARE THAT THE ABOVE PARCEL WAS SURVEYED
DURING DECEMBER, 2019. PROPERTY LINES SHOWN ARE
LOCATED FROM DEEDS ON RECORD AND ARE DEED LINES.
BEARINGS ARE ASSUMED FOR ANGULAR MEASUREMENT ONLY.
ALL INFORMATION SHOWN IS TRUE AND CORRECT TO THE BEST
OF MY KNOWLEDGE AND BELIEF (PER CHAPTER 4733-37 OF
THE OHIO ADMINISTRATIVE CODE).

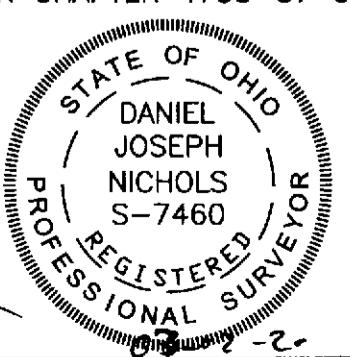

DANIEL J. NICHOLS, PS. #7460

DATE

MOHAWK HIGH SCHOOL

LOCATED IN THE NW 1/4 OF SECTION 5, SYCAMORE
TOWNSHIP T-1-S R-15-F WYANDOT COUNTY OHIO

HANK AND ASSOCIATES, INC.

SURVEY FOR:

REVISIONS:

JOB NO.	DRAWN BY:	CHECKED BY:	REVISIONS:
20191.159	137 SOUTH WASHINGTON STREET PHONE: (419) 447-4300	DJN DJN	DATE: 02-18-20 SCALE: 1" = 50'