


# TOWNSHIP HIGHWAY 95 (R/W - 60')

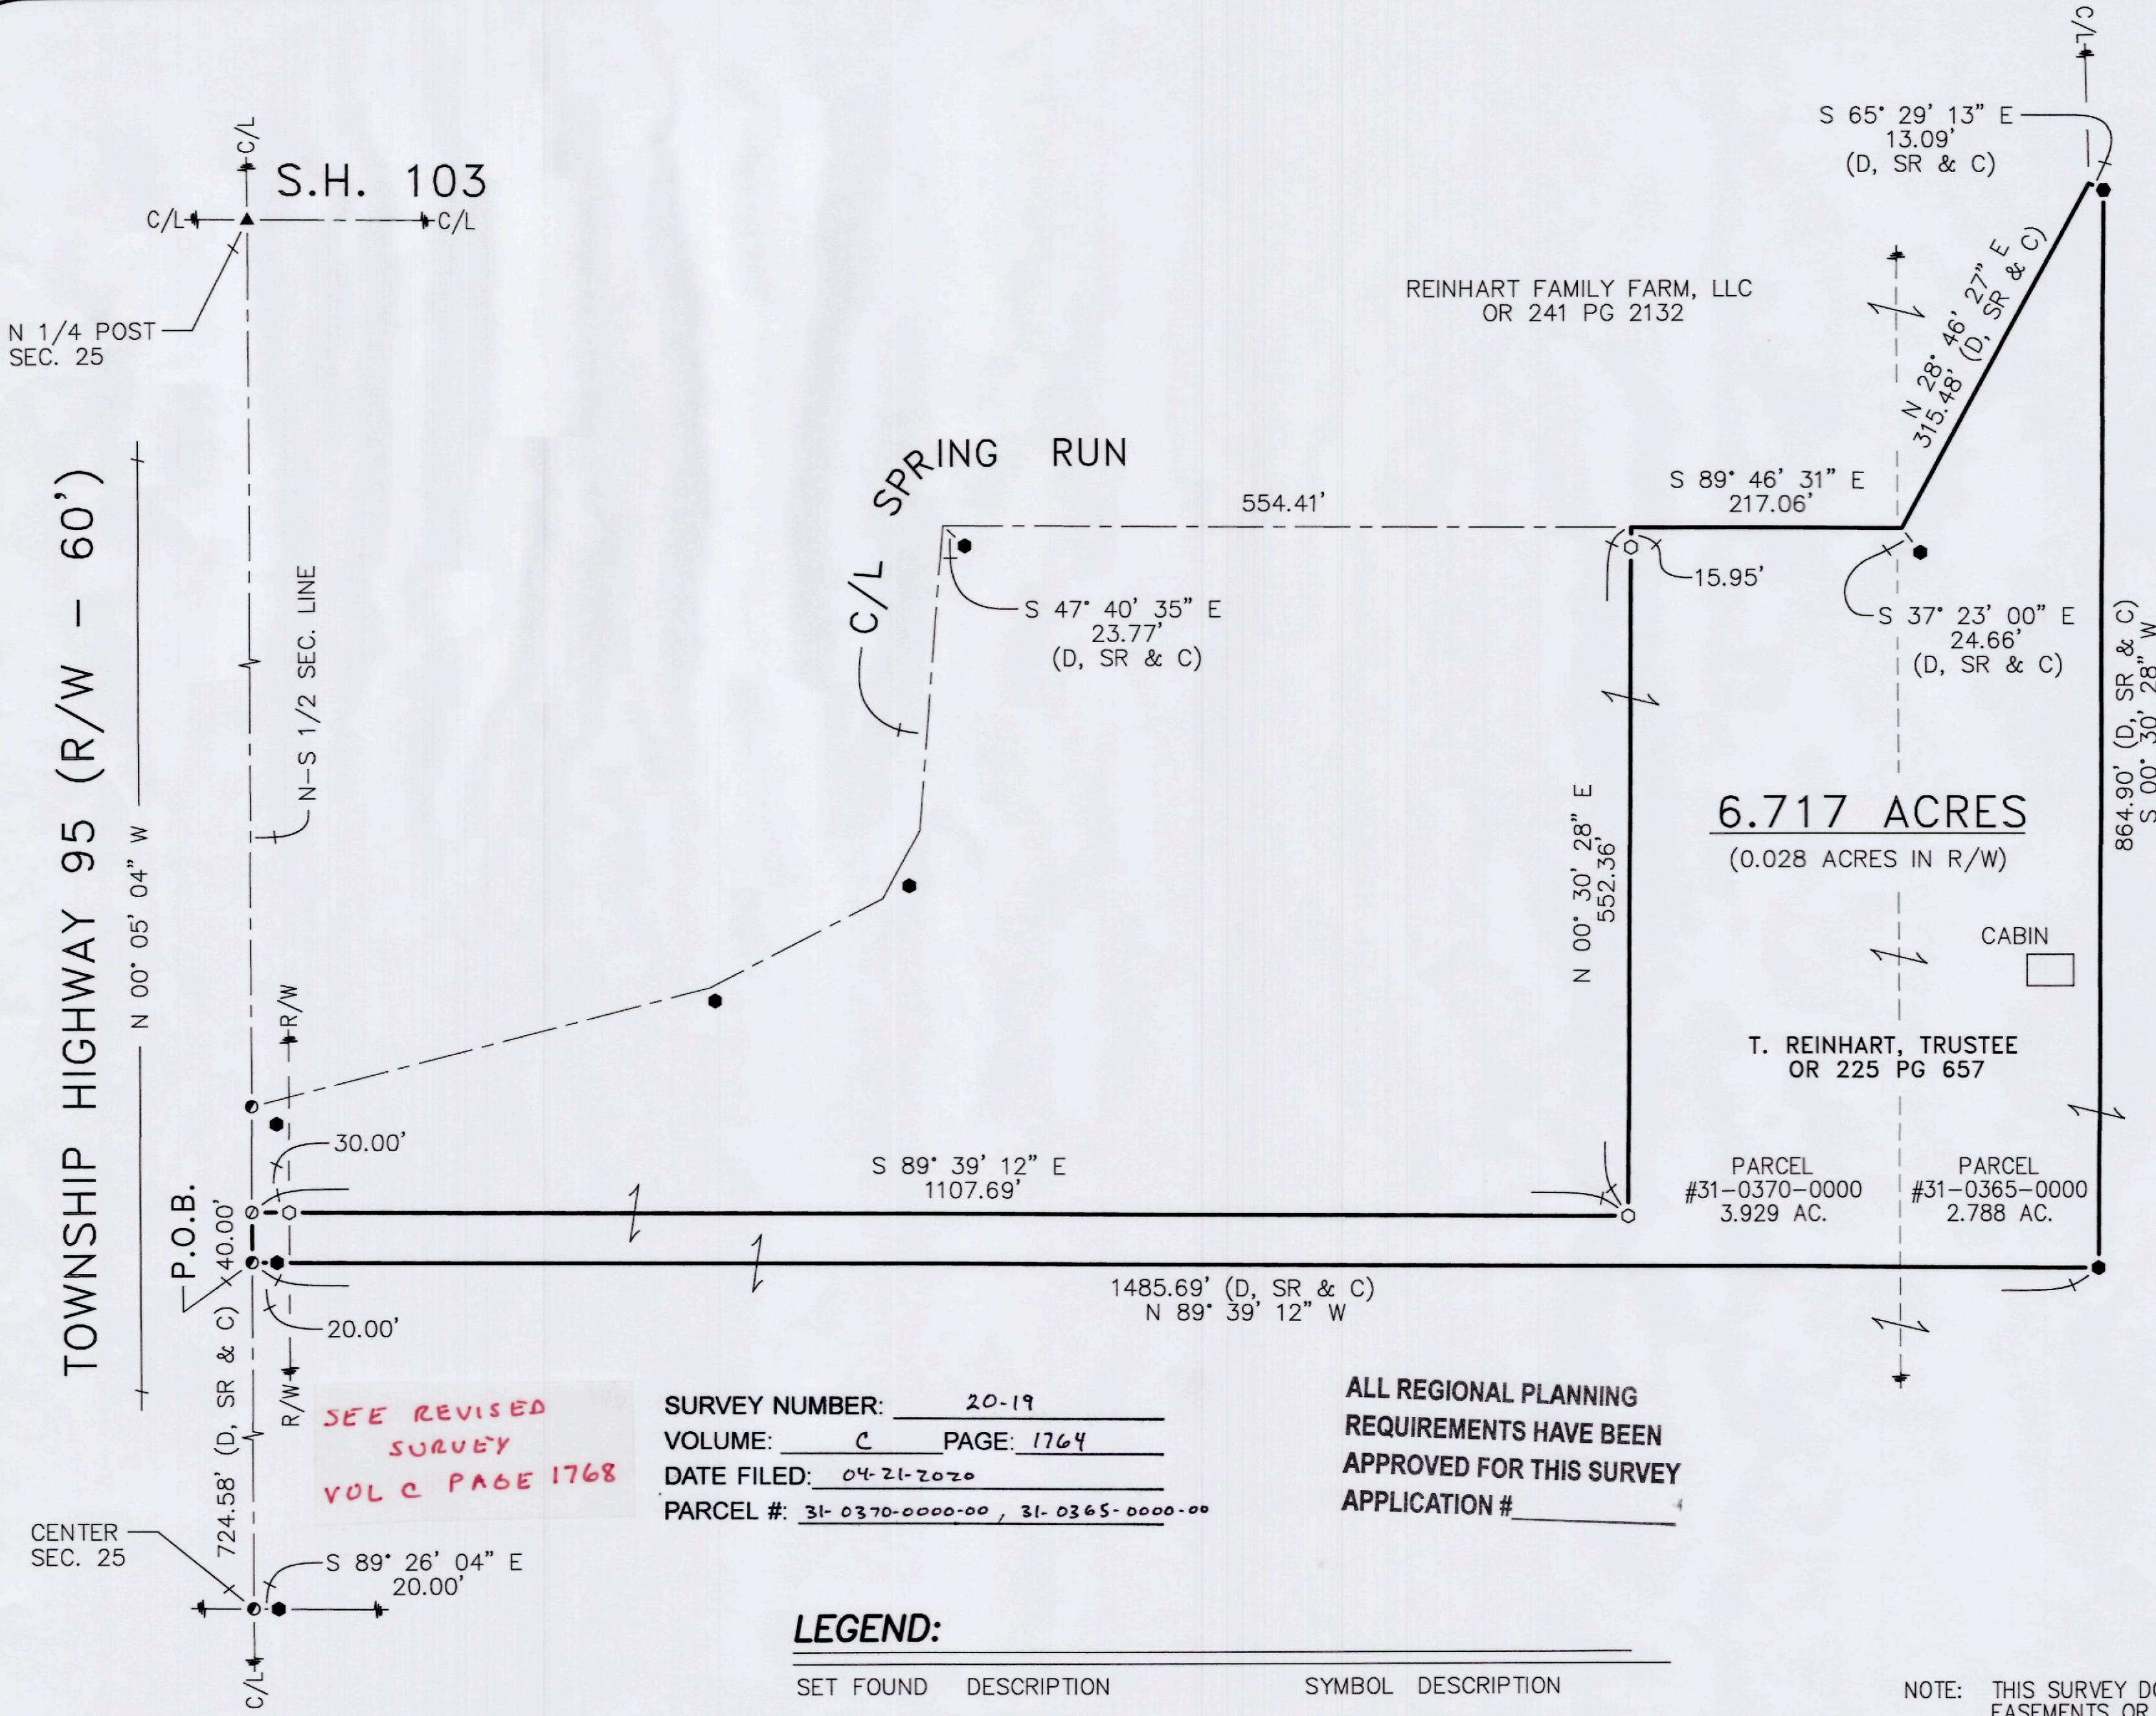

## REFERENCES:


- DEED VOLUMES AND PAGES AS SHOWN.
- SURVEY VOLUME D, PAGE 474.
- WYANDOT COUNTY CORNERSTONE RECORDS.
- WYANDOT COUNTY ROAD RECORDS.
- U.S. GOVERNMENT ORIGINAL FIELD NOTES.

## LEGEND:

SET FOUND	DESCRIPTION	SYMBOL	DESCRIPTION
Ⓐ	MONUMENT	D	DEED
⊕	RAILROAD SPIKE	P	PLAT
⊖	NAIL	SR	SURVEY RECORD
●	IRON PIPE	M	MEASURED
○	DRILL HOLE	C	CALCULATED
○○	5/8"Ø IRON ROD WITH PERSONALIZED CAP	Ø	DIAMETER
●●	IRON ROD (5/8"Ø U.N.)	■	HOUSE
●▲	STONE	□	GARAGE
○○	MONUMENT BOX	■■	BARN
●●	POST	□□	SHED
×	FENCE	C/L	CENTERLINE
		R/W	RIGHT-OF-WAY
		P/L	PROPERTY LINE
		Ø	UTILITY POLE

ALL REGIONAL PLANNING  
REQUIREMENTS HAVE BEEN  
APPROVED FOR THIS SURVEY  
APPLICATION #

NOTE: THIS SURVEY DOES NOT INCLUDE A TITLE SEARCH. EASEMENTS OR OTHER ENCUMBRANCES ON OR OVER THE LAND ARE NOT SHOWN ON THIS SURVEY. ANY BUILDINGS OR OTHER STRUCTURES NOT TO SCALE. I HEREBY DECLARE THAT I HAVE SURVEYED THE ABOVE DESCRIBED PROPERTY DURING APRIL, 2020. THIS SURVEY IS SUBJECT TO ALL LEGAL HIGHWAYS, EASEMENTS, RESTRICTIONS, LEASES OF RECORD AND OF RECORDS IN RESPECTIVE UTILITY OFFICES. THE BEARINGS REFERRED TO HEREON ARE BASED ON AN ASSUMED MERIDIAN AND ARE ONLY FOR THE PURPOSE OF ANGULAR MEASUREMENT.

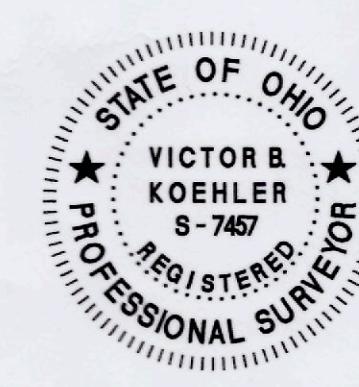

VICTOR B. KOEHLER, P.S. NO. 7457

04.14.2020  
DATE

DRAWN:	CHECKED:	REVISIONS:
MSW 04-02-20	VBK 04-02-20	

1 / 1  
20007-S

**KOEHLER SURVEYING, INC.**  
P. O. BOX 28  
UPPER SANDUSKY, OHIO  
43351  
419-294-5388

**SURVEY FOR: TED REINHART**  
BEING A PARCEL OF LAND SITUATED IN PART OF  
THE NORTHEAST QUARTER OF SECTION 25, T-1-S, R-12-E,  
RIDGE TOWNSHIP, WYANDOT COUNTY, OHIO.