



REFERENCES:

- DEED VOLUMES AND PAGES AS SHOWN.
- SURVEY VOLUME 6, PAGE 200.
- SURVEY VOLUME D, PAGE 511.
- WYANDOT COUNTY CORNERSTONE RECORDS.
- WYANDOT COUNTY ROAD RECORDS.

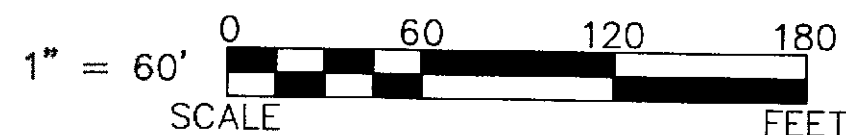


N
(ASSUMED)

T.H. 101

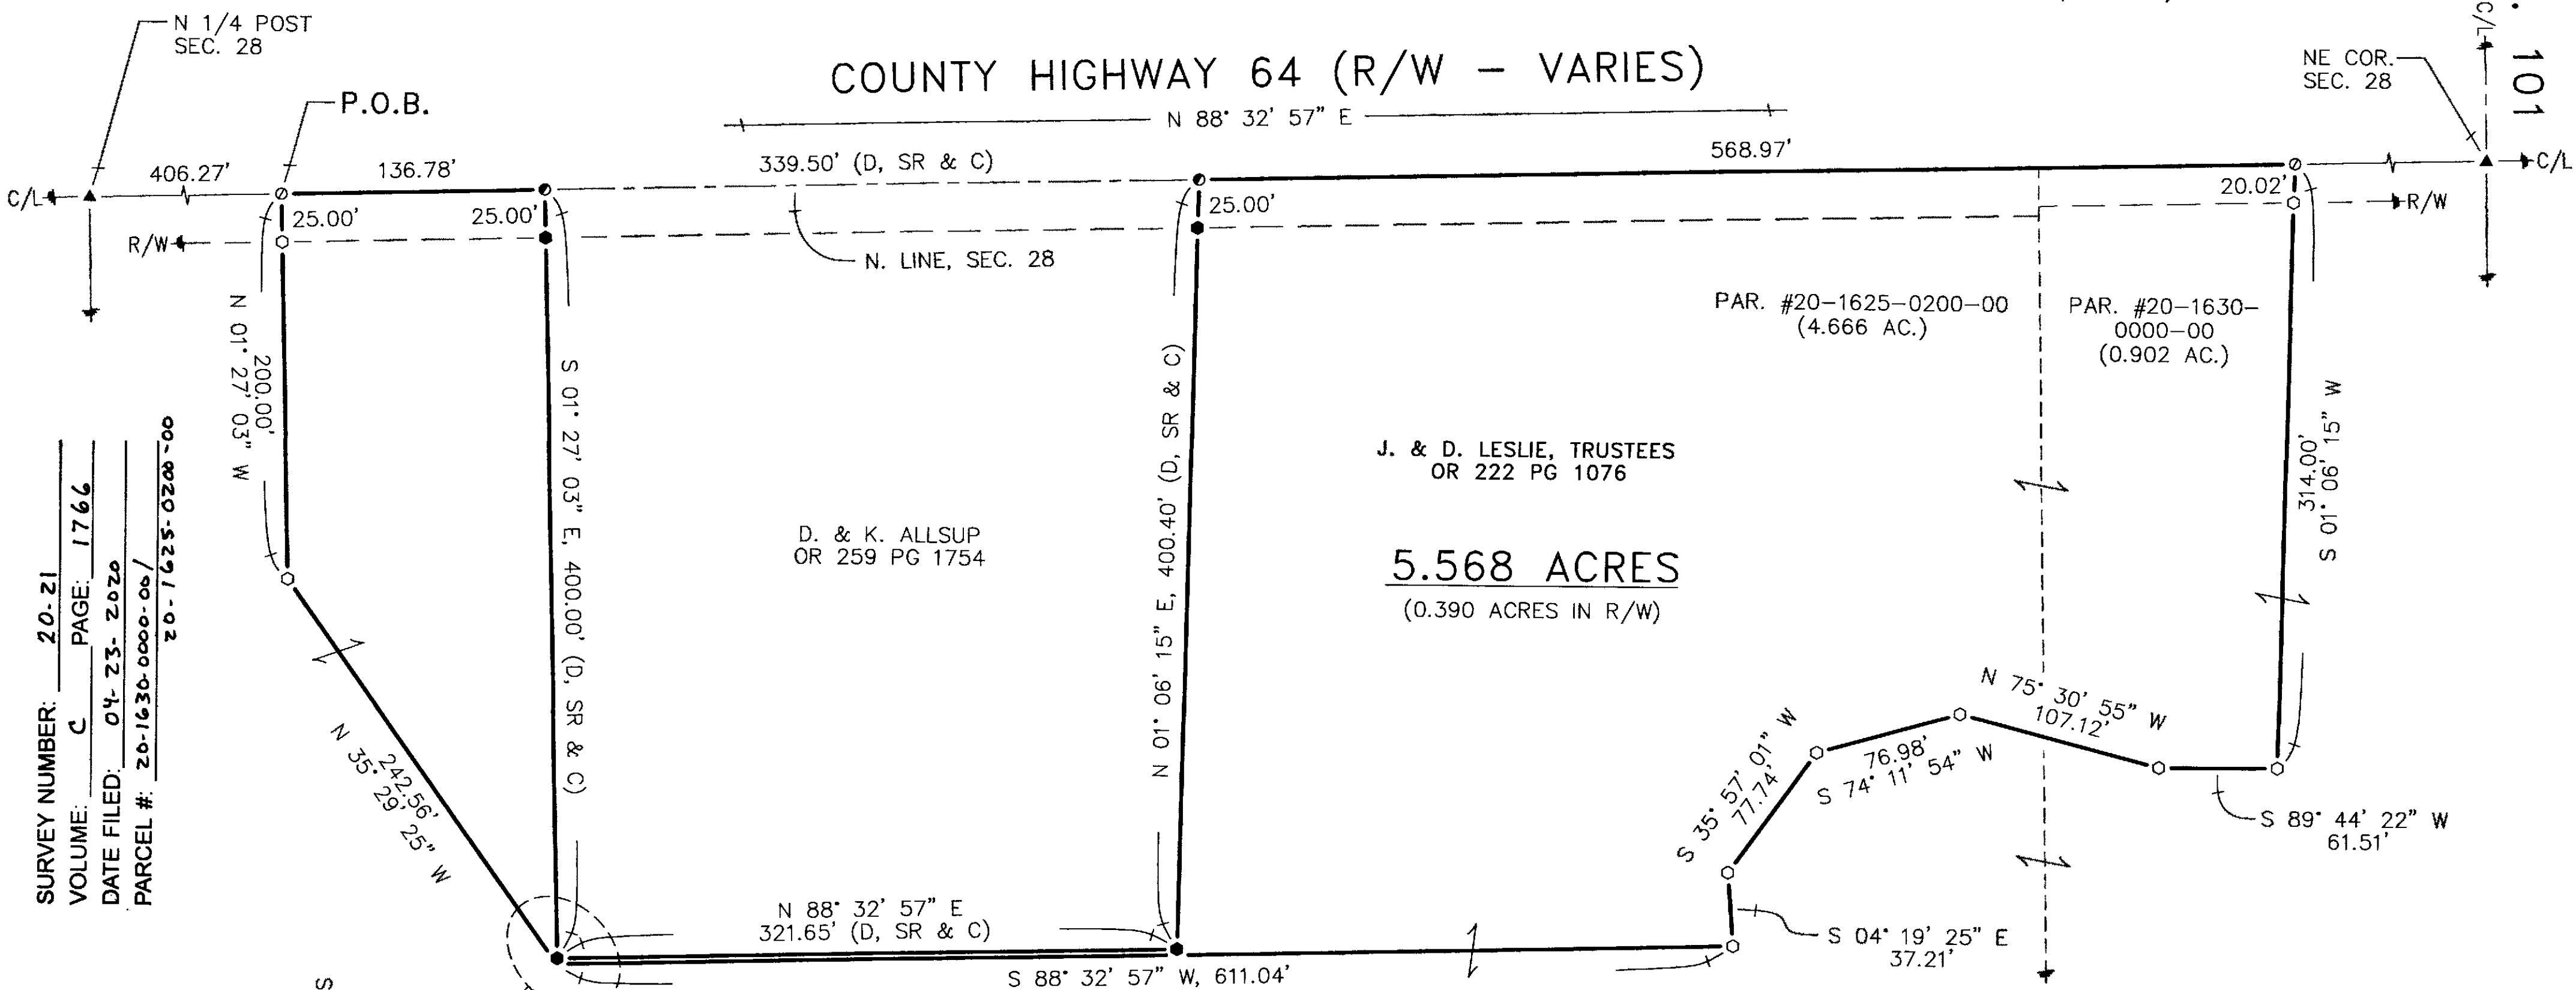

SURVEY NUMBER: 20-21
VOLUME: C PAGE: 1766
DATE FILED: 04-23-2020
PARCEL #: 20-1630-0000-00/20-1625-0200-00

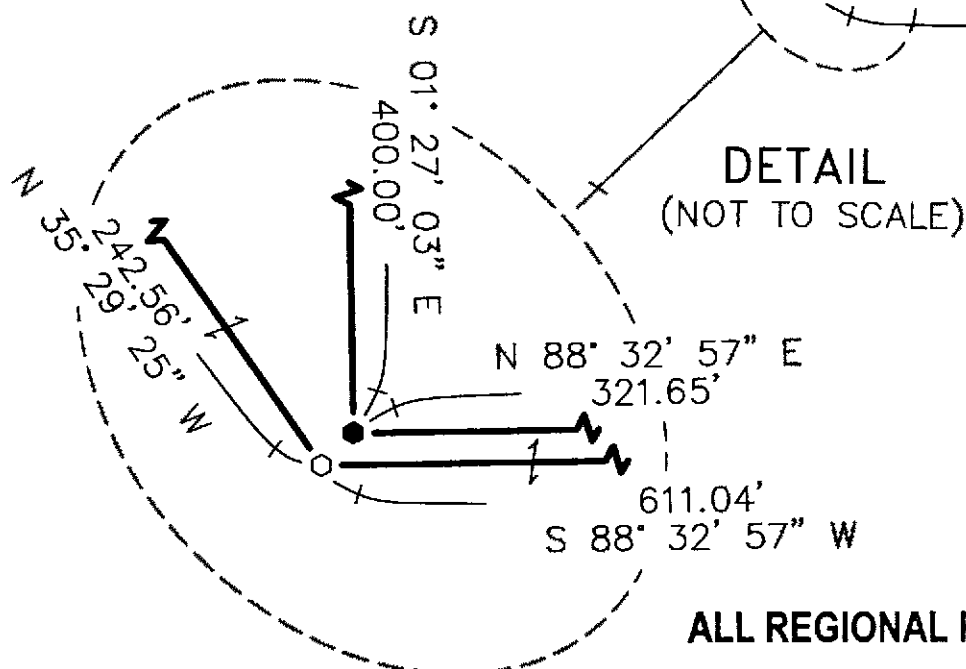

DETAIL
(NOT TO SCALE)

ALL REGIONAL PLANNING
REQUIREMENTS HAVE BEEN
APPROVED FOR THIS SURVEY
APPLICATION # 20-2144/R

LEGEND:

SET FOUND	DESCRIPTION	SYMBOL	DESCRIPTION
⊕	MONUMENT	D	DEED
⊗	RAILROAD SPIKE	P	PLAT
⊙	NAIL	SR	SURVEY RECORD
⊛	IRON PIPE	M	MEASURED
⊚	DRILL HOLE	C	CALCULATED
⊙	5/8" Ø IRON ROD WITH PERSONALIZED CAP	Ø	DIAMETER
⊙	IRON ROD (5/8" Ø U.N.)	⊠	BARN
⬢	STONE	⊞	SHED
⊠	MONUMENT BOX	C/L	CENTERLINE
⬢	POST	R/W	RIGHT-OF-WAY
—X—	FENCE	P/L	PROPERTY LINE

NOTE: THIS SURVEY DOES NOT INCLUDE A TITLE SEARCH. EASEMENTS OR OTHER ENCUMBRANCES ON OR OVER THE LAND ARE NOT SHOWN ON THIS SURVEY. ANY BUILDINGS OR OTHER STRUCTURES NOT TO SCALE. I HEREBY DECLARE THAT I HAVE SURVEYED THE ABOVE DESCRIBED PROPERTY DURING APRIL, 2020. THIS SURVEY IS SUBJECT TO ALL LEGAL HIGHWAYS, EASEMENTS, RESTRICTIONS, LEASES OF RECORD AND OF RECORDS IN RESPECTIVE UTILITY OFFICES. THE BEARINGS REFERRED TO HEREON ARE BASED ON AN ASSUMED MERIDIAN AND ARE ONLY FOR THE PURPOSE OF ANGULAR MEASUREMENT.



VICTOR B. KOEHLER, P.S. NO. 7457
DATE 04-21-2020

DRAWN:	CHECKED:	REVISIONS:
MSW 04-09-20	VBK 04-09-20	

SURVEY FOR: KENNETH ALLSUP

BEING A PARCEL OF LAND SITUATED IN PART OF
THE NORTHEAST QUARTER OF SECTION 28, T-3-S, R-13-E,
MIFFLIN TOWNSHIP, WYANDOT COUNTY, OHIO.

KOEHLER SURVEYING, INC.

P. O. BOX 28

UPPER SANDUSKY, OHIO 43351

(419) 294-5388