

SURVEY REFERENCES

Survey by Victor B. Koehler, P.S.#7457,
for William Shonkwiler, dated December 8, 2004
Survey # 04-188 (Vol. C, Page 879)
Wyandot County Engineers Office

Survey by J.B. Weininger, O.R.S.#5647
for Mary Jane Kunez, dated August, 1981
Survey # 2231 (Vol. 5, Page 410)
Wyandot County Engineers Office


Survey # 1517 (Vol. 5, Page 271)
Wyandot County Engineers Office

Deeds & Plats as Shown

Survey For **Flag City Title Agency, Inc** Being the West 50' of Lot 31, Village of Carey (Unplatted) as Described in Prior Deeds and Being Part of the SW $\frac{1}{4}$ of Section 16, T1S, R13E Village of Carey, Wyandot County, Ohio

LEGEND

- | | | | |
|---|--|-----|-----------------------------|
| ○ | Iron Pin Found | --- | Centerline Right-Of-Way |
| ⊙ | Iron Pipe Found | --- | Existing Right-Of-Way Lines |
| ● | I.P. Set | --- | Proposed Property Lines |
| ⬢ | Mag Nail Set | --- | Existing Parcel Lines |
| ● | Drill Hole Set | --- | Old Lot Lines |
| ⊞ | $\frac{3}{4}$ " Iron Pin in Monument Box Found | | |

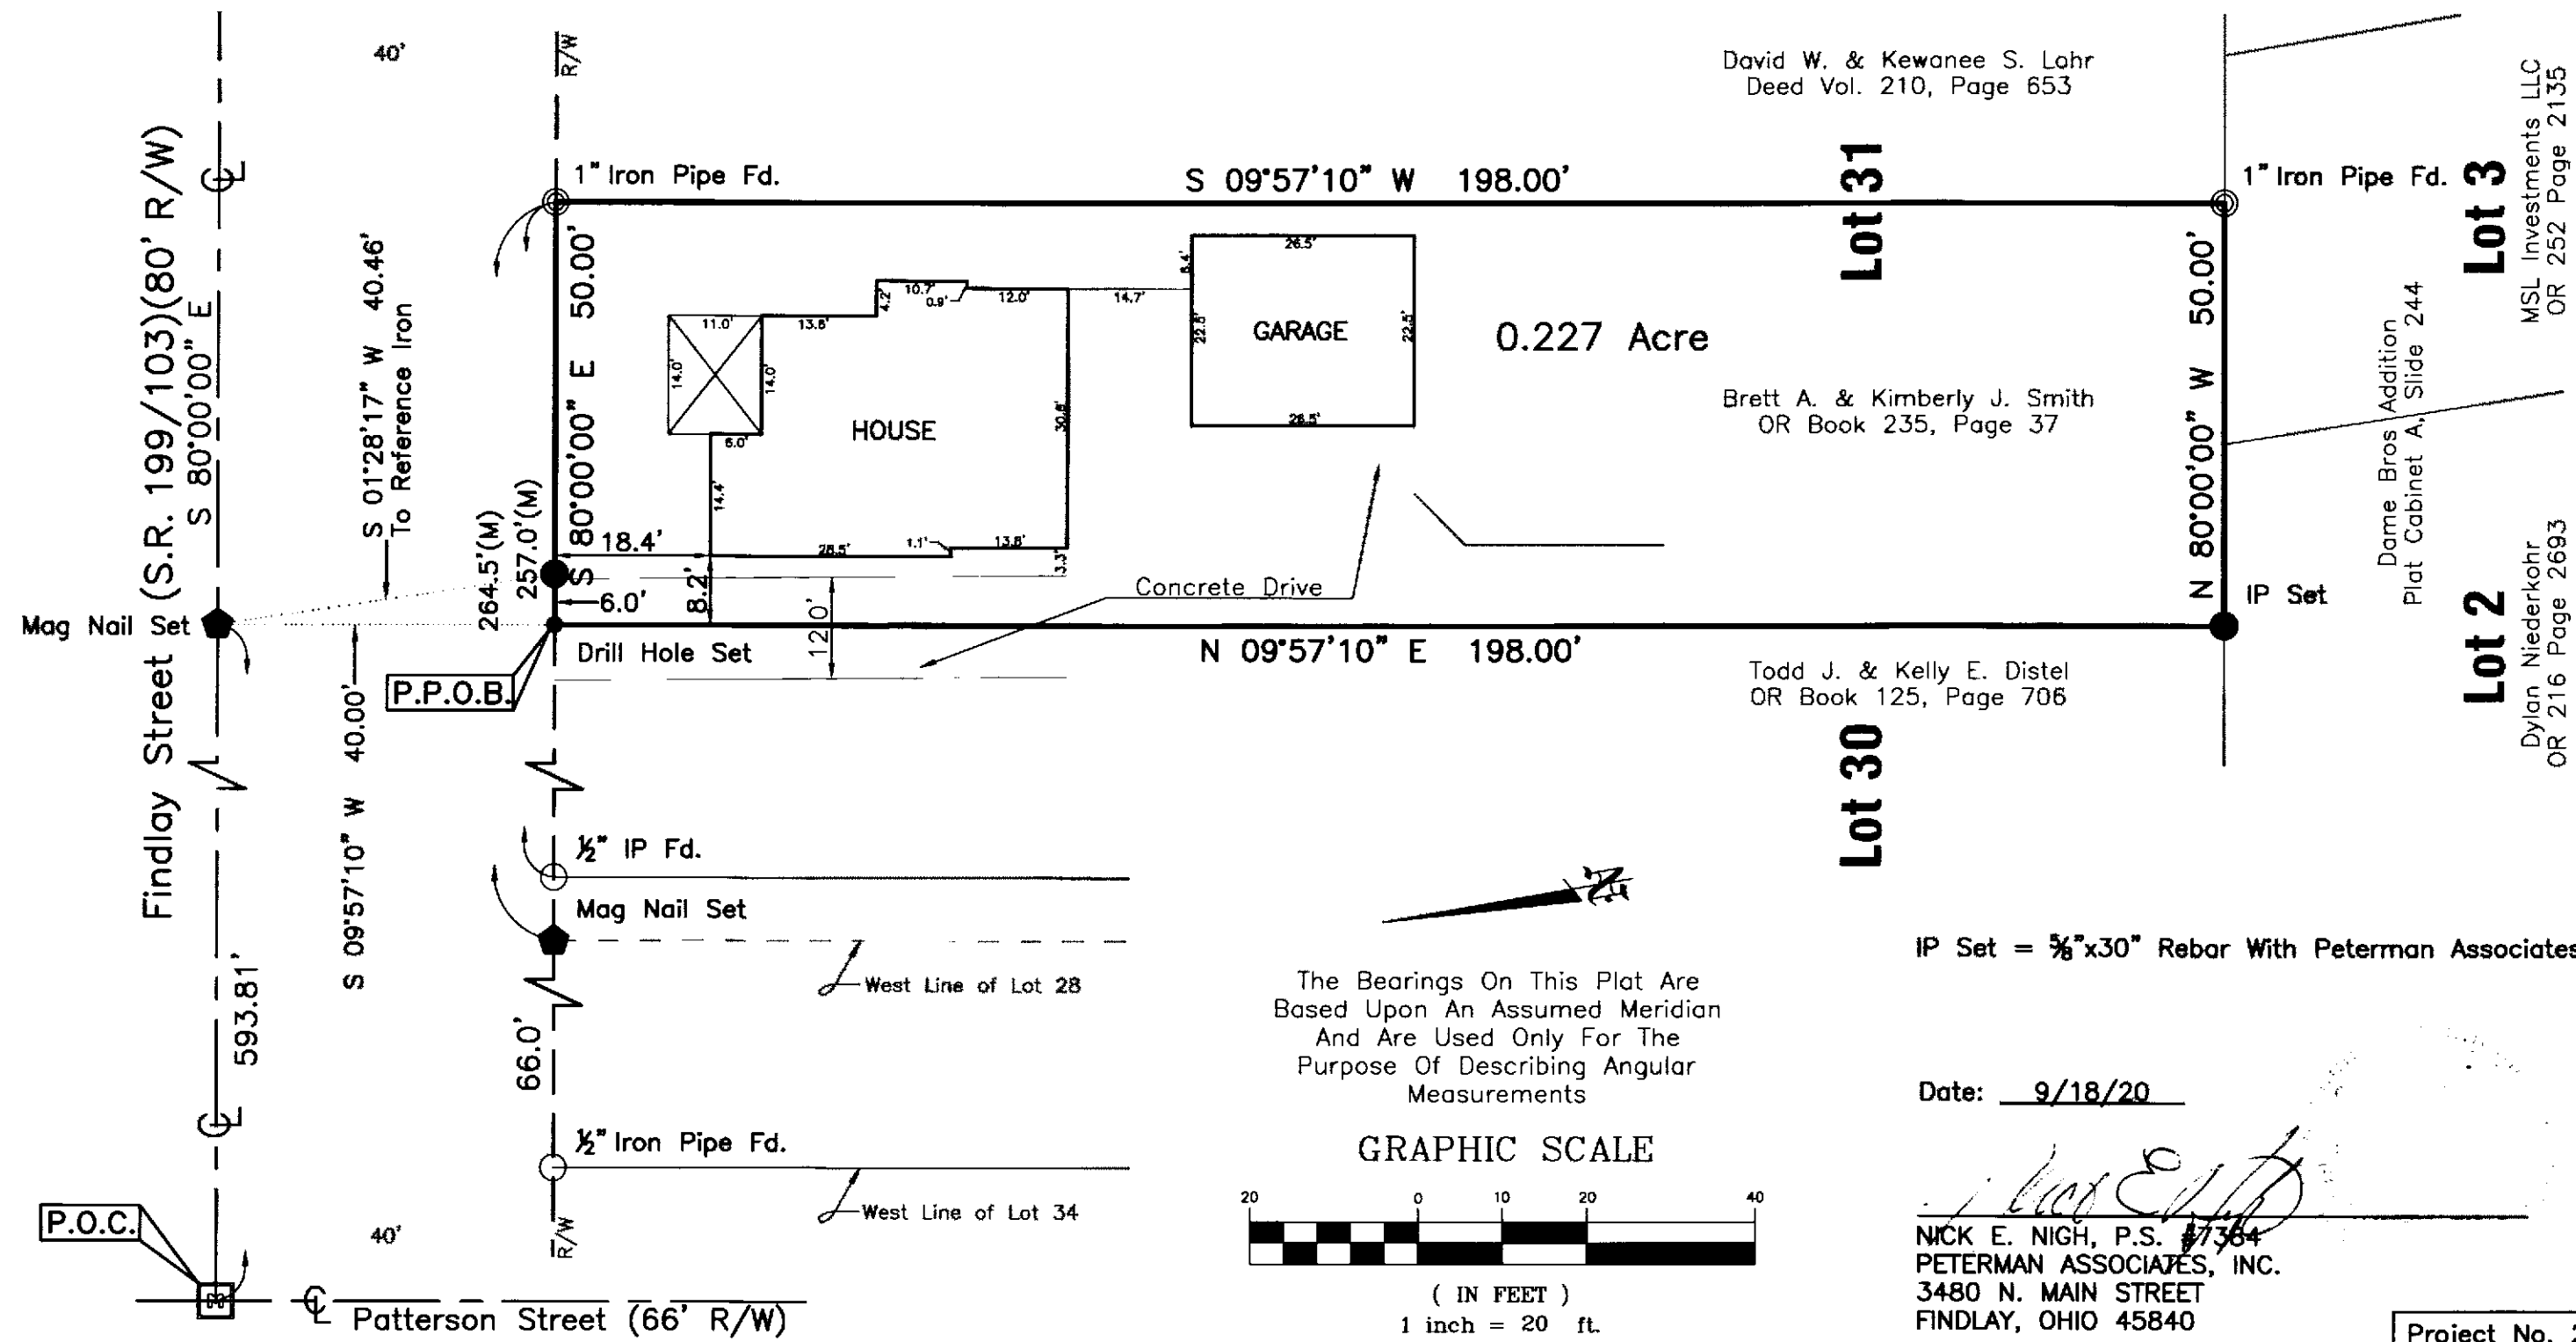

SURVEY NUMBER: 20-48
VOLUME: C PAGE: 1779
DATE FILED: 09-22-2020
PARCEL #: 10-0210-0005-00

ALL REGIONAL PLANNING
REQUIREMENTS HAVE BEEN
APPROVED FOR THIS SURVEY
APPLICATION # NA

Project No. 20-0444