


C O U N T Y H I G H W A Y 1 2 8 (R / W - 4 0 ')

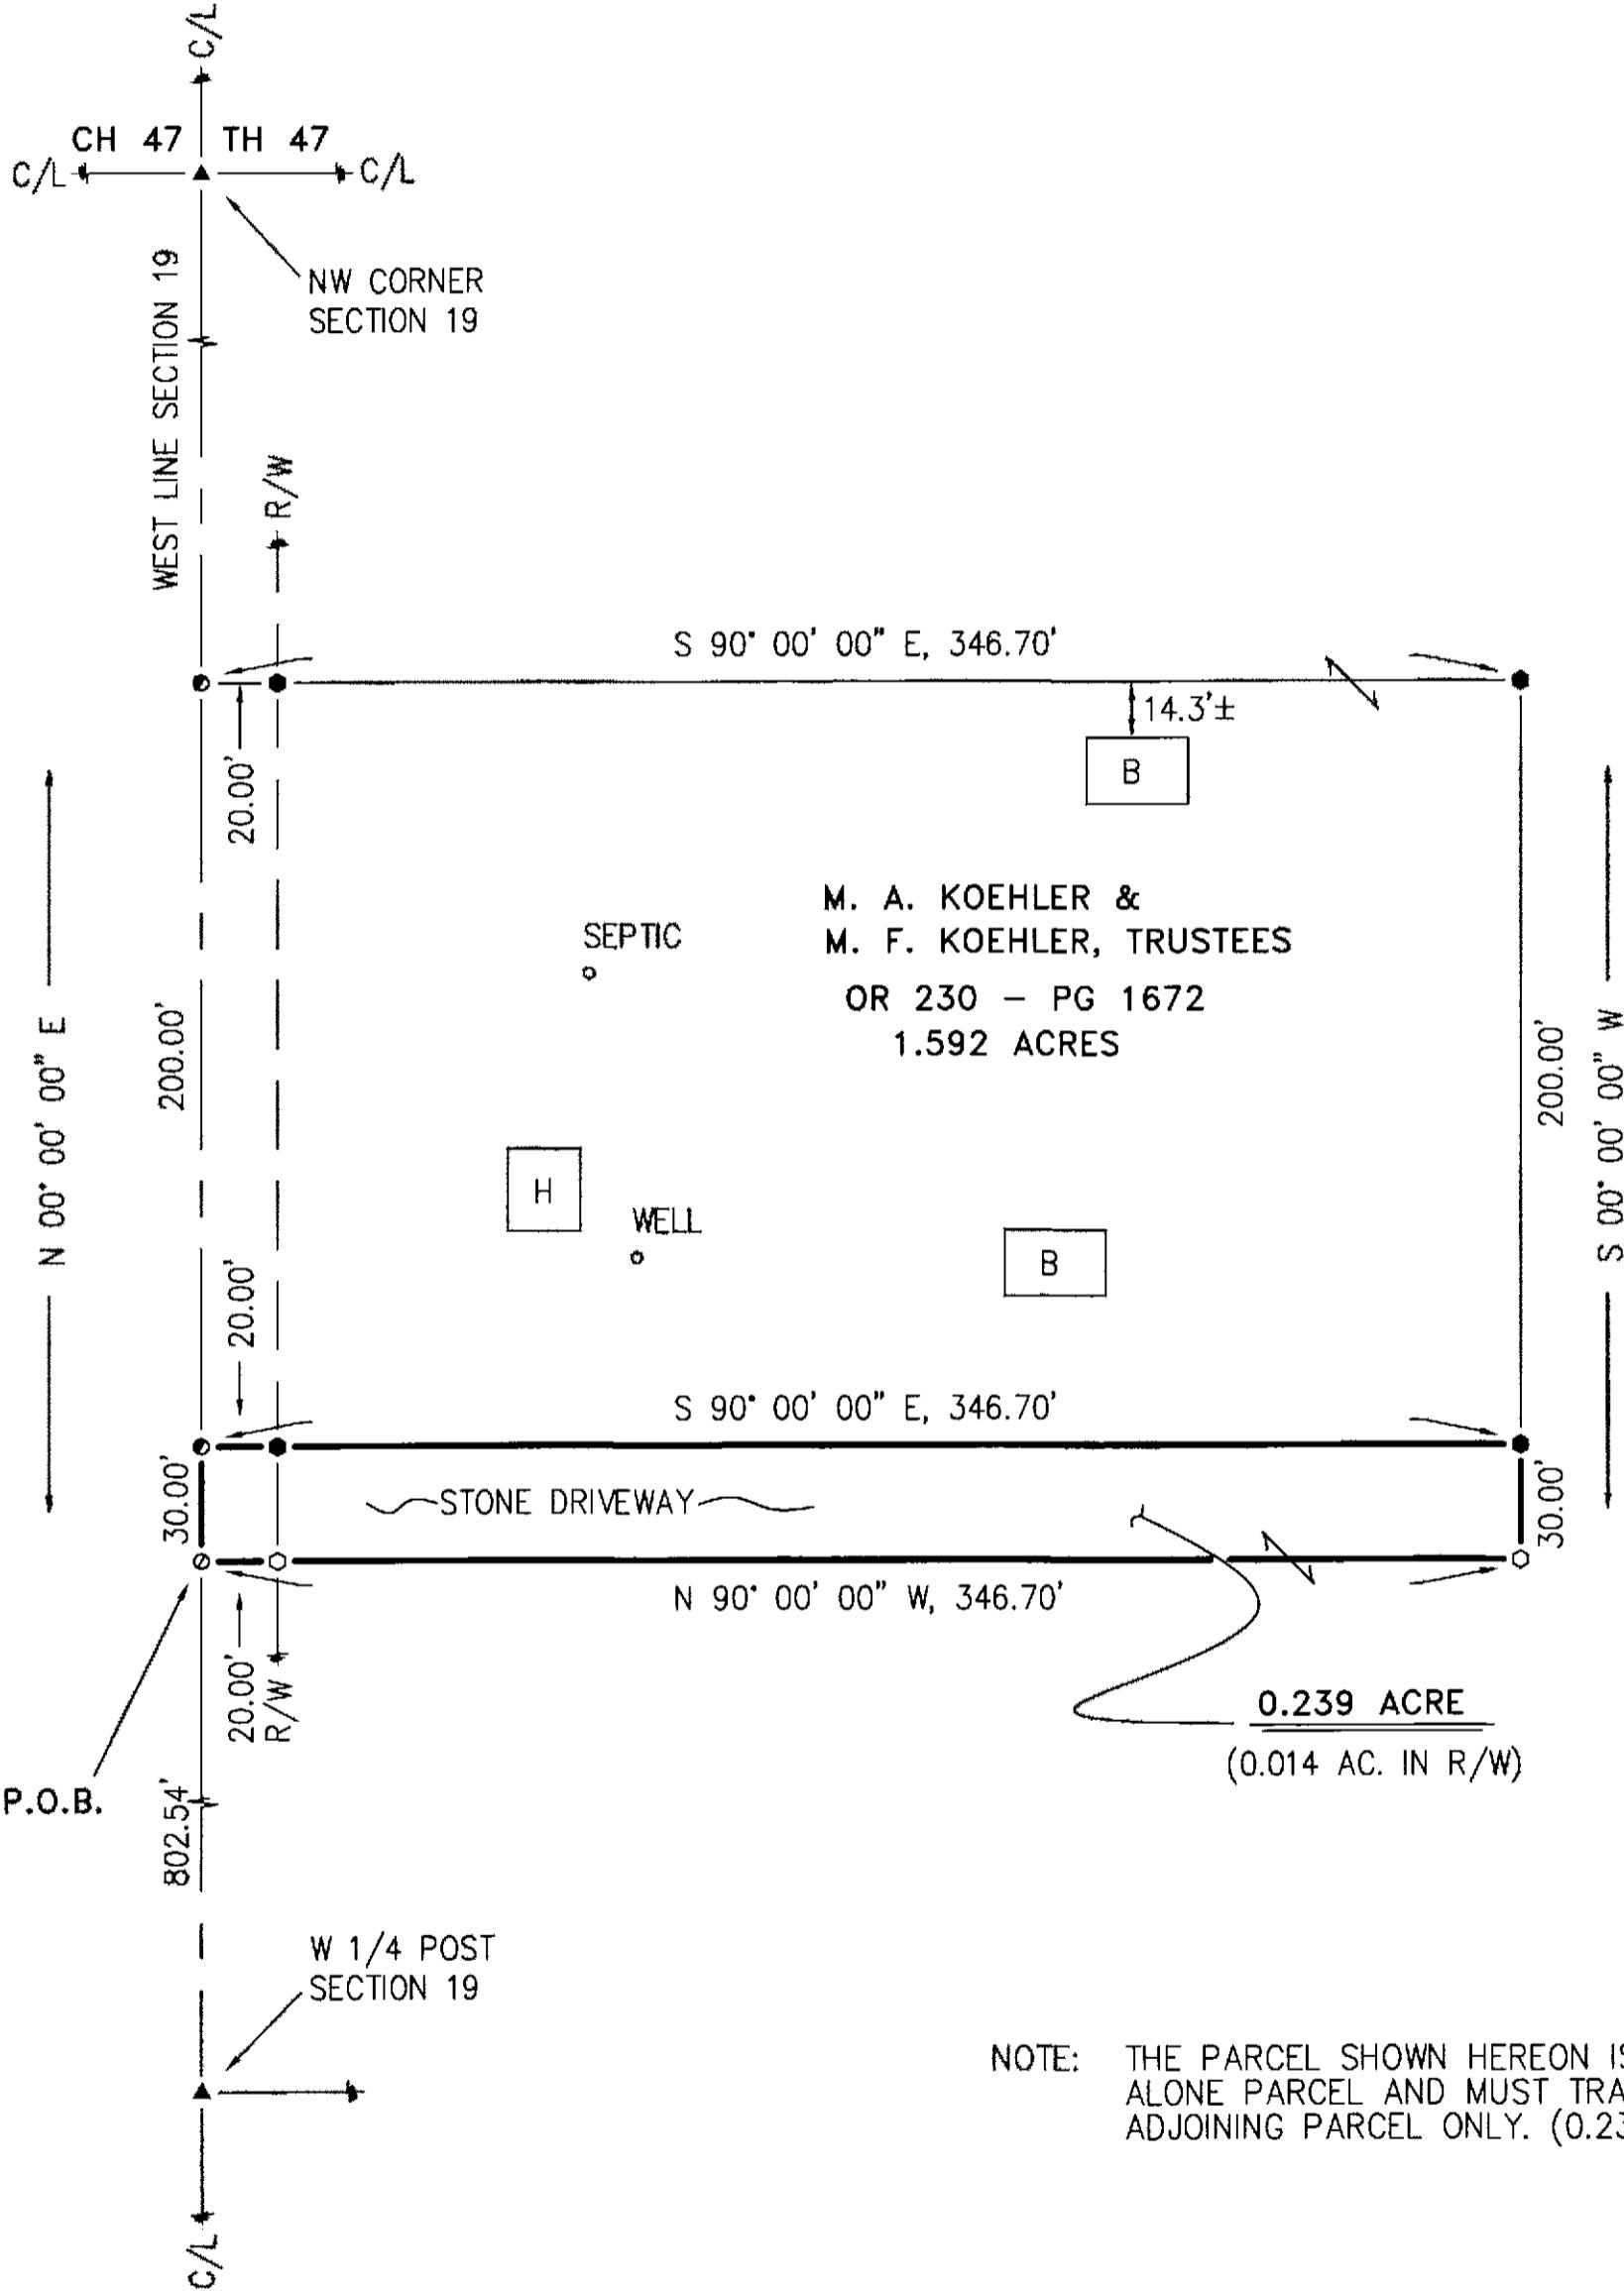

ALL REGIONAL PLANNING
REQUIREMENTS HAVE BEEN
APPROVED FOR THIS SURVEY
APPLICATION # N/A

SURVEY NUMBER: 00-60
VOLUME: C PAGE: 1783
DATE FILED: 12-14-2020
PARCEL #: 40-1430-0000-00

REFERENCES:

- DEED VOLUMES AND PAGES AS SHOWN.
- WYANDOT COUNTY CORNERSTONE RECORDS.
- WYANDOT COUNTY ROAD RECORDS.
- SURVEY VOLUME C, PAGE 1526.

1" = 50' 0 50 100 150
SCALE FEET

T-20Z
(ASSUMED)

LEGEND:

SET FOUND	DESCRIPTION
○ ⊕ ⊖	MONUMENT
○ ⊕ ⊖	RAILROAD SPIKE
○ ⊕ ⊖	NAIL
○ ⊕ ⊖	IRON PIPE
○ ⊕ ⊖	DRILL HOLE
○ ⊕ ⊖	5/8" Ø IRON ROD WITH PERSONALIZED CAP
○ ⊕ ⊖	IRON ROD
○ ⊕ ⊖	STONE
○ ⊕ ⊖	MONUMENT BOX
○ ⊕ ⊖	DEED
○ ⊕ ⊖	PLAT
○ ⊕ ⊖	MEASURED
○ ⊕ ⊖	CALCULATED
○ ⊕ ⊖	DIAMETER
○ ⊕ ⊖	SURVEY RECORD
○ ⊕ ⊖	HOUSE
○ ⊕ ⊖	GARAGE
○ ⊕ ⊖	BARN
○ ⊕ ⊖	SHED
○ ⊕ ⊖	FENCE
○ ⊕ ⊖	C/L
○ ⊕ ⊖	R/W
○ ⊕ ⊖	P/L

SURVEY FOR: MARY KOEHLER

BEING A PARCEL OF LAND SITUATED IN PART OF
THE NORTHWEST QUARTER OF SECTION 19, T-2-S, R-15-E,
EDEN TOWNSHIP, WYANDOT COUNTY, OHIO.

DRAWN:	CHECKED:	REVISIONS:
1 VBK	VBK	



VICTOR B. KOEHLER, P.S. NO. 7457

12-14-2020
DATE

K O E H L E R S U R V E Y I N G , I N C.
P. O. BOX 28
UPPER SANDUSKY, OHIO 43351
419-294-5388