


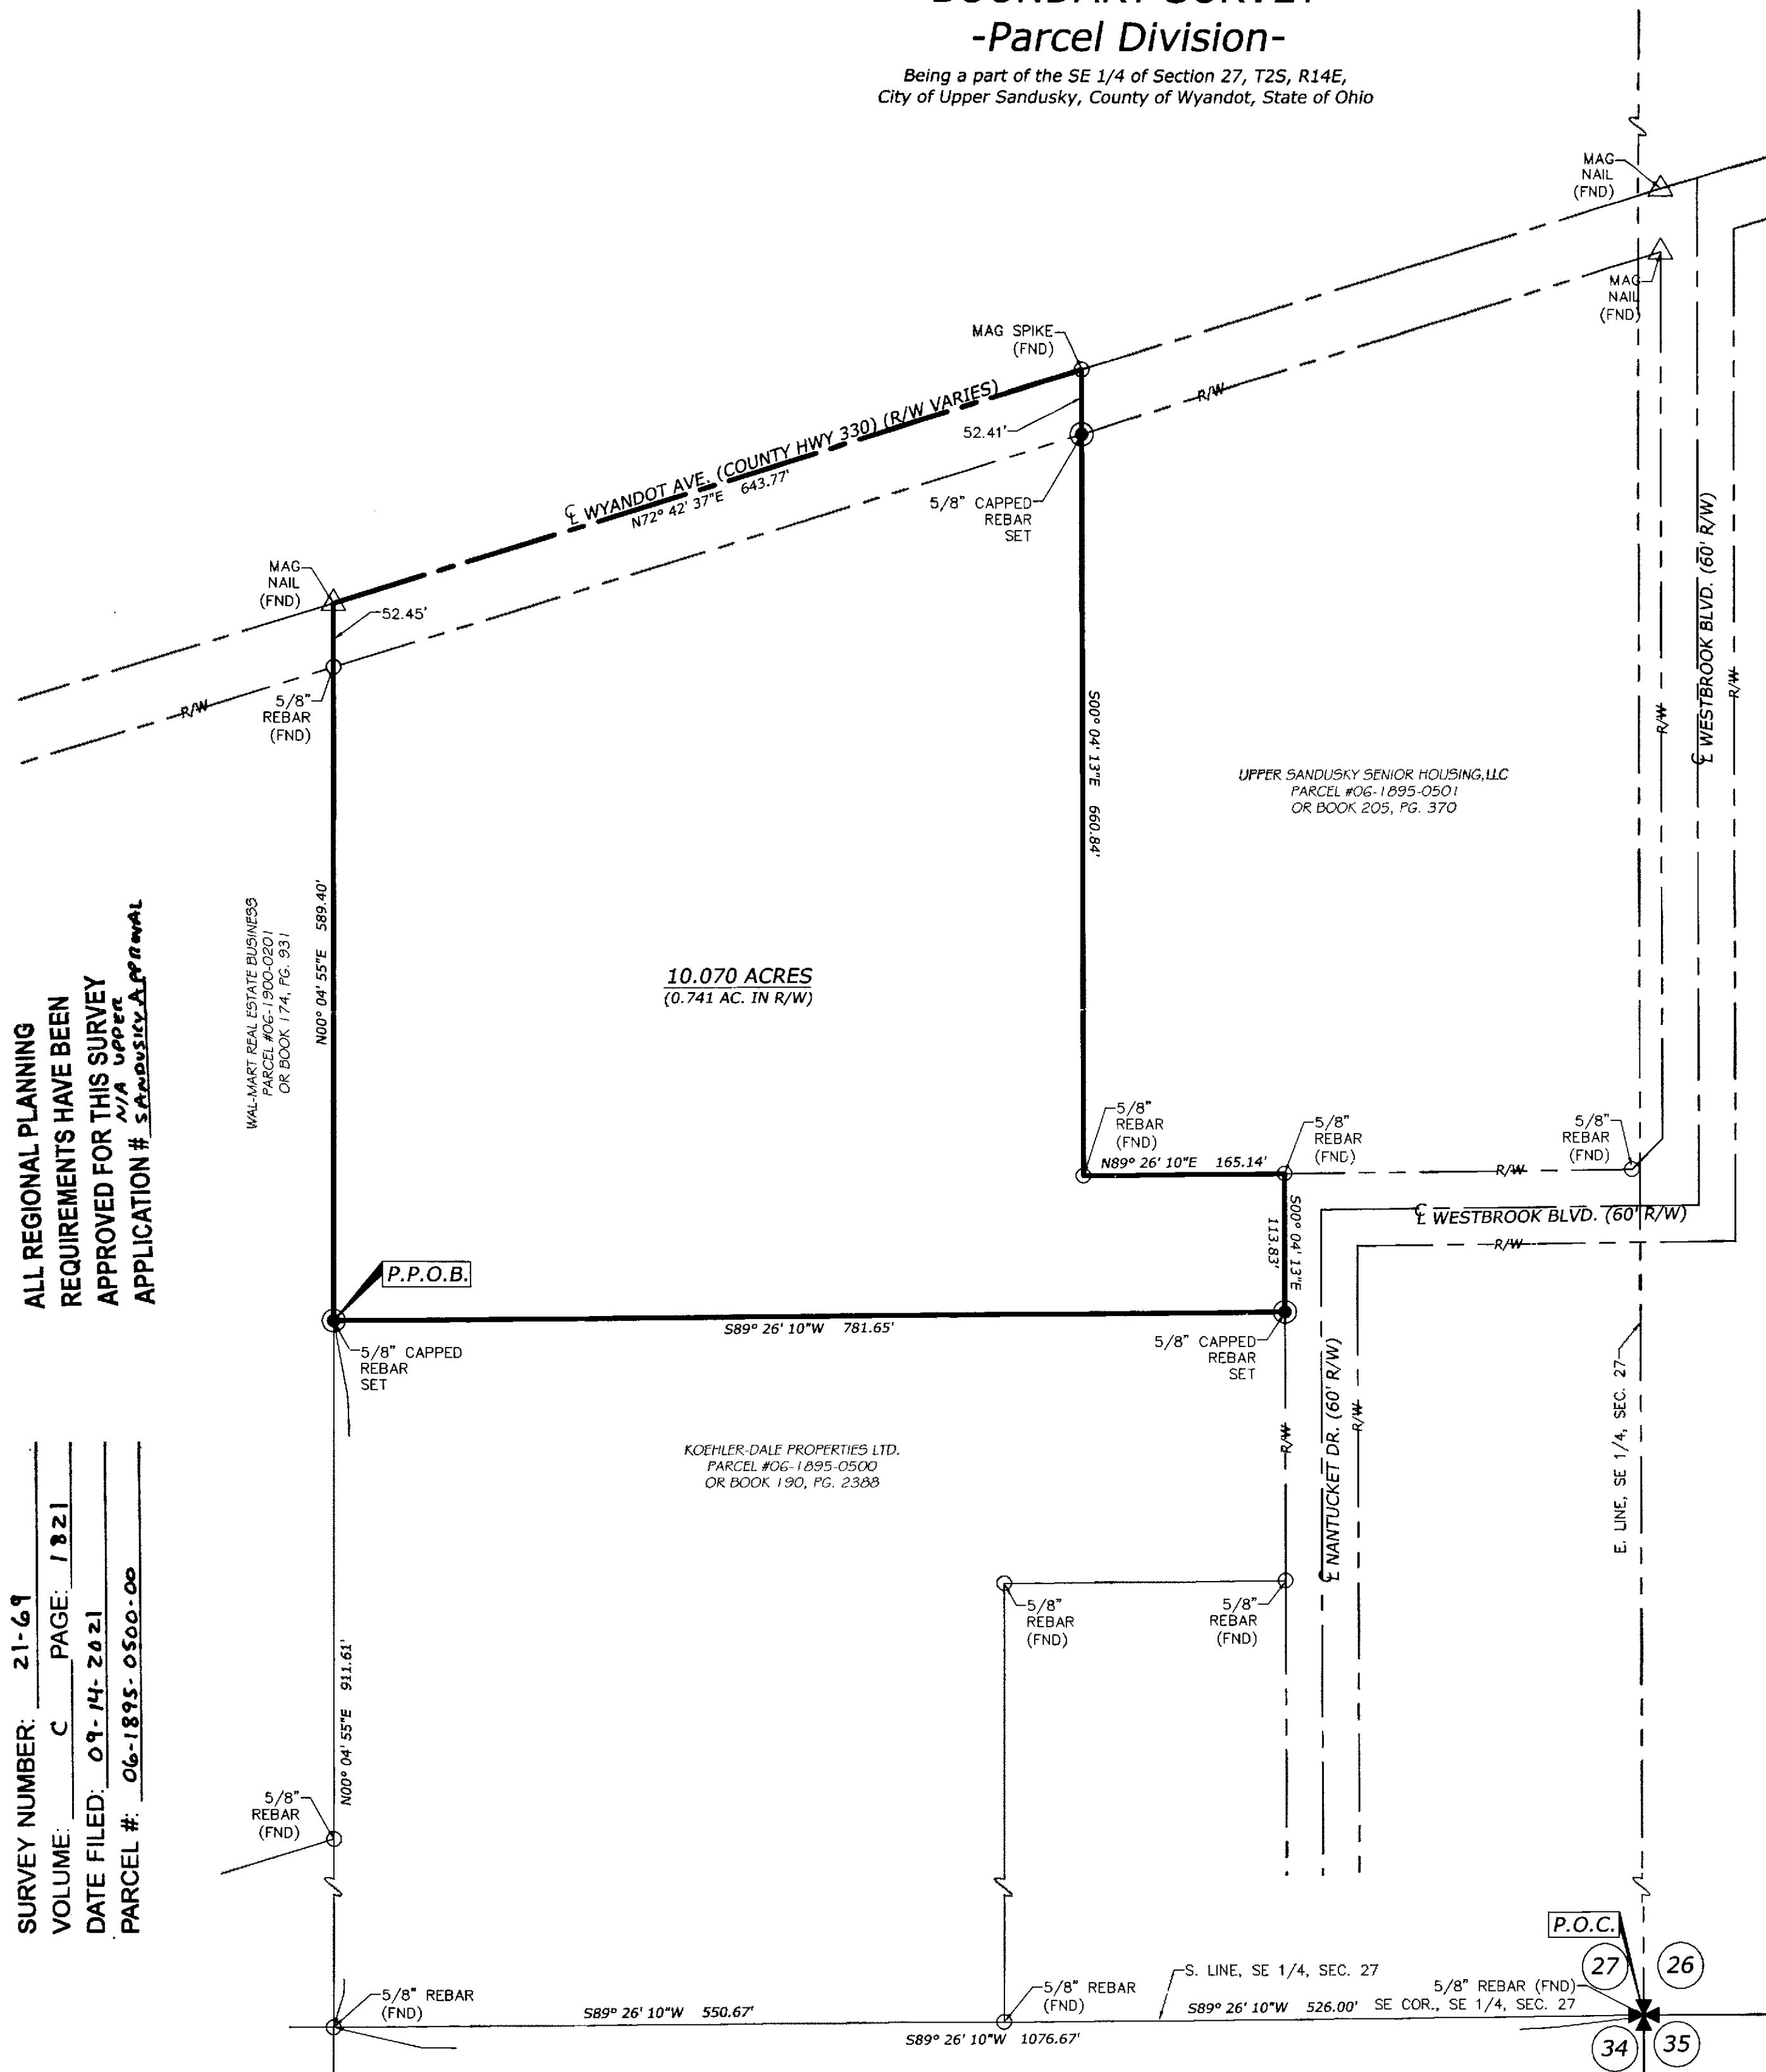

















-Parcel Division-

Being a part of the SE 1/4 of Section 27, T2S, R14E,
City of Upper Sandusky, County of Wyandot, State of Ohio



| | | | |
|---|--|---|----------------------------|
|  | Section Corner, as described |  | Point of Commencement |
|  | SET 5/8" x 30" Rebar, marked with Orange Plastic Cap "VHHA 8159" |  | Point of Beginning |
|  | SET Mag Nail |  | Road Right-of-Way |
|  | Found Mag Nail |  | Prior Survey(s) of Record |
|  | Found Capped Rebar, Name or RLS## |  | Prior Deed(s) of Reference |
|  | Found as described |  | Centerline |
|  | calculated distance |  | Dimension Leader |
|  | measured distance |  | Land Hook |
|  | platted distance |  | Break in Line |

SURVEY NUMBER: 21-69
VOLUME: C PAGE: 1821
DATE FILED: 09-14-2021
PARCEL #: 06-1895-0500-00

Van Horn
Hoover

& Associates, Inc.

SURVEYING

CIVIL ENGINEERING

LAND USE PLANNING

SHEET NUMBER: Sheet 1 of 1