



ALL REGIONAL PLANNING
REQUIREMENTS HAVE BEEN
APPROVED FOR THIS SURVEY
APPLICATION # N/A

SURVEY NUMBER: 21-87
VOLUME C PAGE 1825
DATE FILED: 11-23-21
PARCEL # 38-1065-0000-00

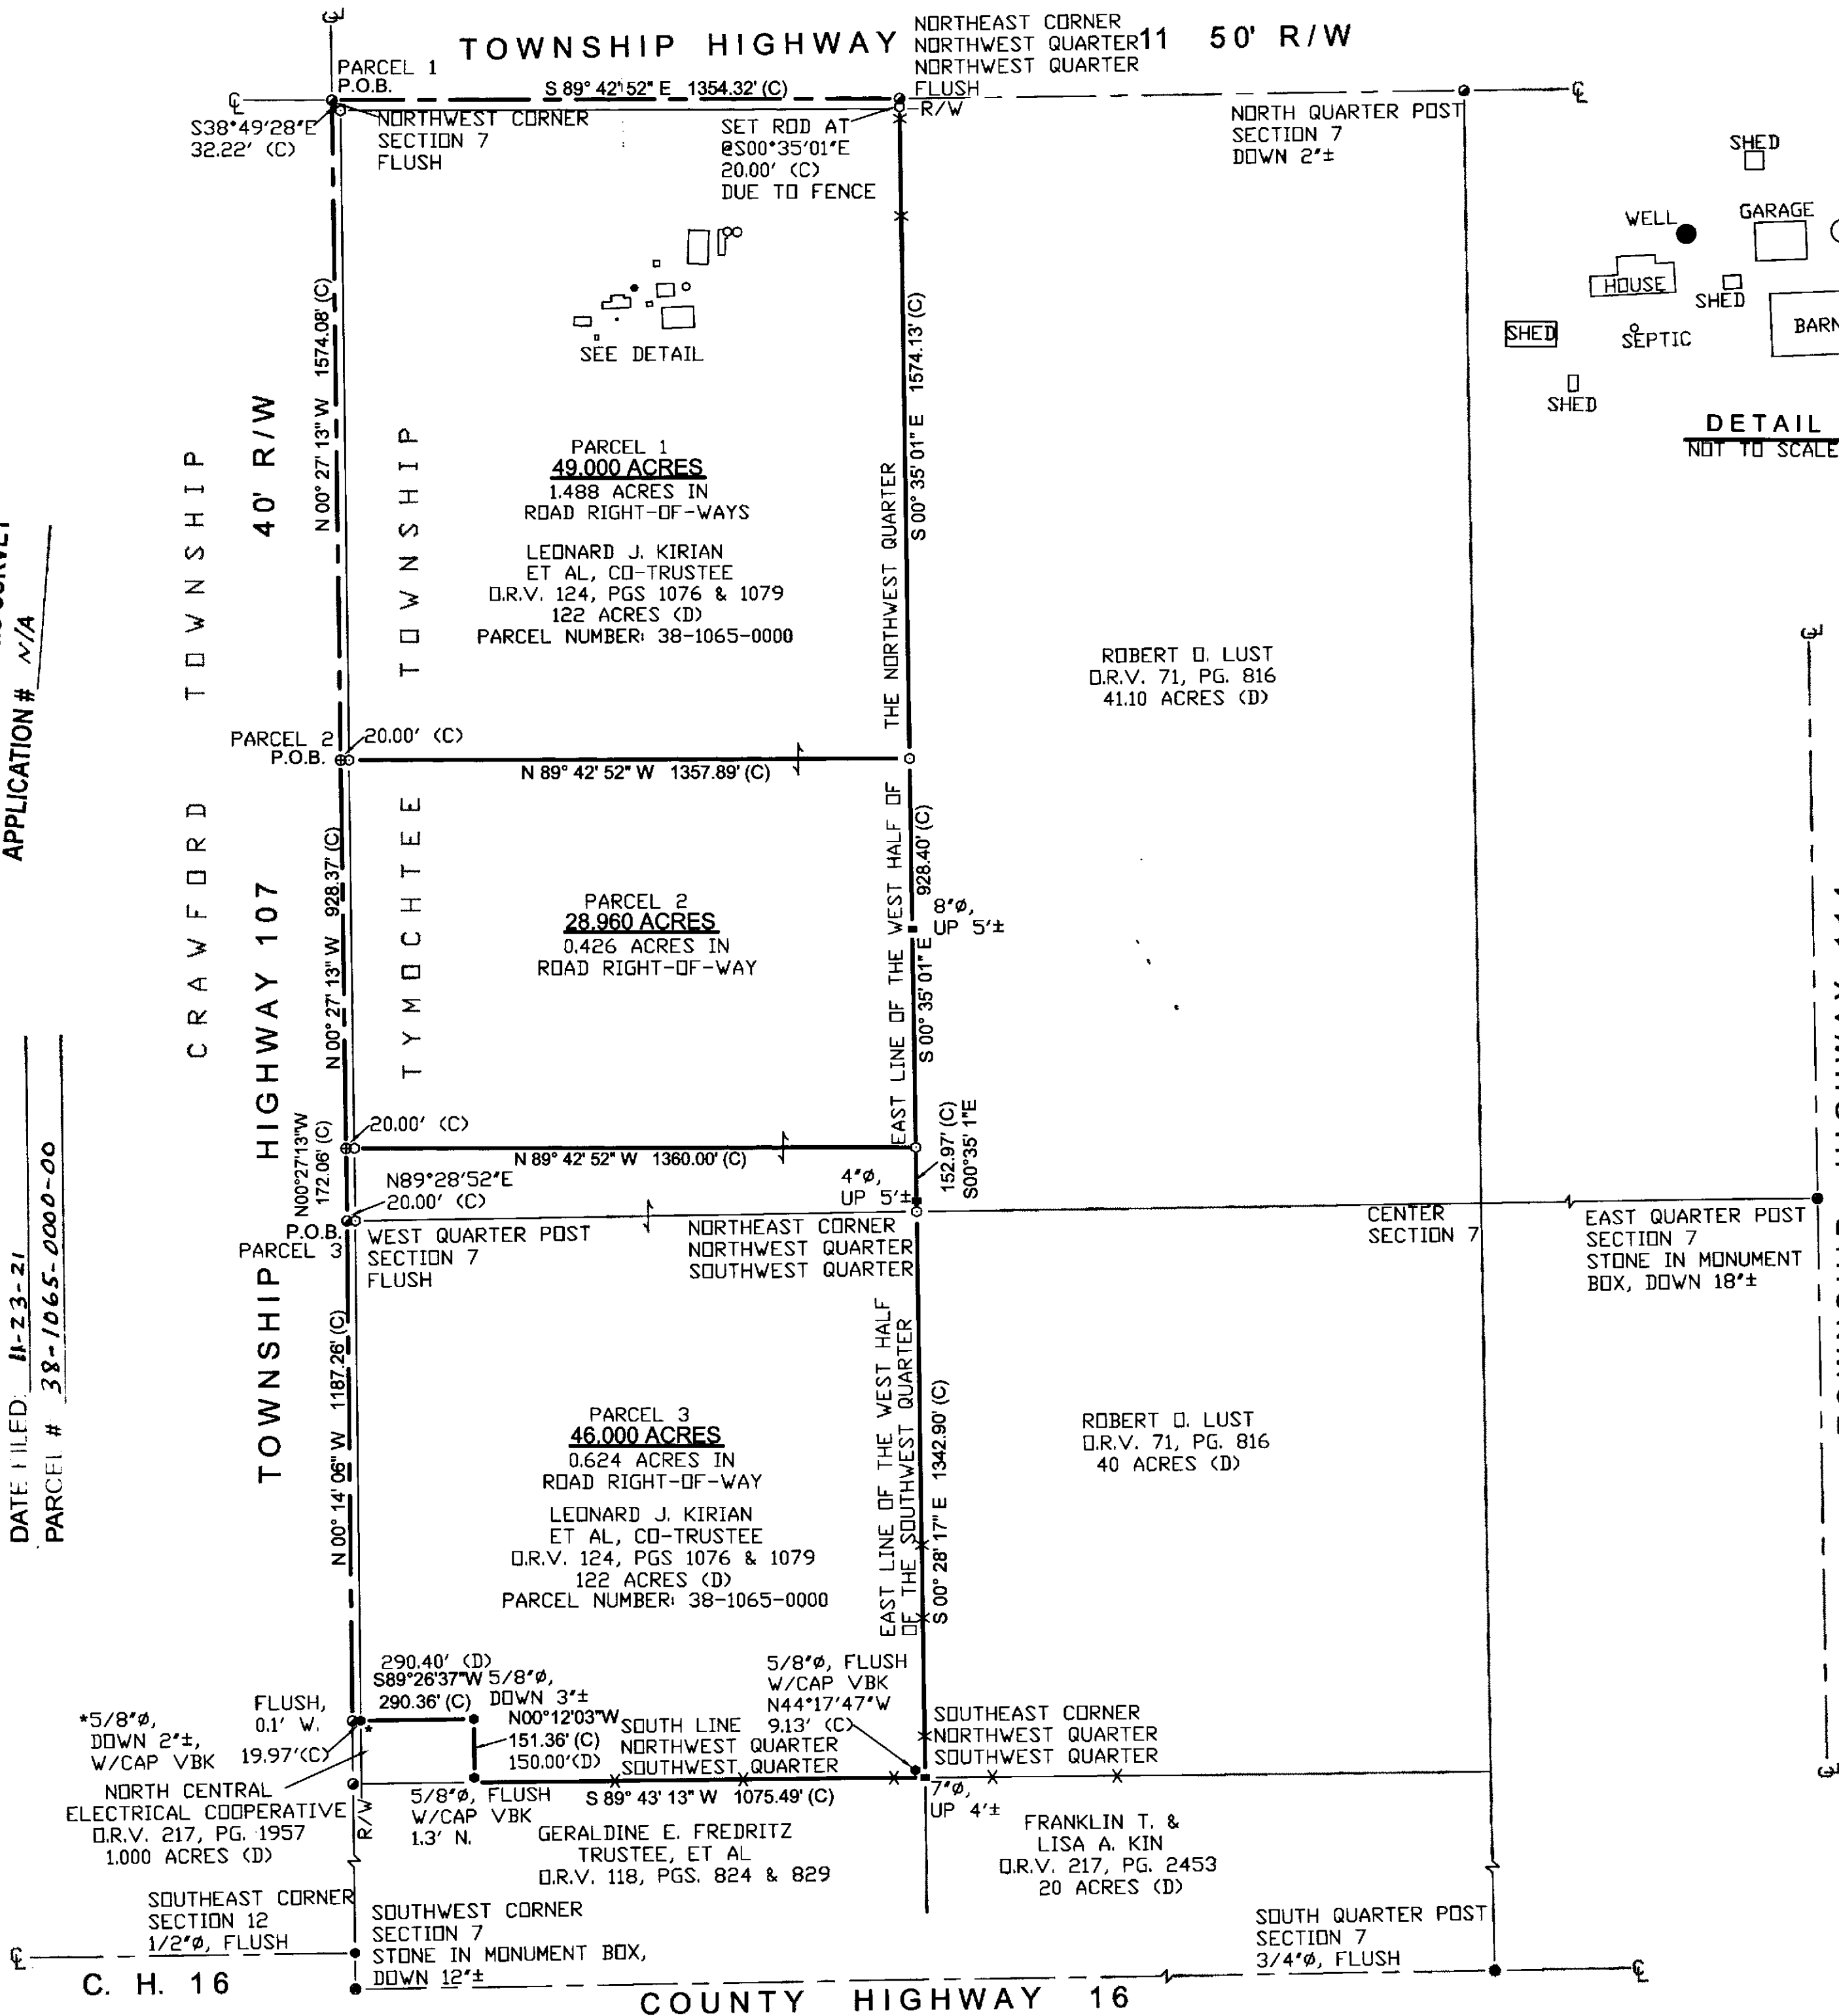

ASSUMED

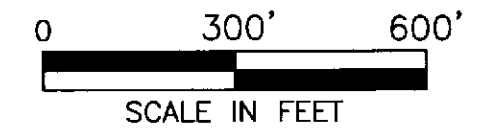

REFERENCES

DEED VOLUME AND PAGE AS SHOWN
WYANDOT COUNTY CORNERSTONE REFERENCES
SURVEY VOLUME C, PAGE 1334
SURVEY VOLUME 8, PAGE 47

LEGEND


SET	FOUND	DESCRIPTION
⊕	⊕	CONC. MONUMENT
⊕	⊕	RAILROAD SPIKE
⊕	⊕	NAIL
⊕	⊕	IRON ROD
⊕	⊕	DRILL HOLE
⊕	⊕	STONE
⊕	⊕	MONUMENT BOX
⊕	⊕	IRON PIPE
⊕	⊕	WOOD POST
(D)	(D)	DEED
(P)	(P)	PLAT
(M)	(M)	MEASURED
(S)	(S)	SURVEYED
(C)	(C)	CALCULATED
X-X	X-X	WIRE FENCE

NOTE:

ALL IRON ROD SET ARE 5/8" DIA. x 30" LENGTH
WITH PERSONALIZED CAPS (HANK AND ASSOC.)
DRIVEN FLUSH.

SURVEYOR'S STATEMENT

I HEREBY DECLARE THAT THE ABOVE PARCEL WAS
SURVEYED DURING OCTOBER, 2021. PROPERTY
LINES SHOWN ARE LOCATED FROM DEEDS ON
RECORD AND ARE DEED LINES. BEARINGS ARE
ASSUMED FOR ANGULAR MEASUREMENT ONLY. ALL
INFORMATION SHOWN IS TRUE AND CORRECT TO
THE BEST OF MY KNOWLEDGE AND BELIEF (PER
CHAPTER 4733-37 OF THE OHIO ADMINISTRATIVE
CODE).

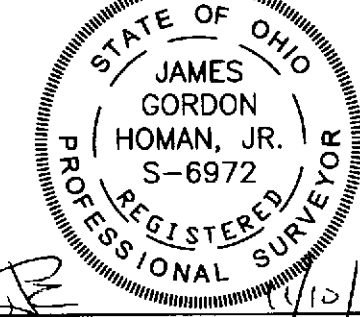

JAMES G. HOMAN, JR., P.S. #6972

DATE

SURVEY FOR: KIRIAN ESTATE
LOCATED IN THE NORTHWEST & SOUTHWEST QUARTERS
OF SECTION 7, TYMOCHTEE TOWNSHIP,
TOWNSHIP-1-SOUTH, RANGE-14-EAST,
WYANDOT COUNTY, OHIO.

HANK AND ASSOCIATES, INC.
137 SOUTH WASHINGTON STREET, TIFFIN, OHIO 44883
PHONE: (419) 447-4300 FAX: (419) 447-2076

JOB NO. 20211.118
SECTION 7

REVISIONS:

CHECKED BY: JGH

DRAWN BY: JGH

DATE: 10/29/2021

SCALE: 1"=300'