


SURVEY NUMBER: 22-38  
VOLUME: C PAGE: 1854  
DATE FILED: 09/19/2022  
PARCEL #: 36-1505-0000-00  
36-1480-0000-00

ALL REGIONAL PLANNING  
REQUIREMENTS HAVE BEEN  
APPROVED FOR THIS SURVEY  
APPLICATION # 23-051R

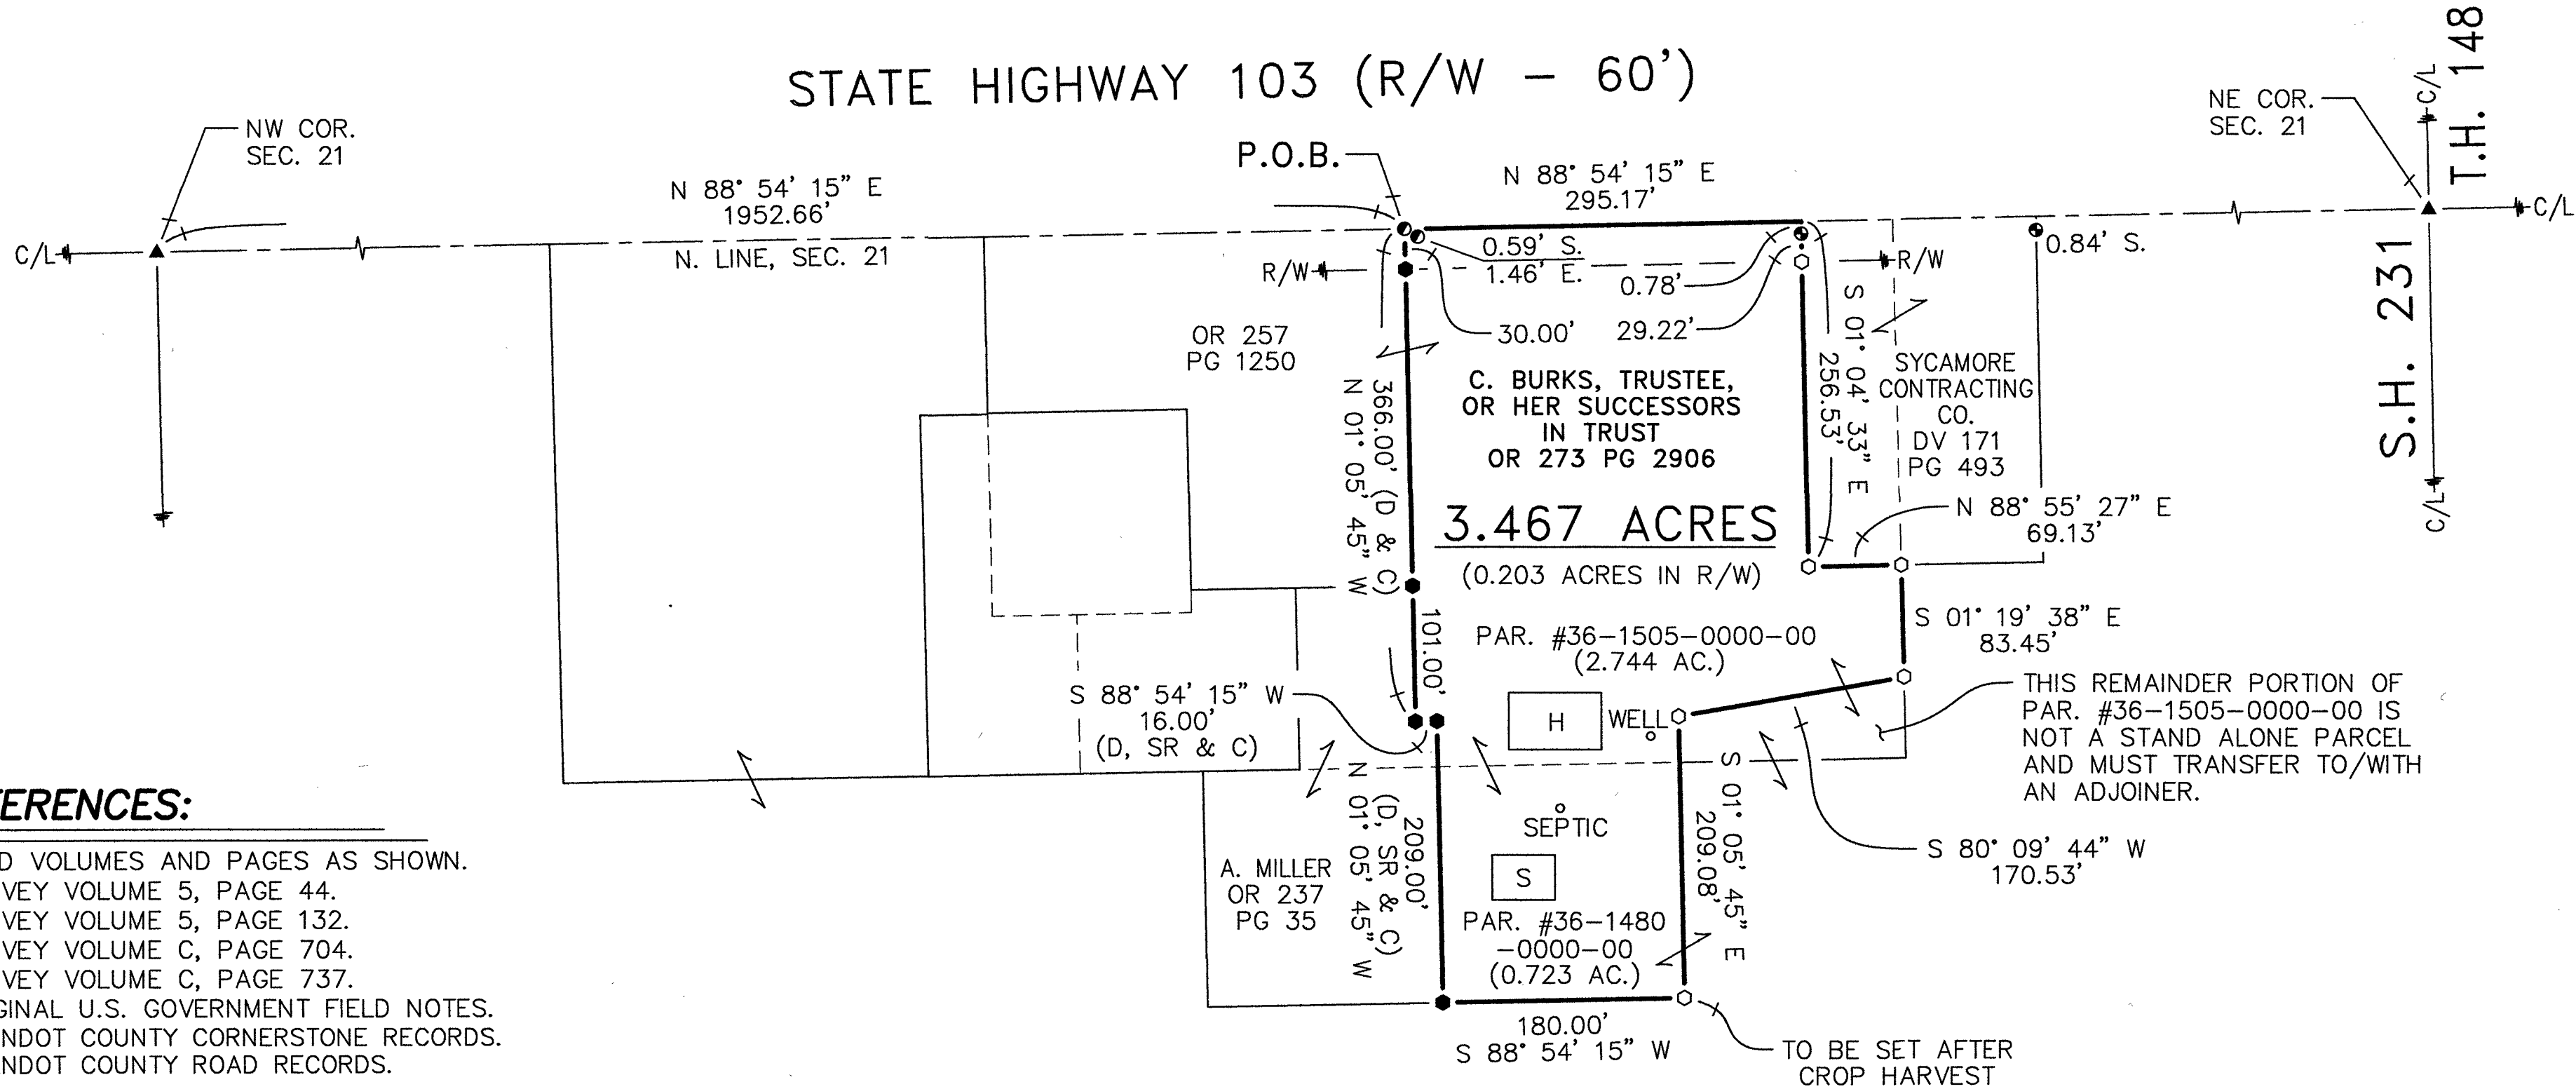

REFERENCES:

- DEED VOLUMES AND PAGES AS SHOWN.
- SURVEY VOLUME 5, PAGE 44.
- SURVEY VOLUME 5, PAGE 132.
- SURVEY VOLUME C, PAGE 704.
- SURVEY VOLUME C, PAGE 737.
- ORIGINAL U.S. GOVERNMENT FIELD NOTES.
- WYANDOT COUNTY CORNERSTONE RECORDS.
- WYANDOT COUNTY ROAD RECORDS.

LEGEND:

| SET FOUND | DESCRIPTION                         | SYMBOL | DESCRIPTION   |
|-----------|-------------------------------------|--------|---------------|
| ⊗         | MONUMENT                            | D      | DEED          |
| ⊕         | RAILROAD SPIKE                      | P      | PLAT          |
| ⊙         | NAIL                                | SR     | SURVEY RECORD |
| ⊖         | IRON PIPE                           | M      | MEASURED      |
| ⊗         | DRILL HOLE                          | C      | CALCULATED    |
| ⊗         | 5/8" IRON ROD WITH PERSONALIZED CAP | Ø      | DIAMETER      |
| ⊗         | IRON ROD (5/8" U.N.)                | □      | HOUSE         |
| ⊗         | STONE                               | □      | GARAGE        |
| ⊗         | MONUMENT BOX                        | □      | BARN          |
| ⊗         | POST                                | □      | SHED          |
| ⊗         | FENCE                               | C/L    | CENTERLINE    |
|           |                                     | R/W    | RIGHT-OF-WAY  |
|           |                                     | P/L    | PROPERTY LINE |

NOTE: THIS SURVEY DOES NOT INCLUDE A TITLE SEARCH. EASEMENTS OR OTHER ENCUMBRANCES ON OR OVER THE LAND ARE NOT SHOWN ON THIS SURVEY. ANY BUILDINGS OR OTHER STRUCTURES NOT TO SCALE. I HEREBY DECLARE THAT I HAVE SURVEYED THE ABOVE DESCRIBED PROPERTY DURING AUGUST, 2022. THIS SURVEY IS SUBJECT TO ALL LEGAL HIGHWAYS, EASEMENTS, RESTRICTIONS, LEASES OF RECORD AND OF RECORDS IN RESPECTIVE UTILITY OFFICES. THE BEARINGS REFERRED TO HEREON ARE BASED ON AN ASSUMED MERIDIAN AND ARE ONLY FOR THE PURPOSE OF ANGULAR MEASUREMENT.



*Victor B. Koehler*  
VICTOR B. KOEHLER, P.S. NO. 7457  
DATE 09-02-2022

SURVEY FOR: CAROL BURKS TRUST

BEING A PARCEL OF LAND SITUATED IN PART OF  
THE NORTHWEST QUARTER OF SECTION 21, T-1-S, R-15-E,  
SYCAMORE TOWNSHIP, WYANDOT COUNTY, OHIO.

REVISIONS:

| DRAWN:   | CHECKED: | REVISIONS: |
|----------|----------|------------|
| MSW      | KSI      |            |
| 08-24-22 | 09-02-22 |            |
| 1        | 1        |            |
| 22082-S  |          |            |

KOEHLER SURVEYING, INC.

P. O. BOX 28  
UPPER SANDUSKY, OHIO 43351  
419-294-5388