
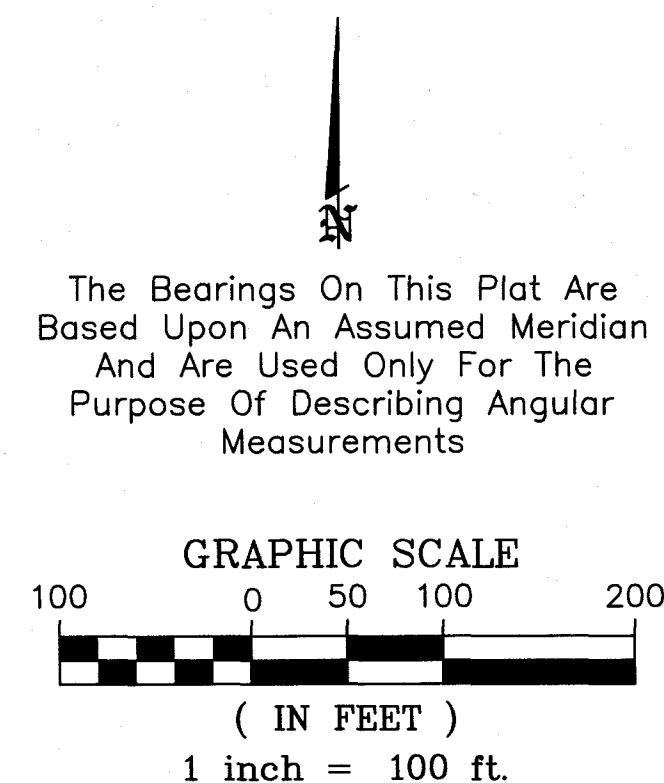


LEGEND

- Centerline Right-Of-Way
- Existing Right-Of-Way Lines
- Boundary Lines
- Existing Boundary Lines
- Section Lines
- IP Set - 5/8"x30" Rebar With Peterman Associates Cap.
- Mag Nail Set
- Mag Nail Found

Mag Nail Fd. over Stone
(See Survey References)
NW Corner
NW 1/4, Sec. 25

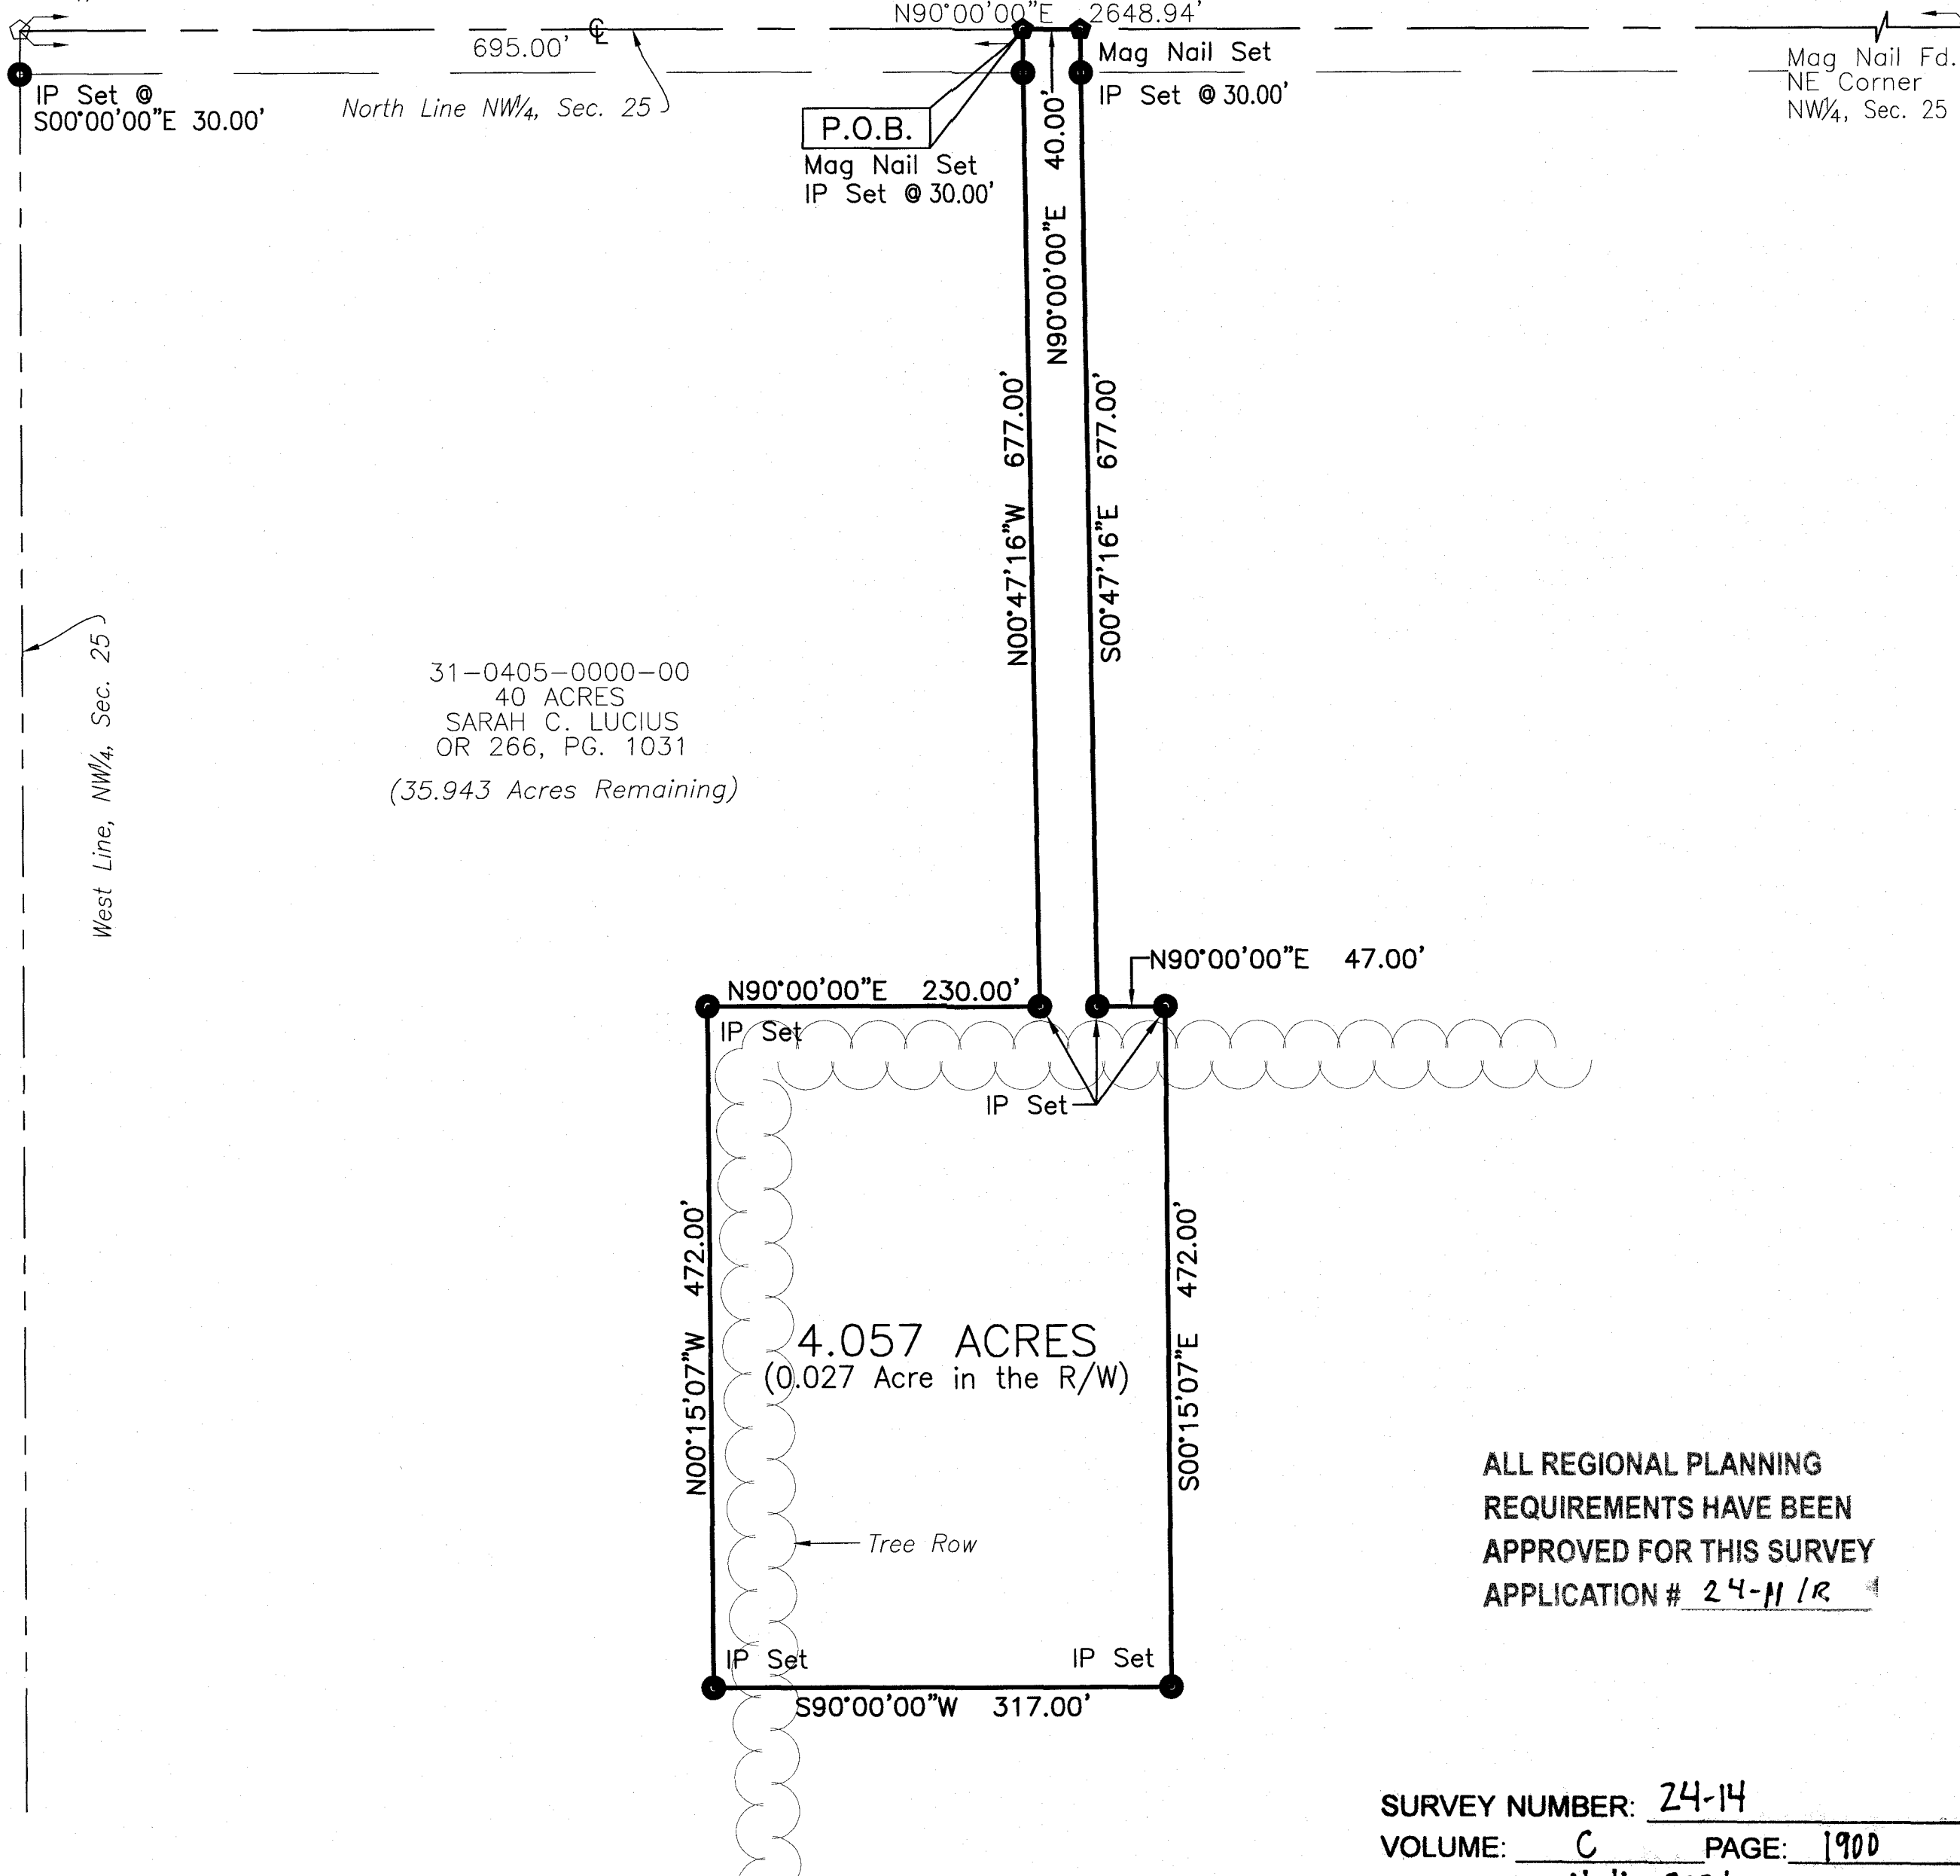

Reference Survey:

Vol. C, Page 111
Vol. C, Page 1679

Wyandot County Survey Records
Deed Records as Shown

IP Set = 5/8"x30" Rebar With Peterman Associates Cap.

This plat is based upon an actual field survey made
under my supervision on 3/21/24.

Date: 4/12/24

NICK E. NIGH, P.S. #7384
PETERMAN ASSOCIATES, INC.
3480 N. MAIN STREET
FINDLAY, OHIO 45840

Survey For

LUCIOUS

Dwg By: KCC

Project No. 24-0089

Part of the NW 1/4, NW 1/4 of Section 25, T1S, R12E
Ridge Township, Wyandot County, Ohio

SURVEY NUMBER: 24-14
VOLUME: C PAGE: 1900
DATE FILED: 4-10-2024
PARCEL #: 31-0405-0000-00