



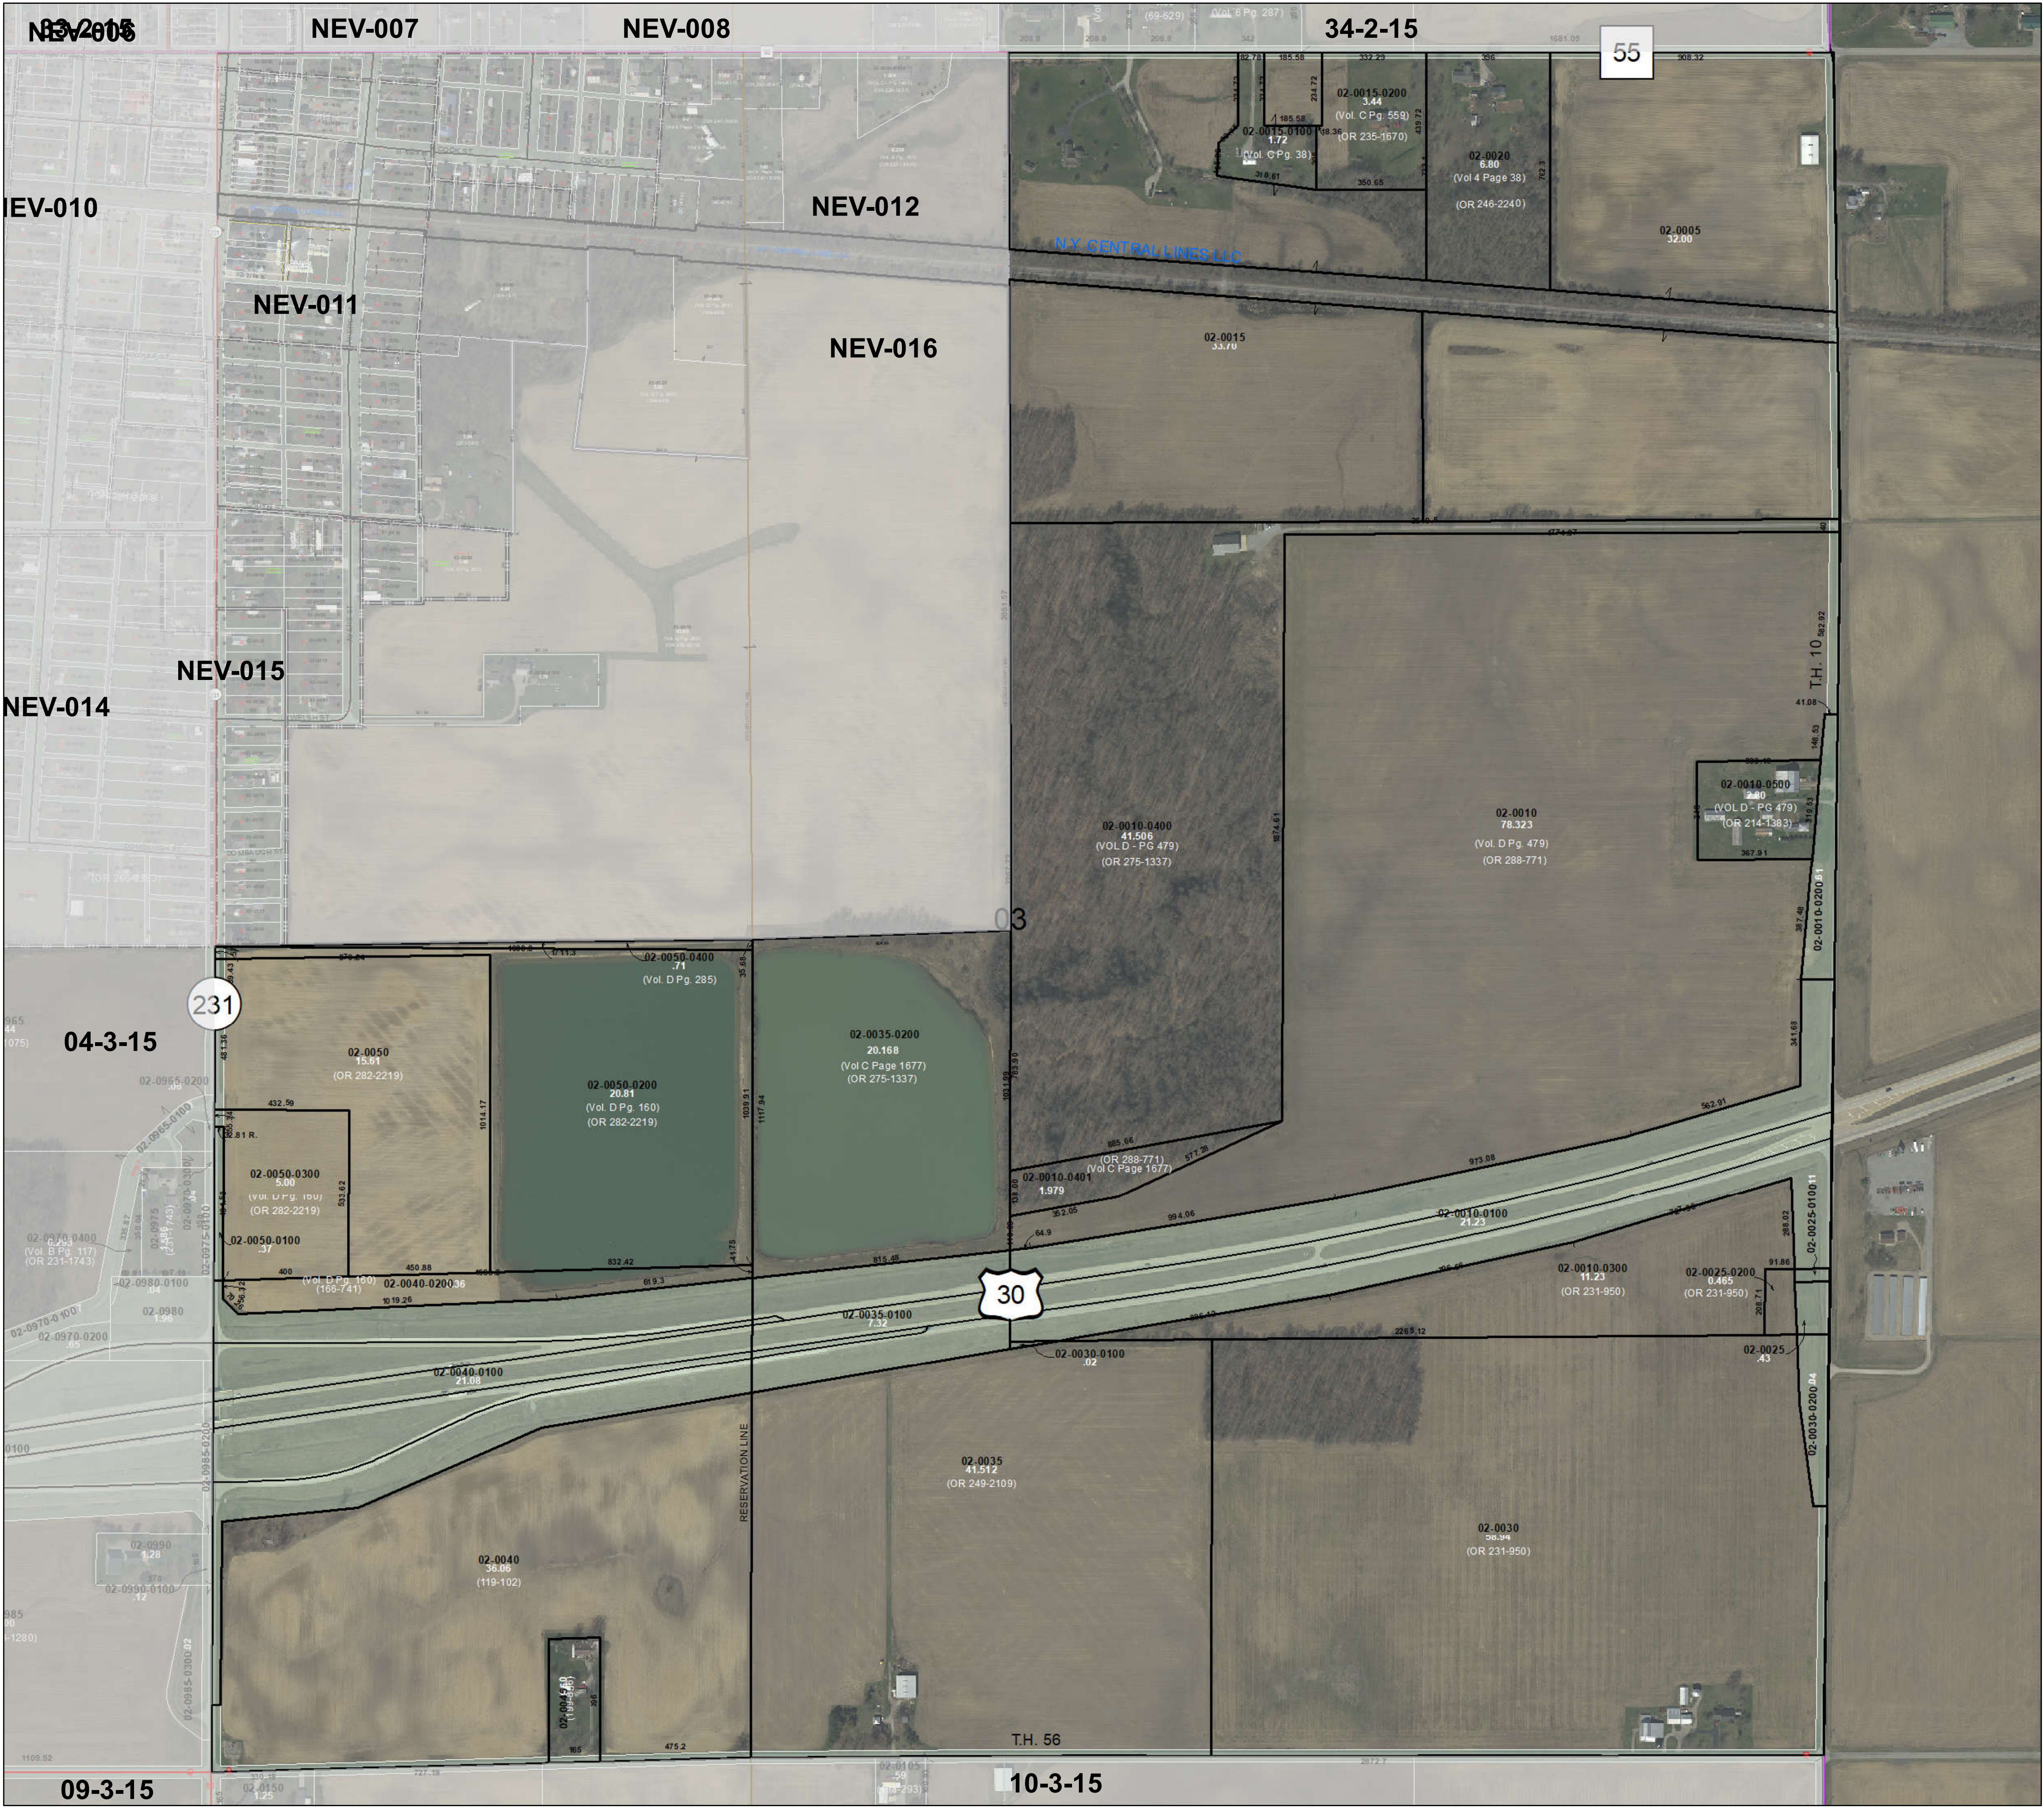

WYANDOT COUNTY, OHIO
ANTRIM TWP.
SECTION 03 T. 3 S. R. 15 E.

PIN	OWNER
02-0005-0000-00	CEM-KSH PROPERTIES LLC
02-0010-0000-00	DKK FARMS LLC
02-0010-0100-00	STATE OF OHIO DEPT OF
02-0010-0200-00	BD WYANDOT CO COMMISSIONERS
02-0010-0300-00	KOEHLER JEFFREY L
02-0010-0400-00	LONELY OAK LLC
02-0010-0401-00	DKK FARMS LLC
02-0010-0500-00	WAGNER JOHN M & TAMARA K JTS
02-0015-0000-00	MOORE KELLY & STEPHANIE JTS
02-0015-0100-00	LEFFLER DAN
02-0015-0200-00	STACKLIN SCOTT R & KAYLAM JTS
02-0020-0000-00	CLARK THOMAS C
02-0025-0000-00	THE BD OF COMMISSIONERS OF
02-0025-0100-00	STATE OF OHIO DEPT OF
02-0025-0200-00	KOEHLER JEFFREY L
02-0030-0000-00	KOEHLER JEFFREY L
02-0030-0000-00	KOEHLER JEFFREY L
02-0030-0000-00	KOEHLER JEFFREY L
02-0030-0000-00	KOEHLER JEFFREY L
02-0030-0100-00	STATE OF OHIO DEPT OF
02-0030-0200-00	BD OF WYANDOT CO
02-0035-0000-00	KOEHLER JEFFREY L
02-0035-0100-00	STATE OF OHIO DEPT OF
02-0035-0200-00	LONELY OAK LLC
02-0040-0000-00	SCHIFER VIRGINIA M TRUST ETAL
02-0040-0100-00	STATE OF OHIO DEPT
02-0040-0200-00	ZULAUF FRED C & GLORIA J TTEES
02-0045-0000-00	SNODGRASS WILLIAM L
02-0050-0000-00	ZULAUF FRED C & GLORIA J TTEES
02-0050-0100-00	STATE OF OHIO DEPT OF
02-0050-0200-00	ZULAUF FRED C & GLORIA J TTEES
02-0050-0300-00	ZULAUF FRED C & GLORIA J TTEES
02-0050-0400-00	ZULAUF FRED C & GLORIA J TTEES

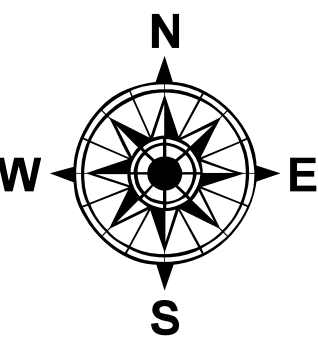

03-3-15

1 inch = 260 feet 0 125 250 500 750 1,000 Feet