
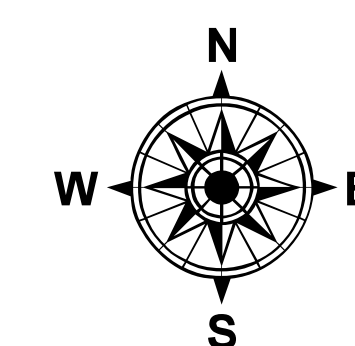



WYANDOT COUNTY, OHIO
ANTRIM TWP.

SECTION 31 T. 3 S. R. 15 E.

PIN	OWNER
01-0375-0000-00	WILSON JOHN D & JENNIFER K JTS
04-0165-0000-00	KOEHLER NANCY E TRUSTEE ETAL
04-0170-0000-00	CULVER CHERYL J ETAL
04-0175-0000-00	JOHN HANCOCK MUTUAL LIFE INS
04-0175-0100-00	LEHNHART NANCY M TRUSTEE
04-0175-0100-00	LEHNHART NANCY M TRUSTEE
04-0175-0101-00	SIGLER ROBERTA S
04-0180-0000-00	ALTHOUSE MARK A TRUSTEE
04-0180-0100-00	RANK JAMES S & SHAWNNA JTS
04-0185-0000-00	RICHMOND FARMS INC
04-0185-0100-00	FRANCIS RHETT E & KELLY S JTS
04-0190-0000-00	HAWK ROBERT G & SUSANNE
04-0190-0100-00	HAWK ROBERT G & SUSANNE
04-0195-0000-00	CULVER CHERYL J ETAL
04-0200-0000-00	CULVER CHERYL J ETAL
04-0205-0000-00	WHITE FREDERICK L & LINDA S JTS
04-0205-0100-00	SHAW ROBERT D & DIANE S JTS
04-0205-0200-00	WHITE FRED L & LINDA JTS
04-0210-0000-00	FREY DAVID M
04-0215-0000-00	WHITE FREDERICK L & LINDA S JTS
04-0220-0000-00	BILS BROS LLC
04-0225-0000-00	BILS BROS LLC
04-0230-0000-00	JOSHEAF LLC ETAL
04-0235-0000-00	JOSHEAF LLC ETAL
04-0240-0000-00	PRENGER CLEMENS CHARLES &
04-0245-0000-00	BENNETT MARK A
04-0250-0000-00	BENNETT MARK A

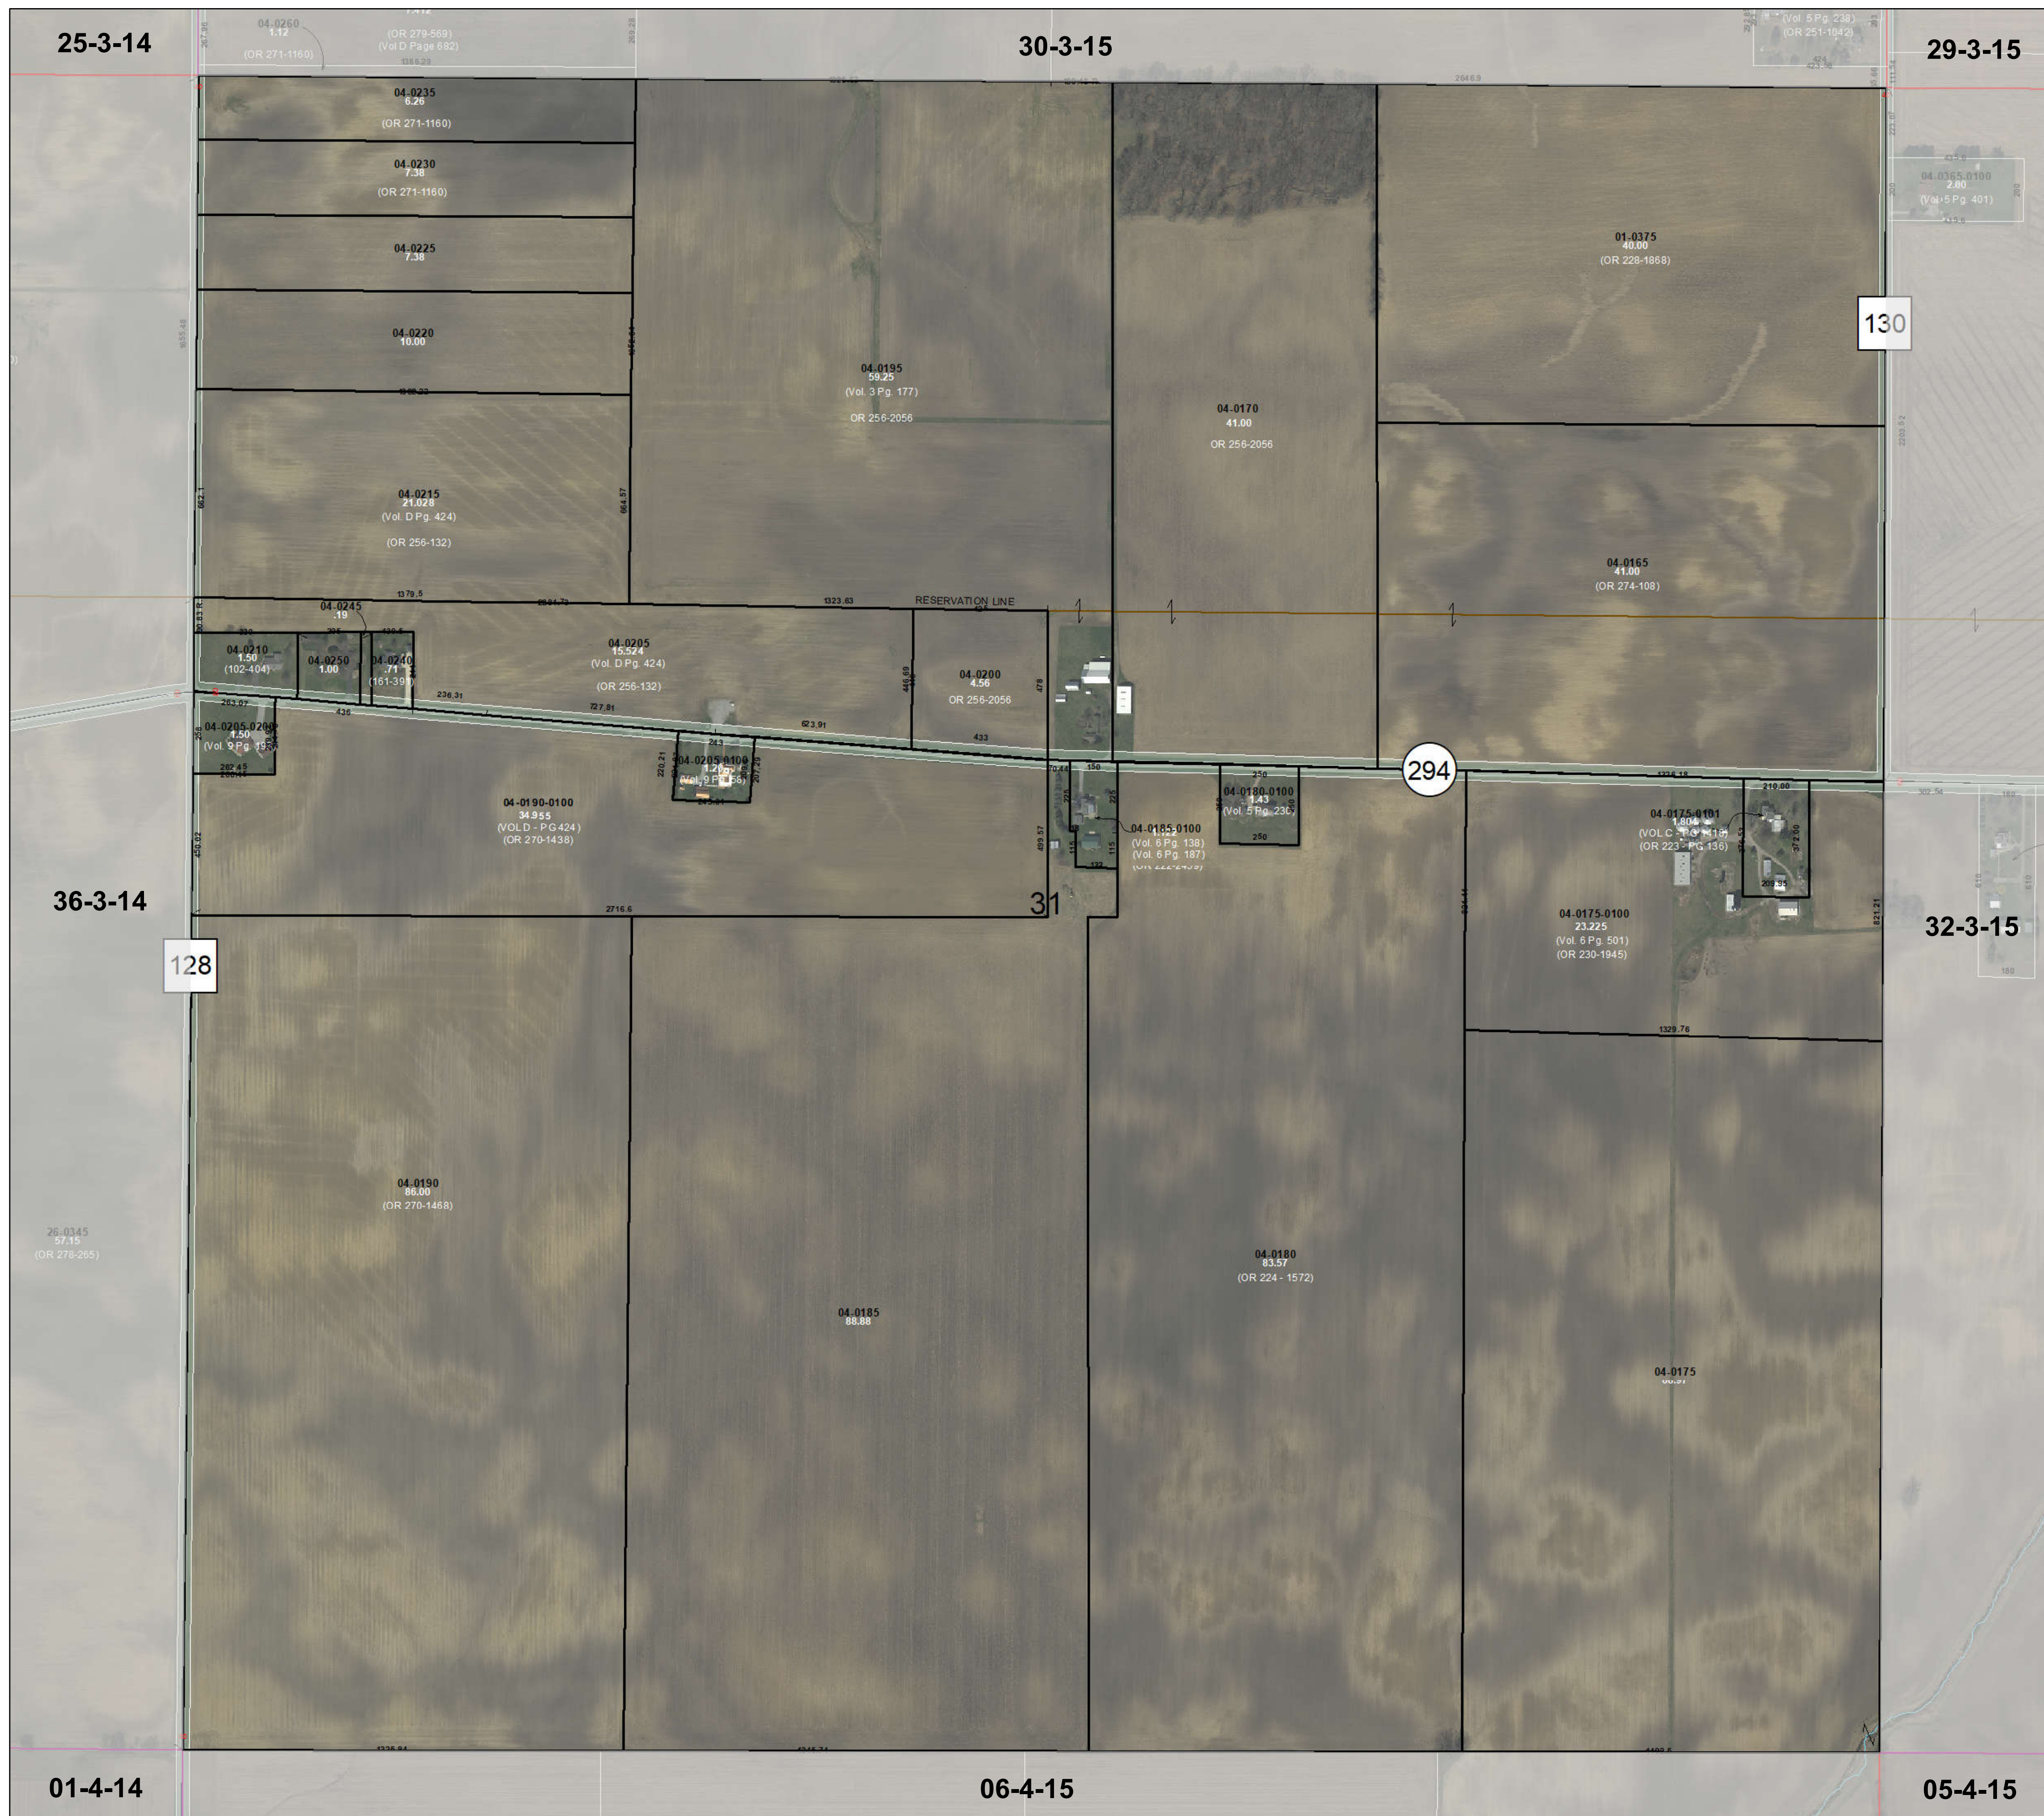

1 inch = 260 feet

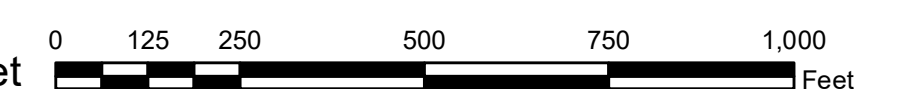

31-3-15