



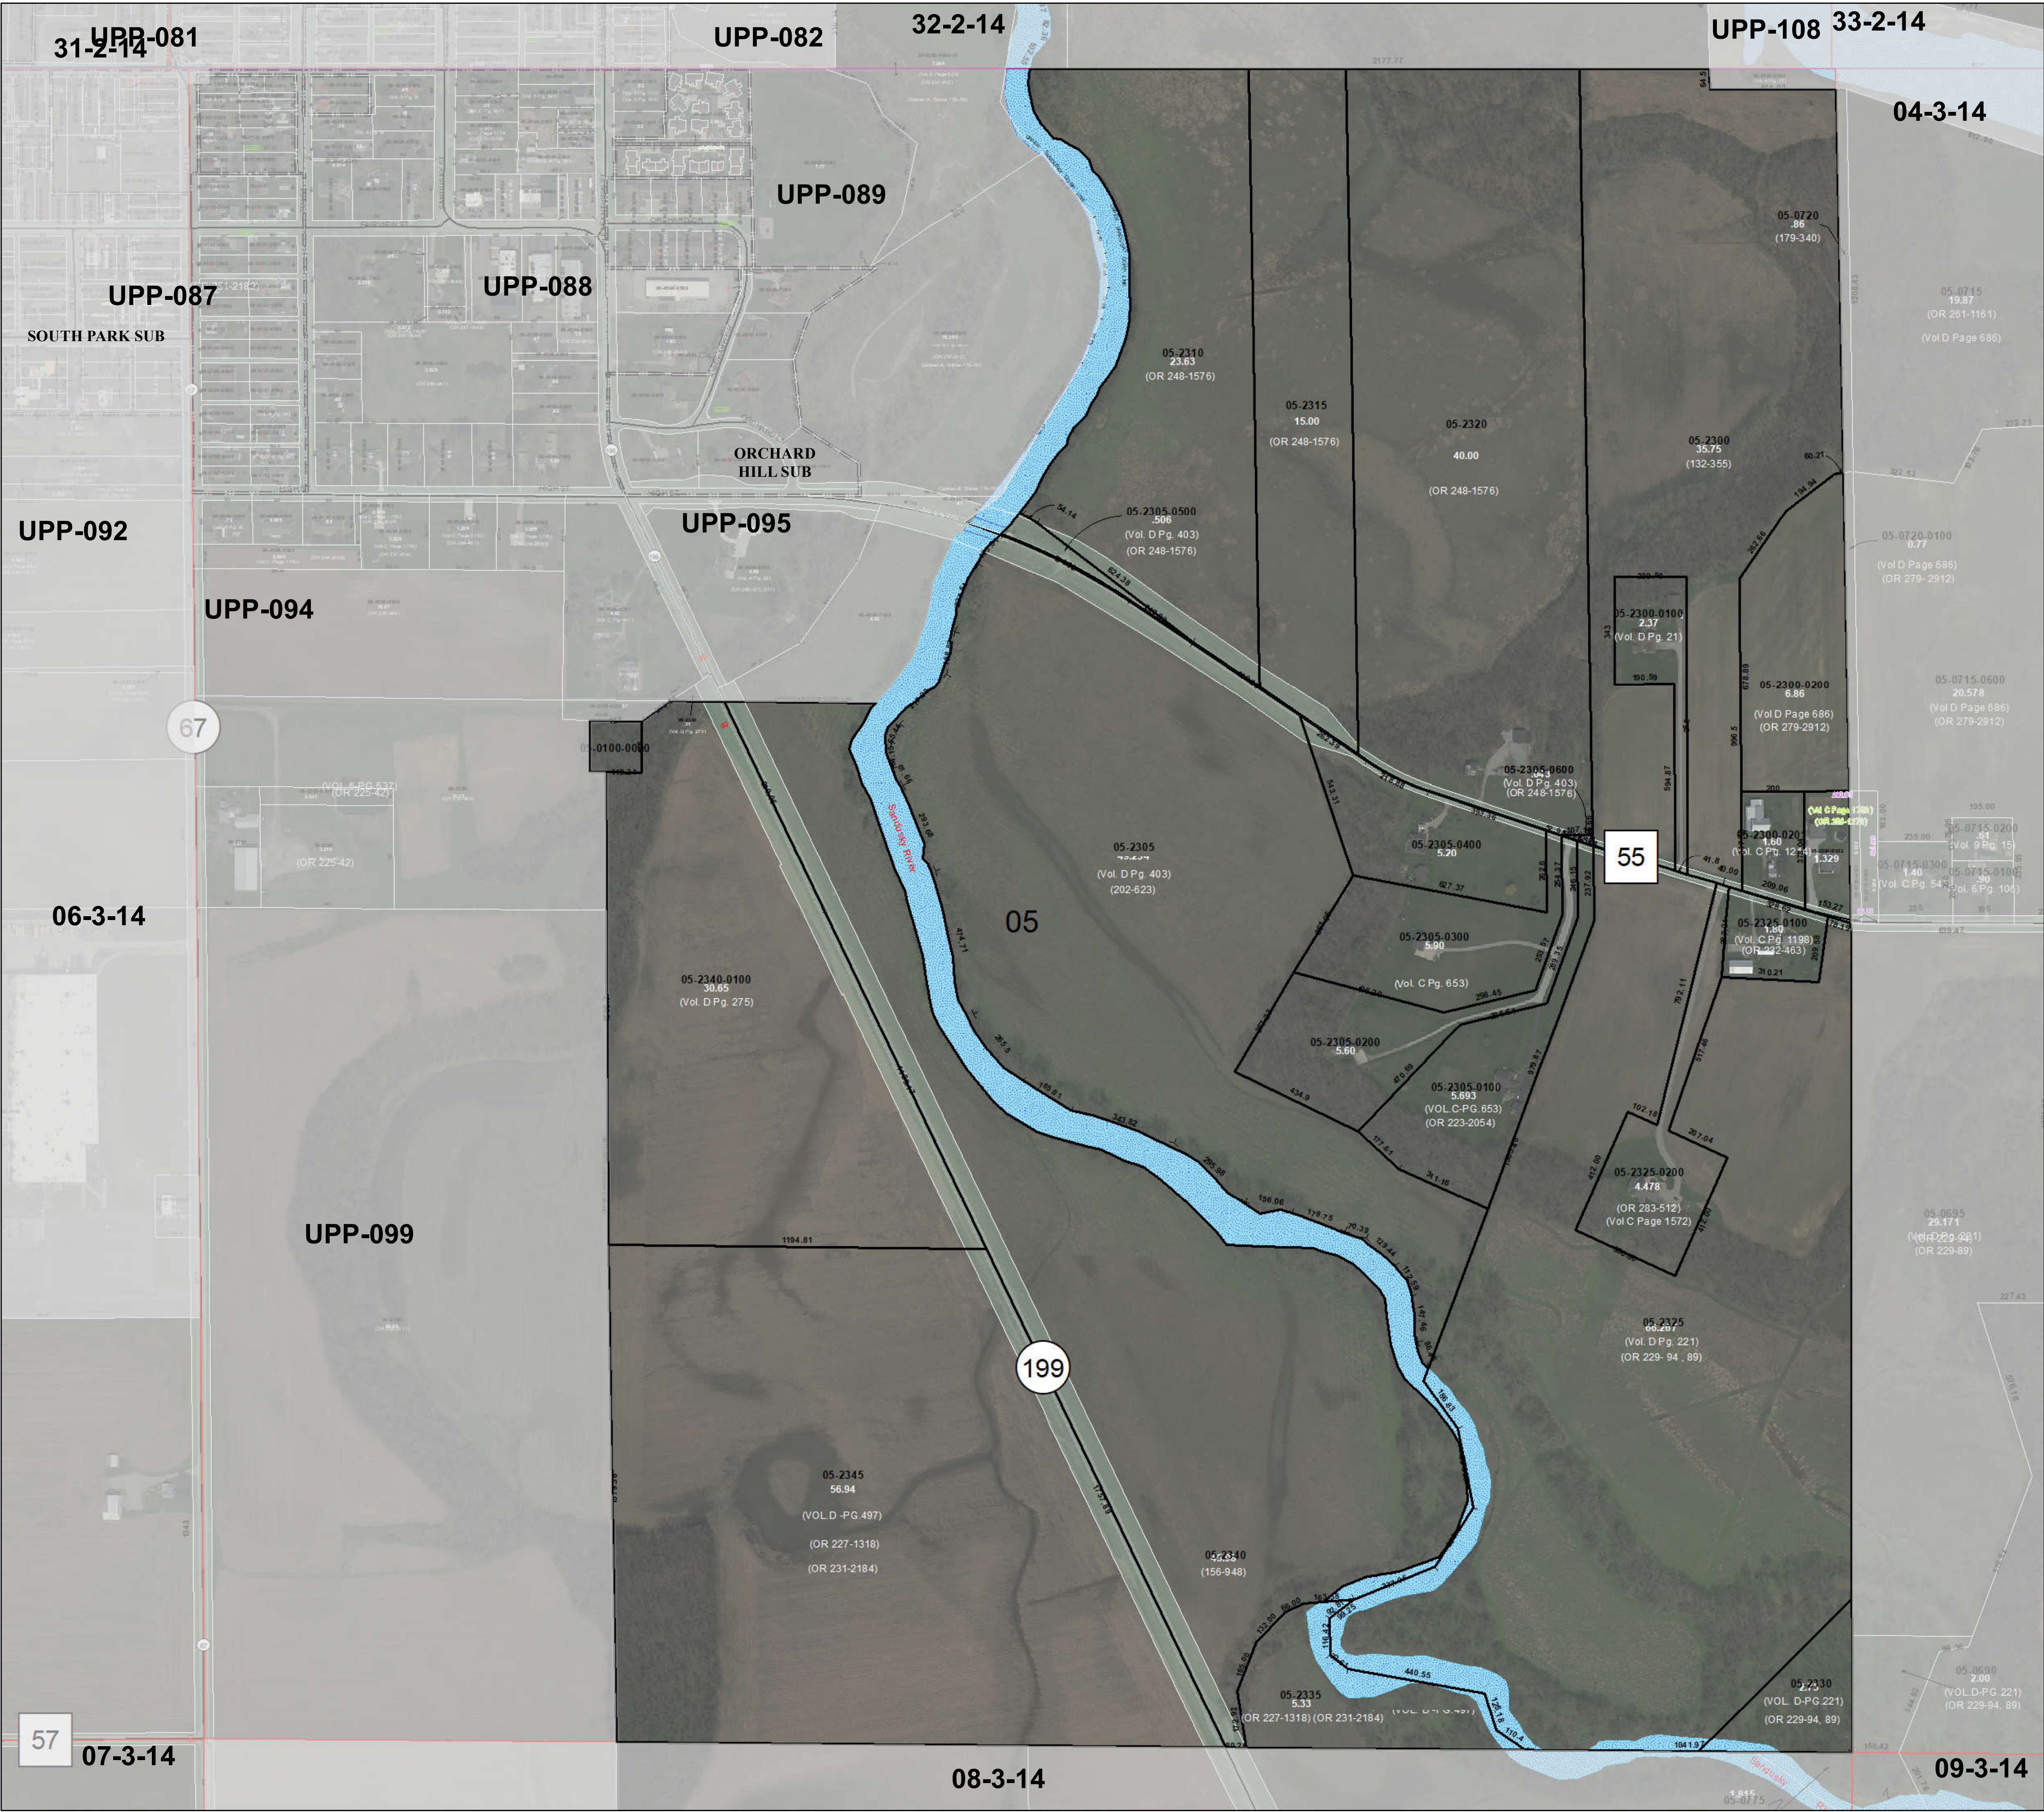

WYANDOT COUNTY, OHIO
CRANE TWP.
SECTION 05 T. 3 S. R. 14 E.

PIN	OWNER
05-0100-0000-00	CEMETERY ST PETERS
05-2300-0000-00	SAULL BARBARA A
05-2300-0100-00	SAULL DANNY L & BARBARA A
05-2300-0200-00	HUFFMAN GARY E
05-2300-0201-00	THE TOPSAIL GROUP OHIO LLC
05-2300-0202-00	LUCAS JORDAN & NICOLE JTS
05-2305-0000-00	THYBER LAND COMPANY INC
05-2305-0100-00	PATCHETT MATTHEW D & ANITA R JT
05-2305-0200-00	ROBINETTE MARVIN R
05-2305-0300-00	BILLER DAVID & EMILY JTS
05-2305-0400-00	MALONE MATTHEW R & DORAE A JTS
05-2305-0500-00	SAULL TYSON C & KELLE M JTS
05-2305-0600-00	SAULL TYSON C & KELLE M JTS
05-2310-0000-00	SAULL TYSON C & KELLE M JTS
05-2315-0000-00	SAULL TYSON C & KELLE M JTS
05-2320-0000-00	SAULL TYSON C & KELLE M JTS
05-2325-0000-00	THE BRINGMAN-CLARK FAMILY
05-2325-0100-00	WEAVER JAMES E
05-2325-0200-00	CLARK AARON W & ANNEMARIE B
05-2330-0000-00	THE BRINGMAN-CLARK FAMILY
05-2335-0000-00	REBER HOME FARM LLC
05-2340-0000-00	THYBER LAND COMPANY
05-2340-0100-00	ROMICH REBECCA ANN TRUSTEE
05-2345-0000-00	REBER HOME FARM LLC

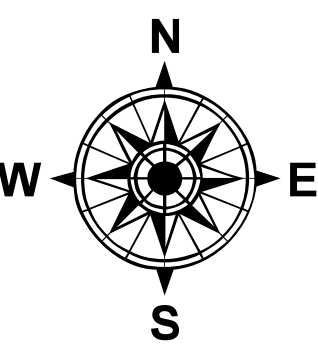

05-3-14

1 inch = 260 feet