



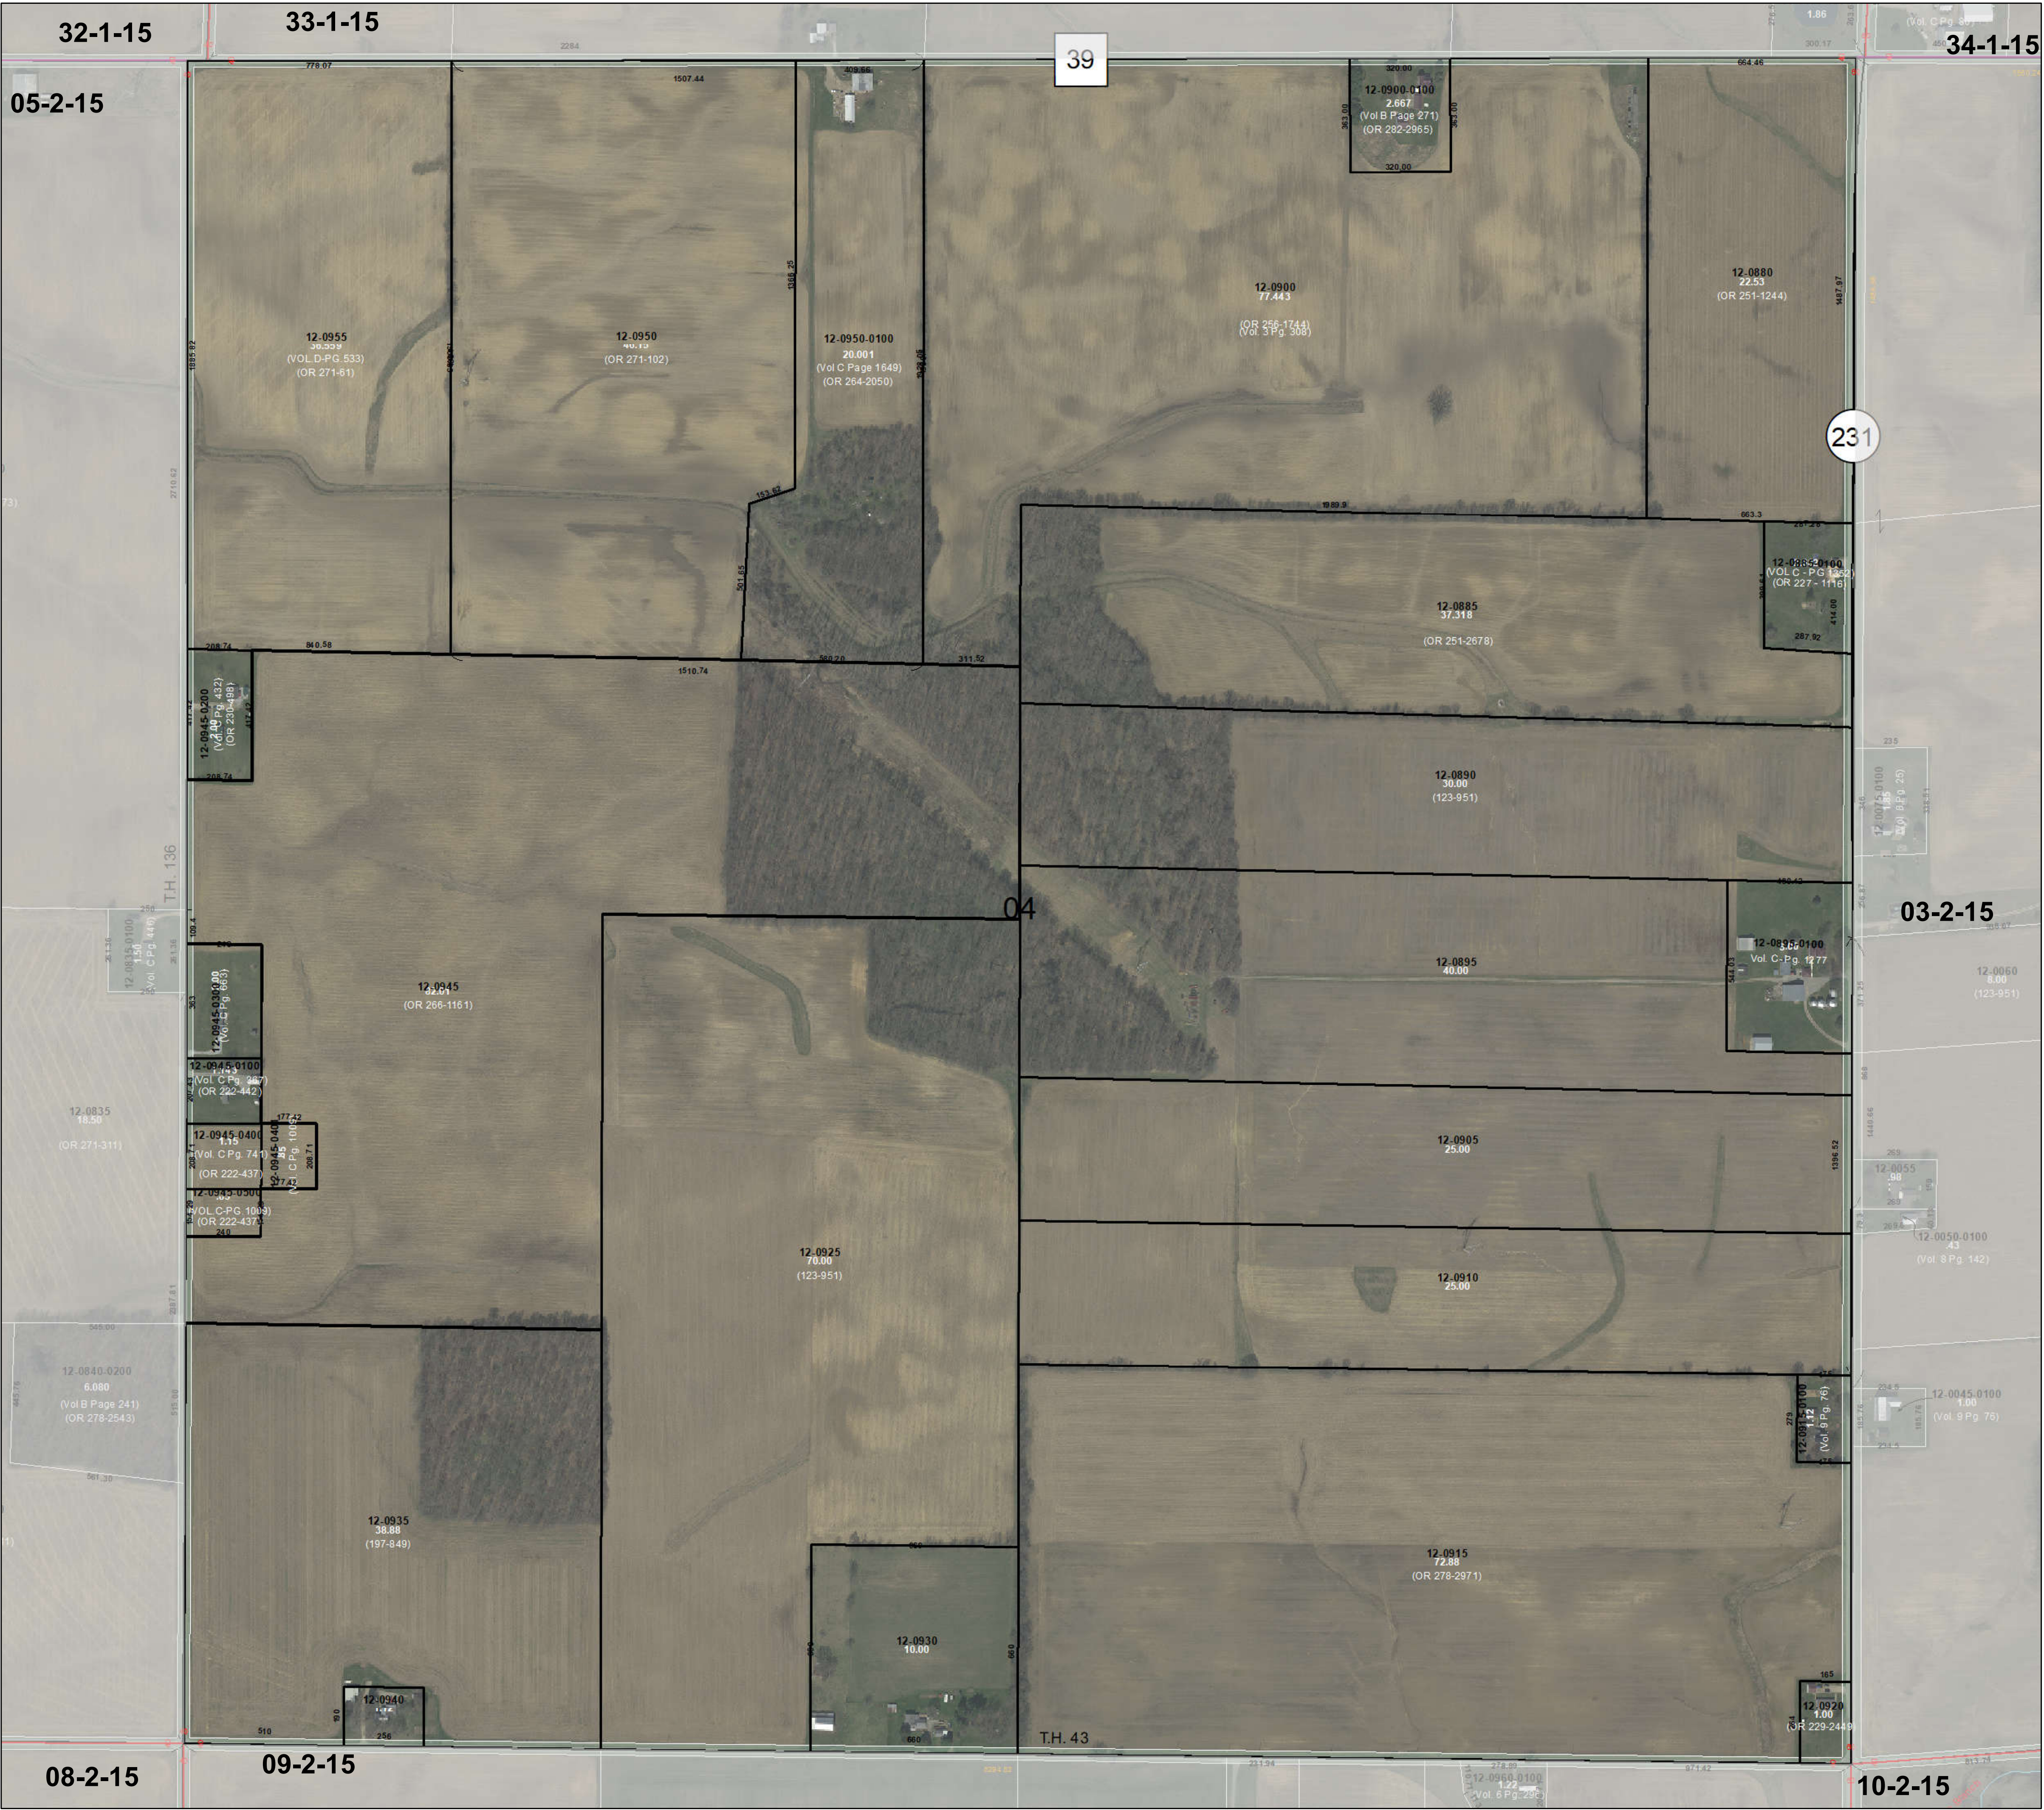

WYANDOT COUNTY, OHIO
EDEN TWP.

SECTION 04 T. 2 S. R. 15 E.

PIN	OWNER
12-0880-0000-00	ROSS JOAN K LIFE ESTATE
12-0885-0000-00	WEININGER BONNIE M ETAL
12-0885-0100-00	MYERS RIAN D & BRITTANY L
12-0890-0000-00	MERLANNA FARMS LLC
12-0895-0000-00	MERLANNA FARMS LLC
12-0895-0000-00	MERLANNA FARMS LLC
12-0895-0000-00	MERLANNA FARMS LLC
12-0895-0100-00	GOODMAN MERLE RICHARD & ANNA
12-0895-0100-00	GOODMAN MERLE RICHARD & ANNA
12-0895-0100-00	GOODMAN MERLE RICHARD & ANNA
12-0895-0100-00	GOODMAN MERLE RICHARD & ANNA
12-0900-0000-00	LININGER REDA A
12-0900-0100-00	LININGER BENJAMIN JOHN
12-0905-0000-00	MERLANNA FARMS LLC
12-0910-0000-00	MERLANNA FARMS LLC
12-0915-0000-00	RHOAD GEORGE D
12-0915-0100-00	MASSIE CURTIS L & JEANNE E JTS
12-0920-0000-00	GUIHER MEGAN & JASON JTS
12-0925-0000-00	MERLANNA FARMS LLC
12-0930-0000-00	KISSLING ROGER ALLEN ETUX
12-0935-0000-00	VAN BEVEREN JOYCE E LE ETAL
12-0940-0000-00	STANSBERRY JOSEPH E
12-0945-0000-00	JSS FARMS LLC
12-0945-0100-00	J & S OPERATIONS LTD
12-0945-0200-00	PERKINS ADAM M
12-0945-0300-00	AMESQUITA HOLLIE A
12-0945-0400-00	JSS FARMS LLC
12-0945-0401-00	JSS FARMS LLC
12-0945-0500-00	JSS FARMS LLC
12-0950-0000-00	THREE B'S FARMS LLC
12-0950-0100-00	PARSELL KORI M
12-0955-0000-00	EYESTONE NANCY W

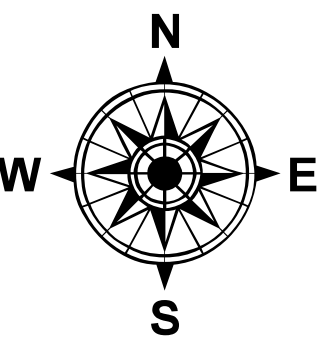

04-2-15

1 inch = 260 feet

