



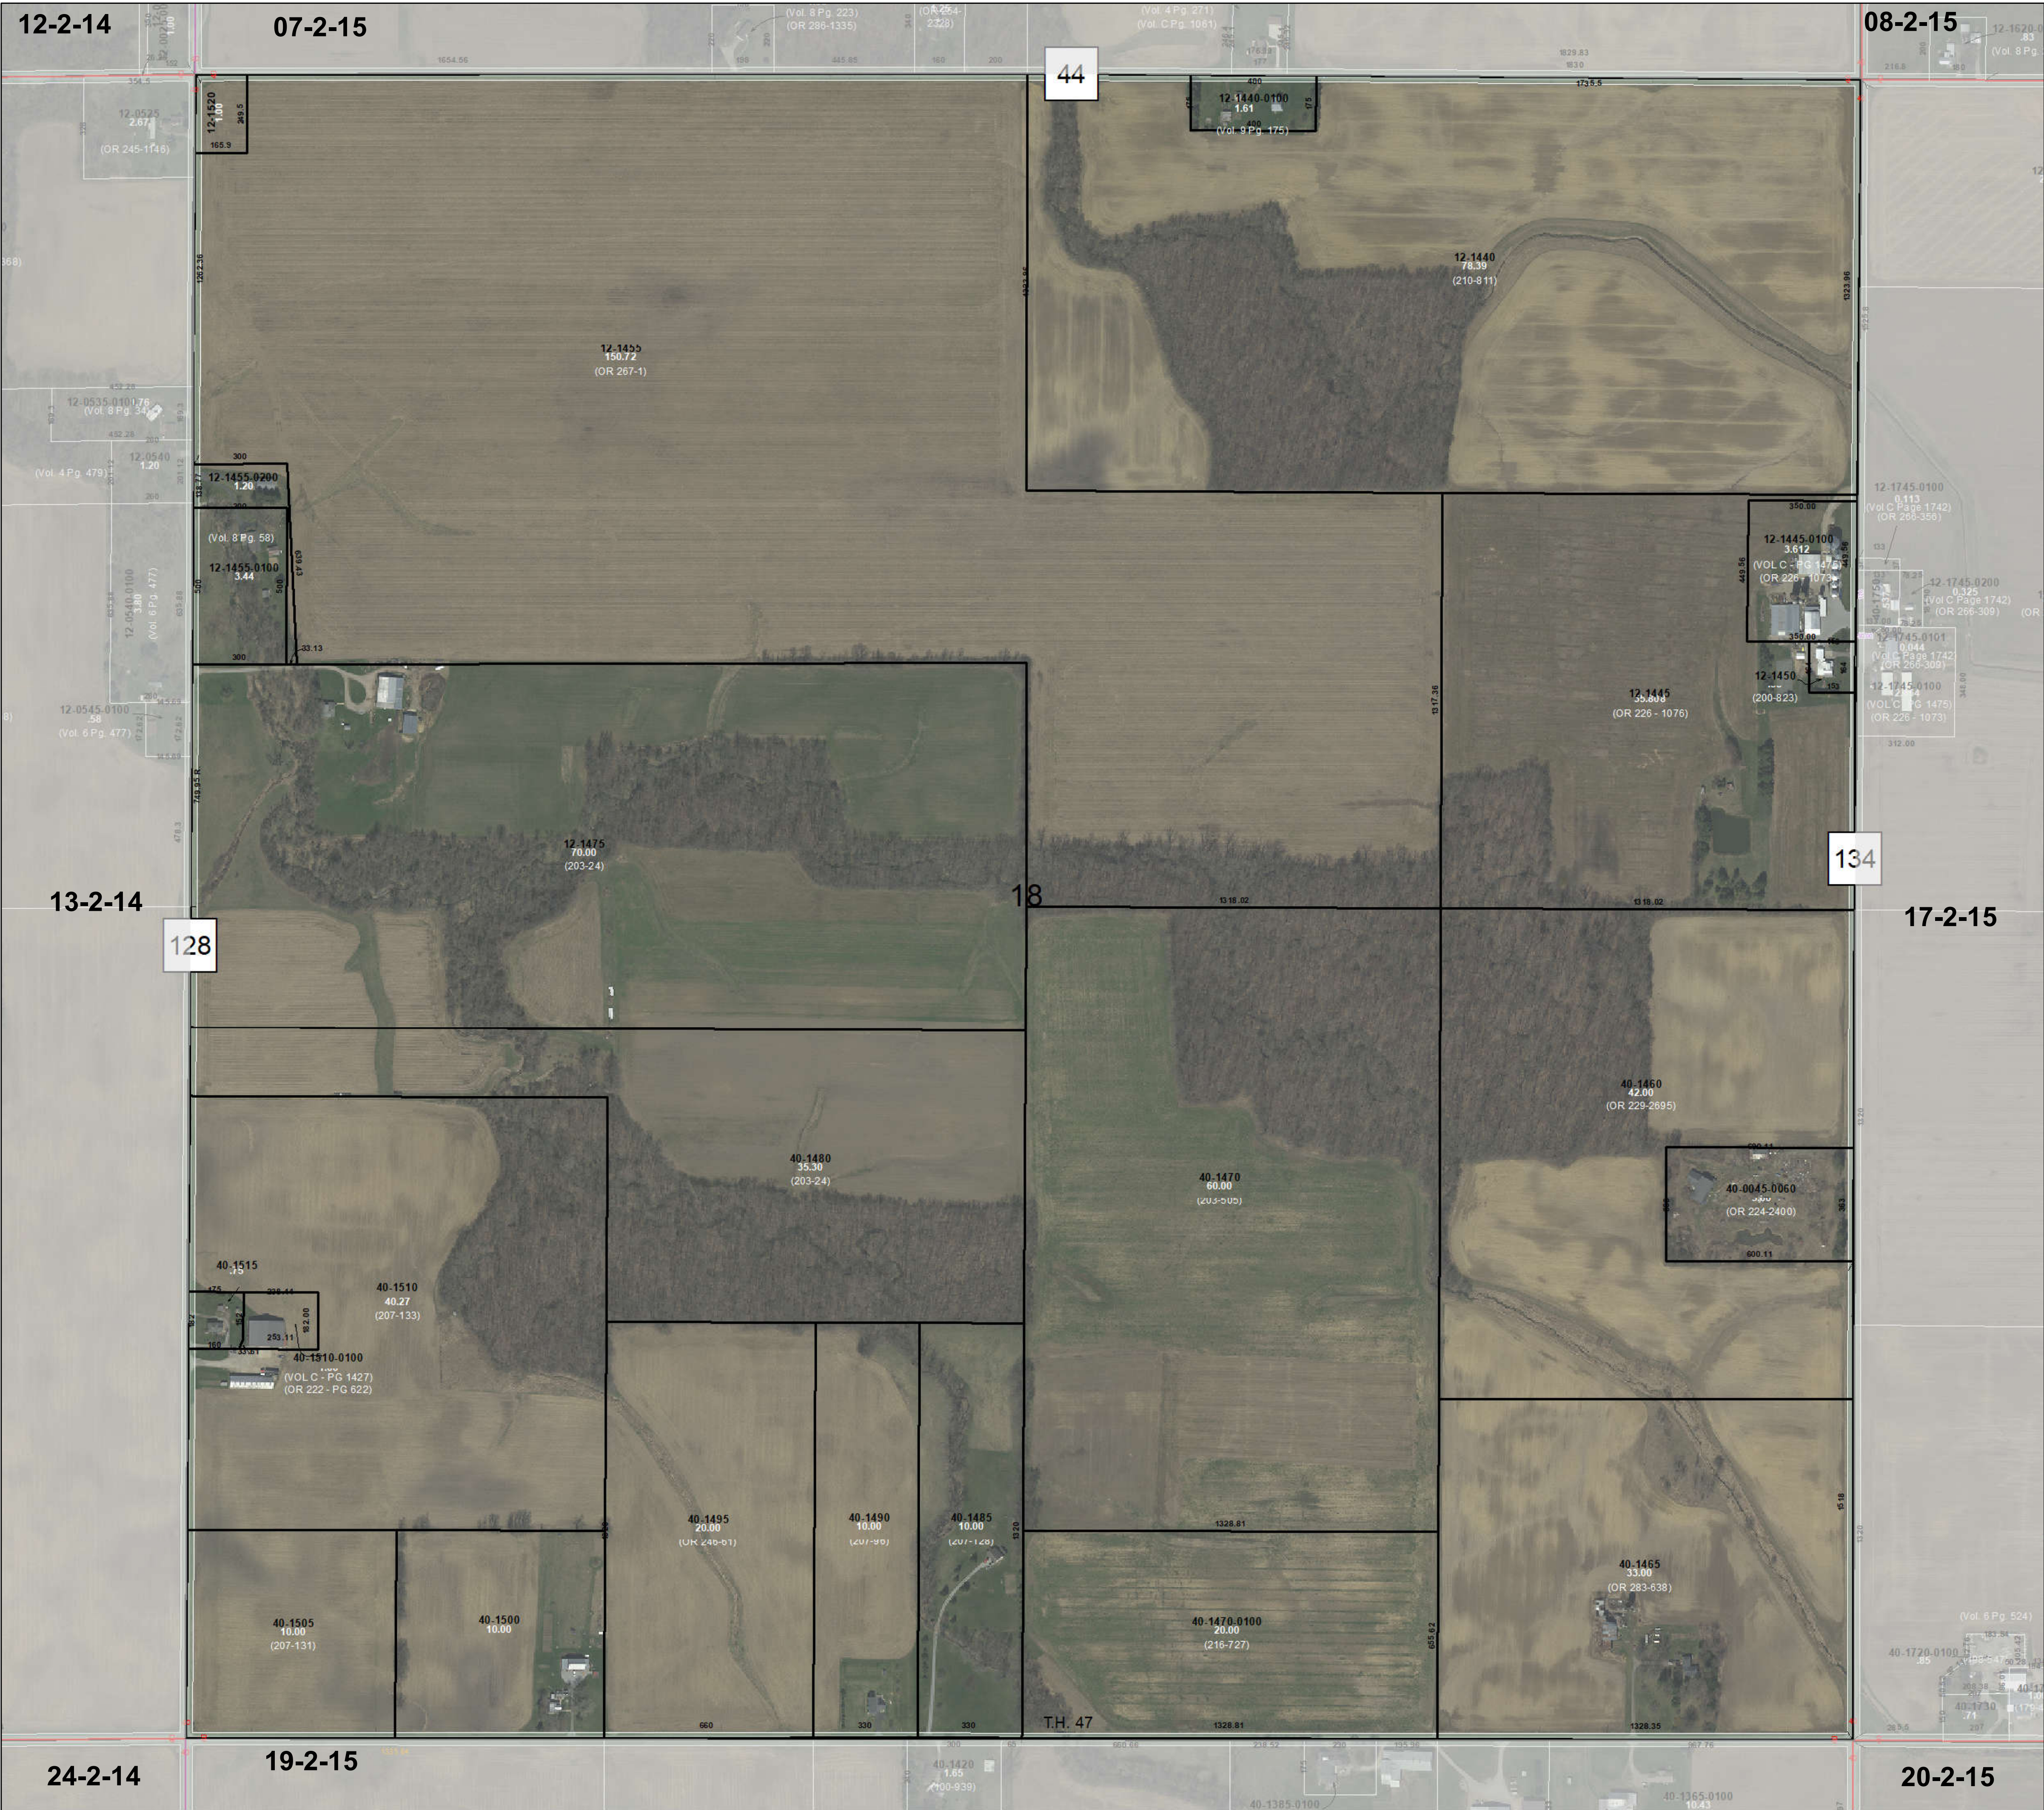

WYANDOT COUNTY, OHIO
EDEN TWP.
SECTION 18 T. 2 S. R. 15 E.

PIN	OWNER
12-1440-0000-00	J & J INVESTMENT PROPERTIES LTD
12-1440-0100-00	CREAMER JESSICA G
12-1445-0000-00	EDEN HECTARES LLC
12-1445-0000-00	EDEN HECTARES LLC
12-1445-0000-00	EDEN HECTARES LLC
12-1445-0000-00	EDEN HECTARES LLC
12-1445-0100-00	EDEN STOCK FARM LLC
12-1445-0100-00	EDEN STOCK FARM LLC
12-1445-0100-00	EDEN STOCK FARM LLC
12-1445-0100-00	EDEN STOCK FARM LLC
12-1450-0000-00	SCHILLING DOUGLAS JAY
12-1455-0000-00	LNL FARMS LLC
12-1455-0100-00	BRADY MARK A & CINDY J JTS
12-1455-0200-00	BRADY MARK A & CINDY J JTS
12-1475-0000-00	BEAMER KENNETH A & FREDAM M JTS
12-1520-0000-00	LNL FARMS LLC
40-0045-0000-00	CHAPMAN LUKE L & SHIRLEY M JTS
40-1460-0000-00	WAGNER HELEN A ETAL
40-1465-0000-00	WOLFE-PAC LAND COMPANY LLC
40-1470-0000-00	MURPHY JERRY L & LOU ANN
40-1470-0100-00	MURPHY JERRY L & LOU ANN
40-1480-0000-00	BEAMER KENNETH A & FREDAM M JTS
40-1485-0000-00	GROSSMAN JEFFREY D & DIANE L JT
40-1490-0000-00	HARTSCHUH RICK D & JOLYNN JTS
40-1495-0000-00	MURPHY JERRY L & LOU ANN
40-1500-0000-00	JOSEPH JOHN G
40-1505-0000-00	MURPHY JOYCE ANN
40-1510-0000-00	MURPHY JERRY L & LOU ANN
40-1510-0100-00	WEAVER BRADLEY A
40-1515-0000-00	WEAVER BRADLEY A

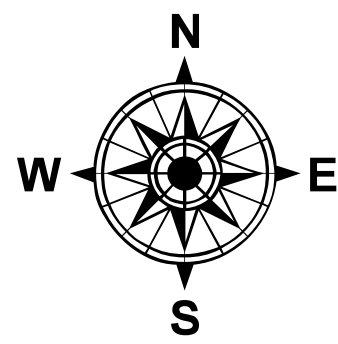

18-2-15

1 inch = 260 feet 0 125 250 500 750 1,000 Feet