


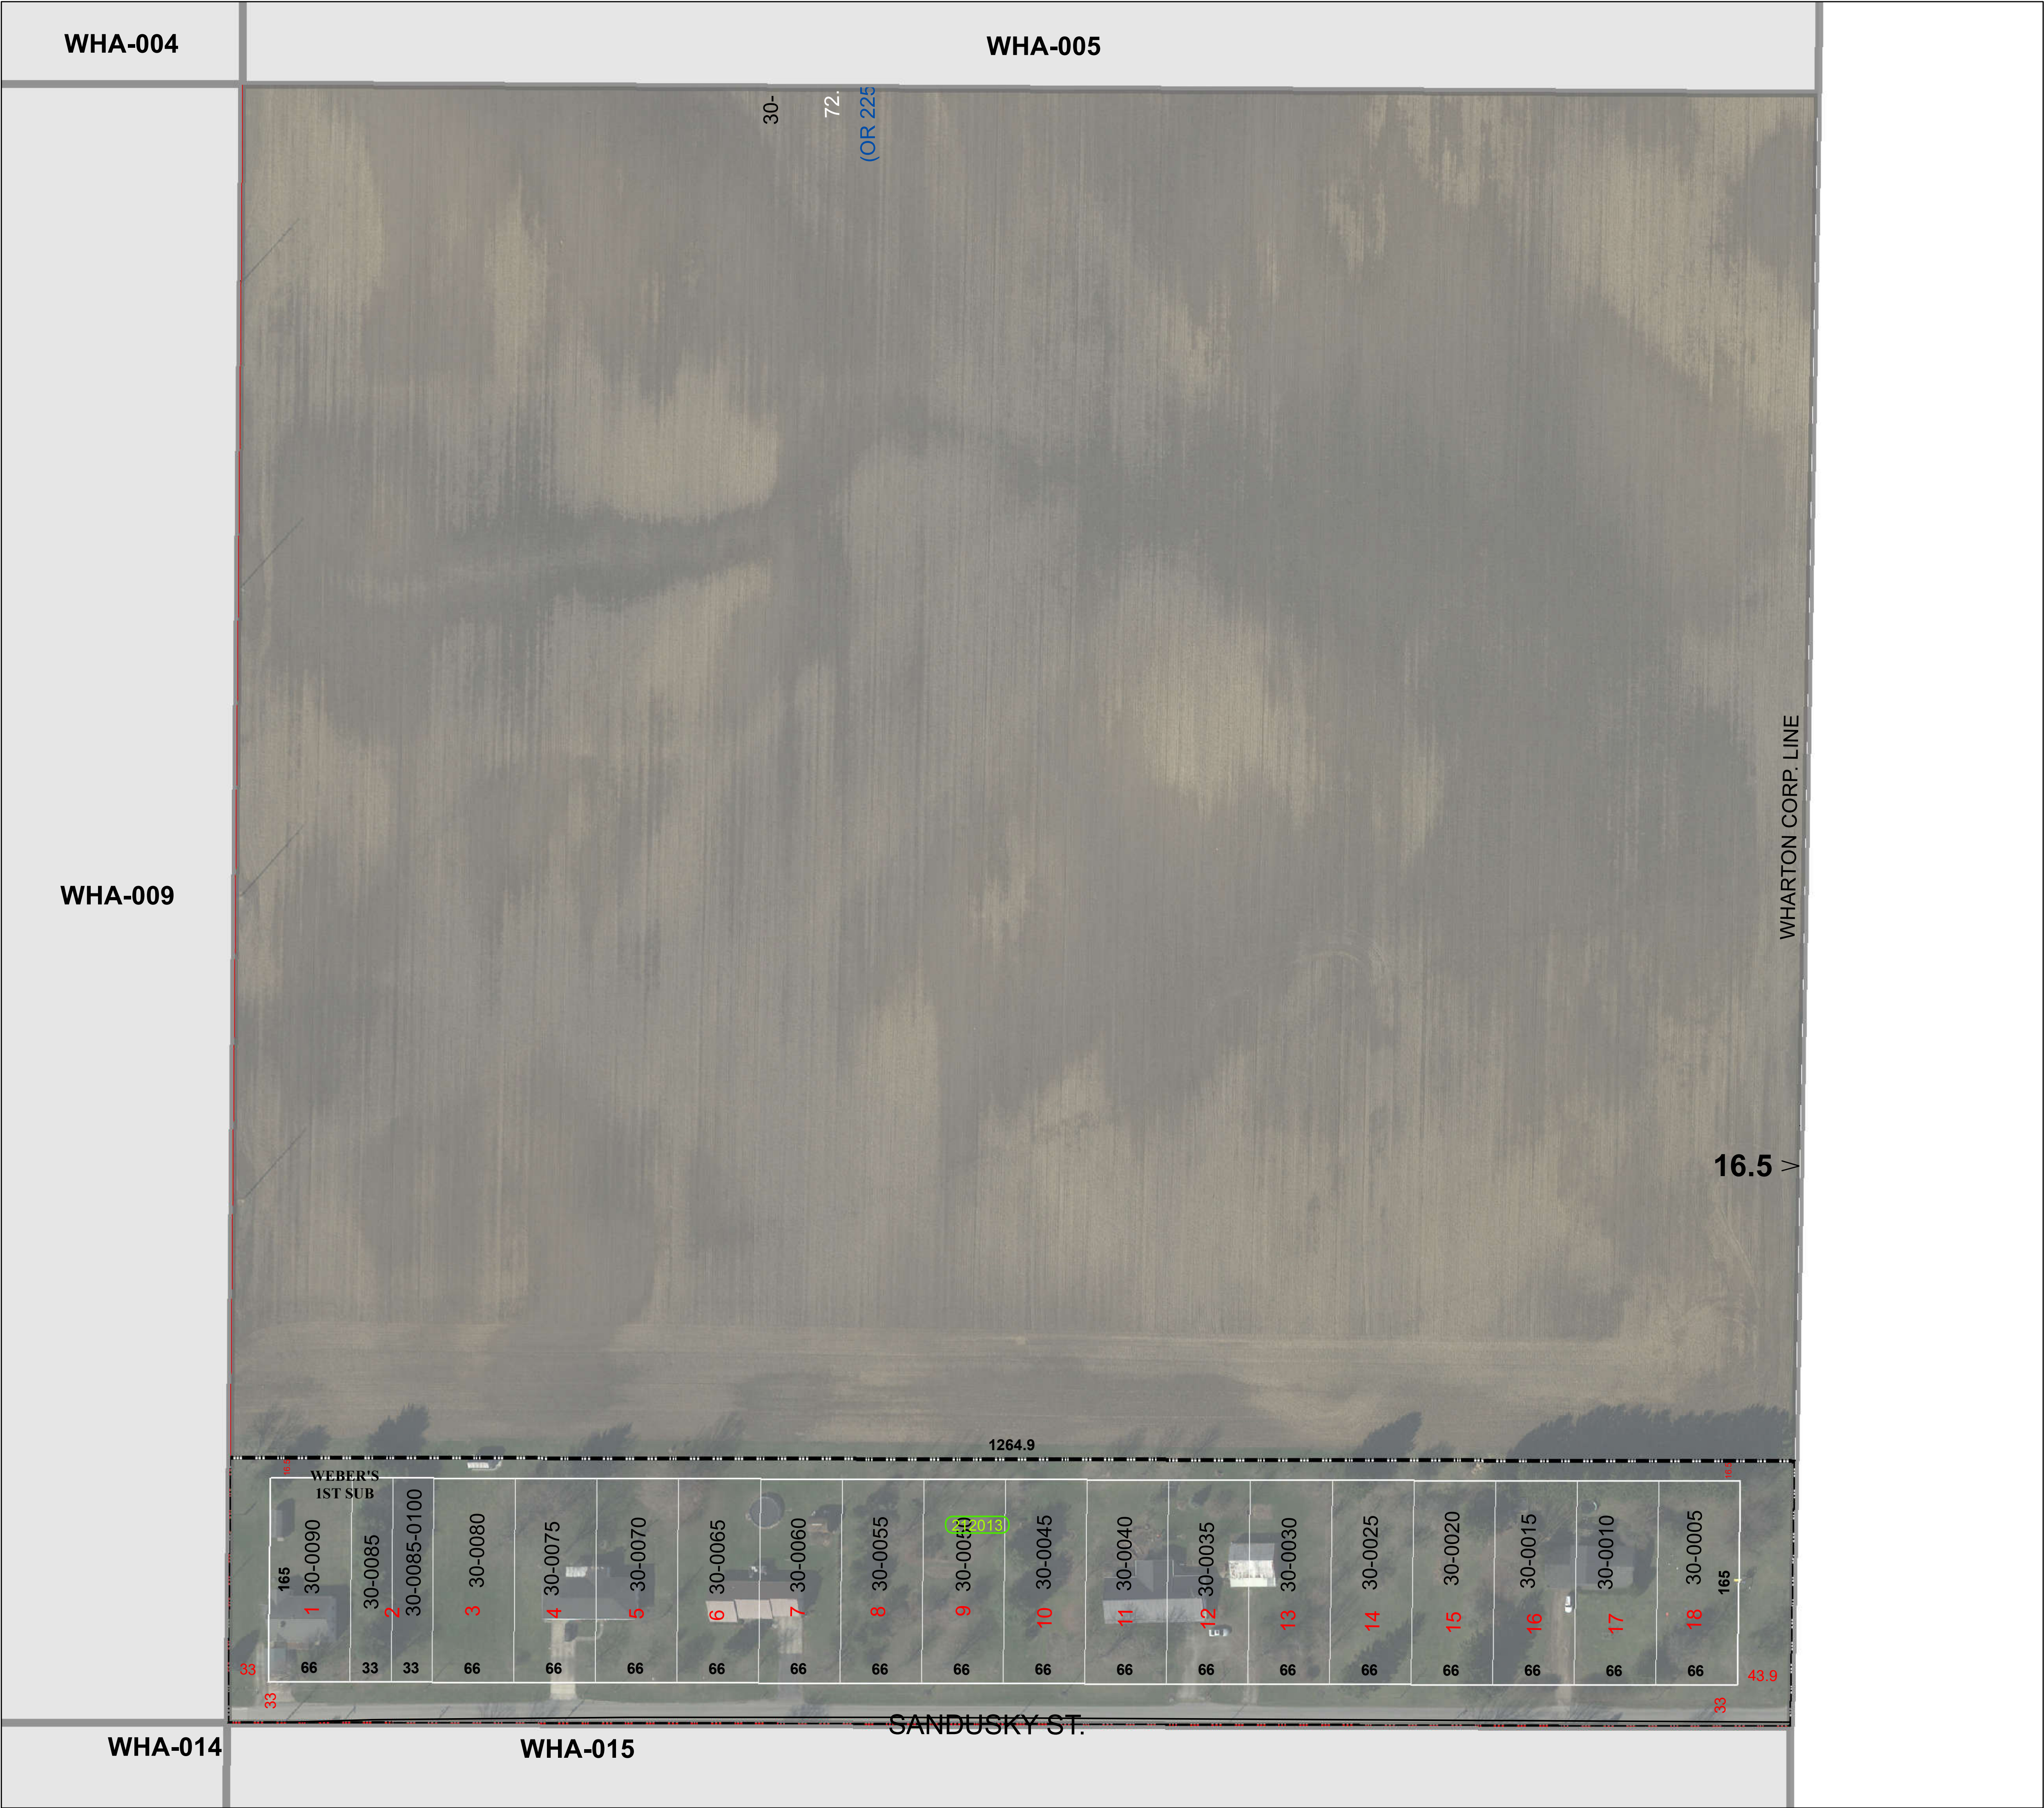

WYANDOT COUNTY, OHIO  
WHARTON, RICHLAND TWP.

SEC 14 T.2S. R.12E.

| PIN             | OWNER                     |
|-----------------|---------------------------|
| 30-0005-0000-00 | FOLTZ CHAD D              |
| 30-0010-0000-00 | FOLTZ CHAD D              |
| 30-0015-0000-00 | FOLTZ CHAD D              |
| 30-0020-0000-00 | FOLTZ CHAD D              |
| 30-0025-0000-00 | FOLTZ CHAD D              |
| 30-0030-0000-00 | MATTIX CONNIE M TRUSTEE   |
| 30-0035-0000-00 | MATTIX CONNIE M TRUSTEE   |
| 30-0040-0000-00 | MATTIX CONNIE M TRUSTEE   |
| 30-0045-0000-00 | MATTIX CONNIE M TRUSTEE   |
| 30-0050-0000-00 | MATTIX CONNIE M TRUSTEE   |
| 30-0055-0000-00 | MATTIX CONNIE M TRUSTEE   |
| 30-0060-0000-00 | BRUNTY RICK & TERESA L JT |
| 30-0065-0000-00 | BRUNTY RICK & TERESA L JT |
| 30-0070-0000-00 | BAHN SHANNON MICHAEL      |
| 30-0075-0000-00 | BAHN SHANNON MICHAEL      |
| 30-0080-0000-00 | BAHN SHANNON MICHAEL      |
| 30-0085-0000-00 | CORBIN JAMES E            |
| 30-0085-0100-00 | BAHN SHANNON MICHAEL      |
| 30-0090-0000-00 | CORBIN JAMES E            |

WHA-010

1 inch = 63 feet